



REVISIONS	BY

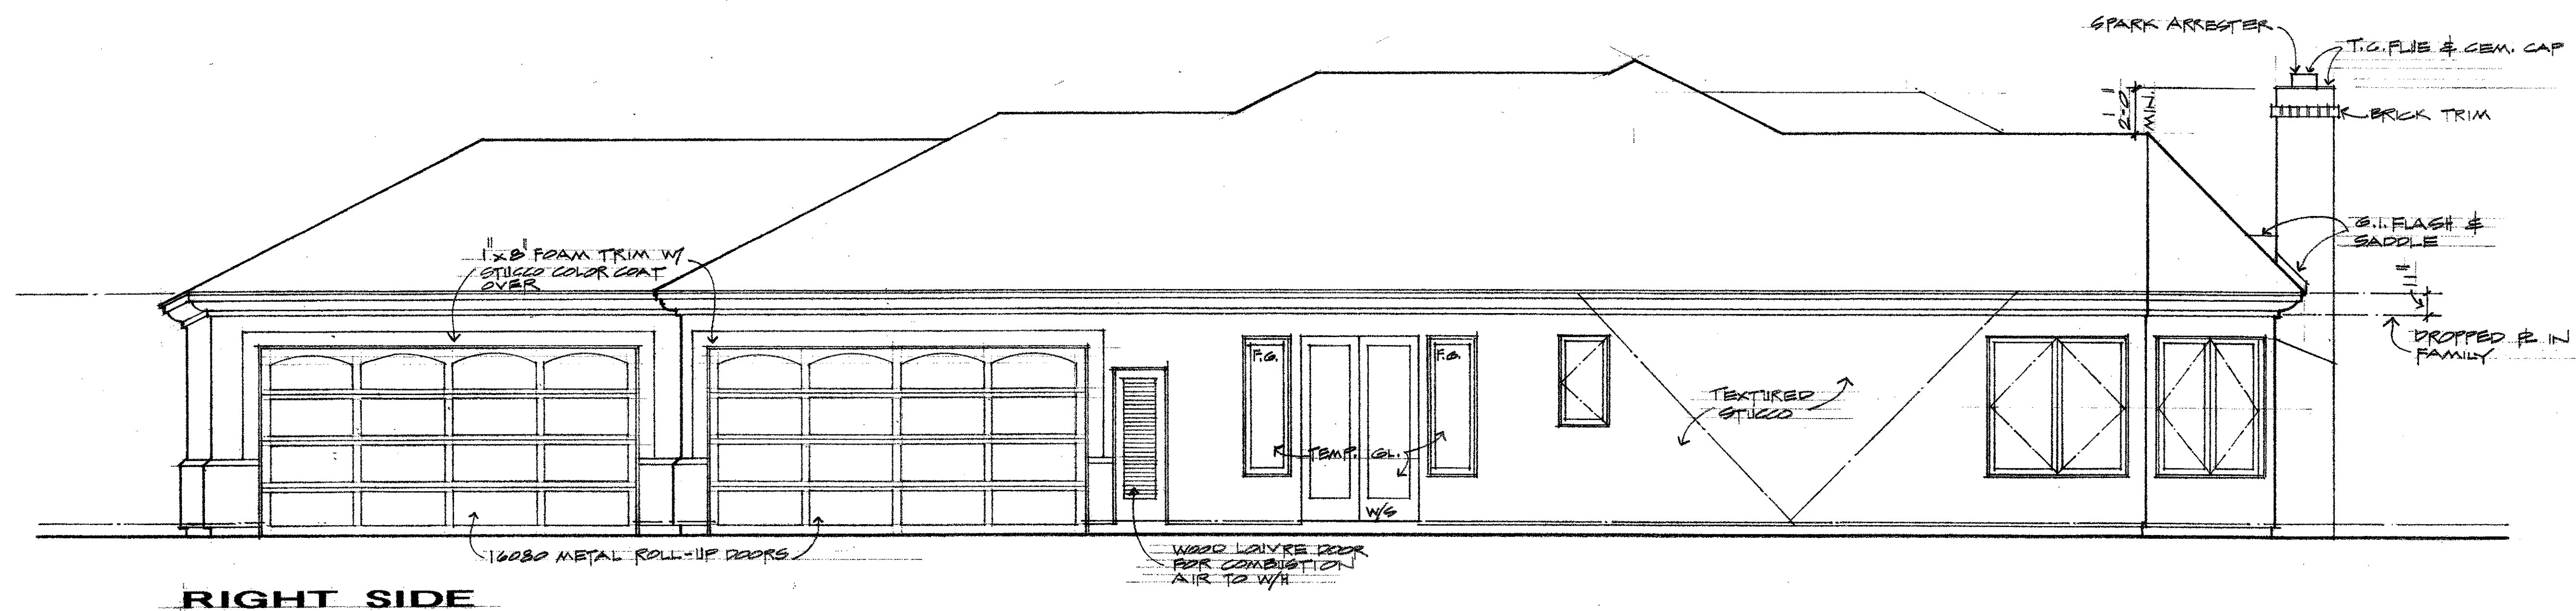

RIGHT SIDE

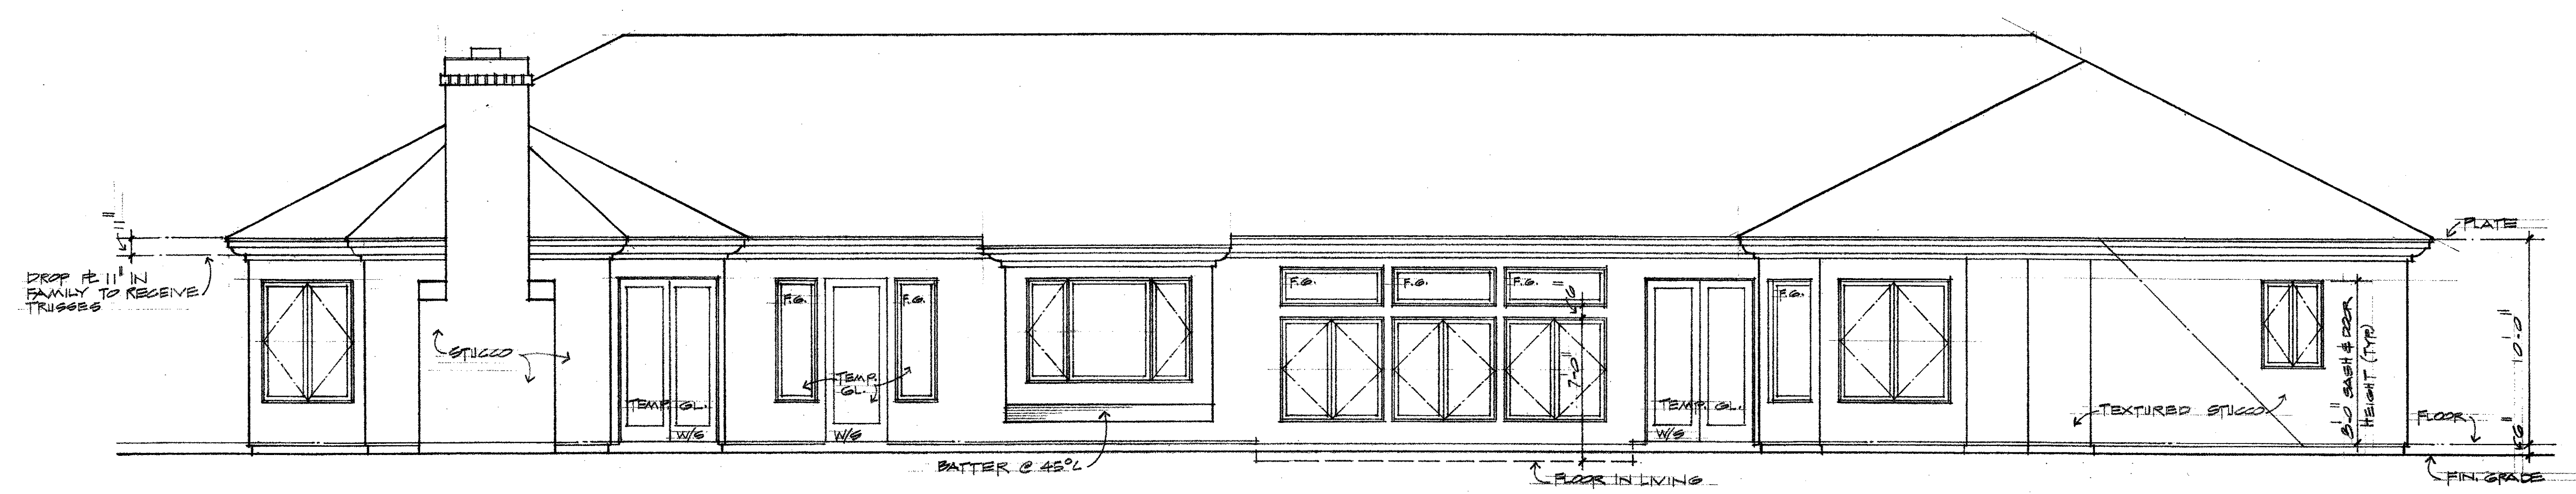

REAR ELEVATION

SCALE: 1/4" = 1'-0"

EXTERIOR ELEVS. (ELEV. B)

Date
Scale
Drawn
Job
Sheet
B-4
Of Sheets