


NOTE:  
FIELD VERIFY ALL DIMENSIONS PRIOR  
TO COMMENCEMENT OF CONSTRUCTION.



**REAR ELEVATION**  
1/4"=1'-0"

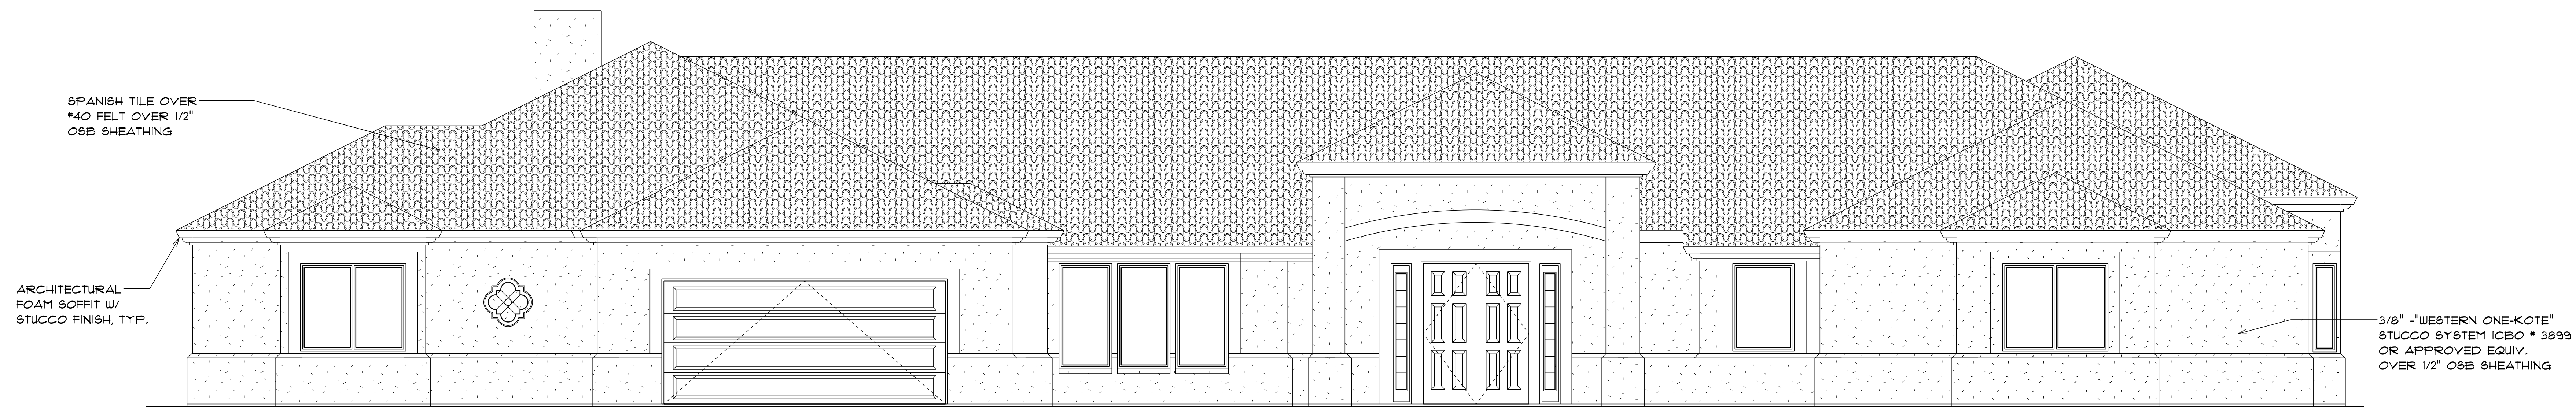

**FRONT ELEVATION**  
1/4"=1'-0"

REVISIONS	BY

STEWART & COMPANY DESIGNERS  
13913 N 14TH DRIVE  
SURPRISE, ARIZONA 85379  
602-434-6340 623-337-4964  
WWW.STACODE.COM STACODE@YAHOO.COM

CUSTOM RESIDENCE  
ELEVATIONS

PROJECT:  
WILLIAM O'BRIEN  
12201 E PALOMINO ROAD  
SCOTTSDALE, ARIZONA  
PARCEL #: 217-22-1B

DRAWN JTB
CHECKED JTB
DATE
SCALE 1/4"=1'-0"
JOB NO.
SHEET
<b>A 2.1</b>
OF SHEETS