



REVISIONS	BY

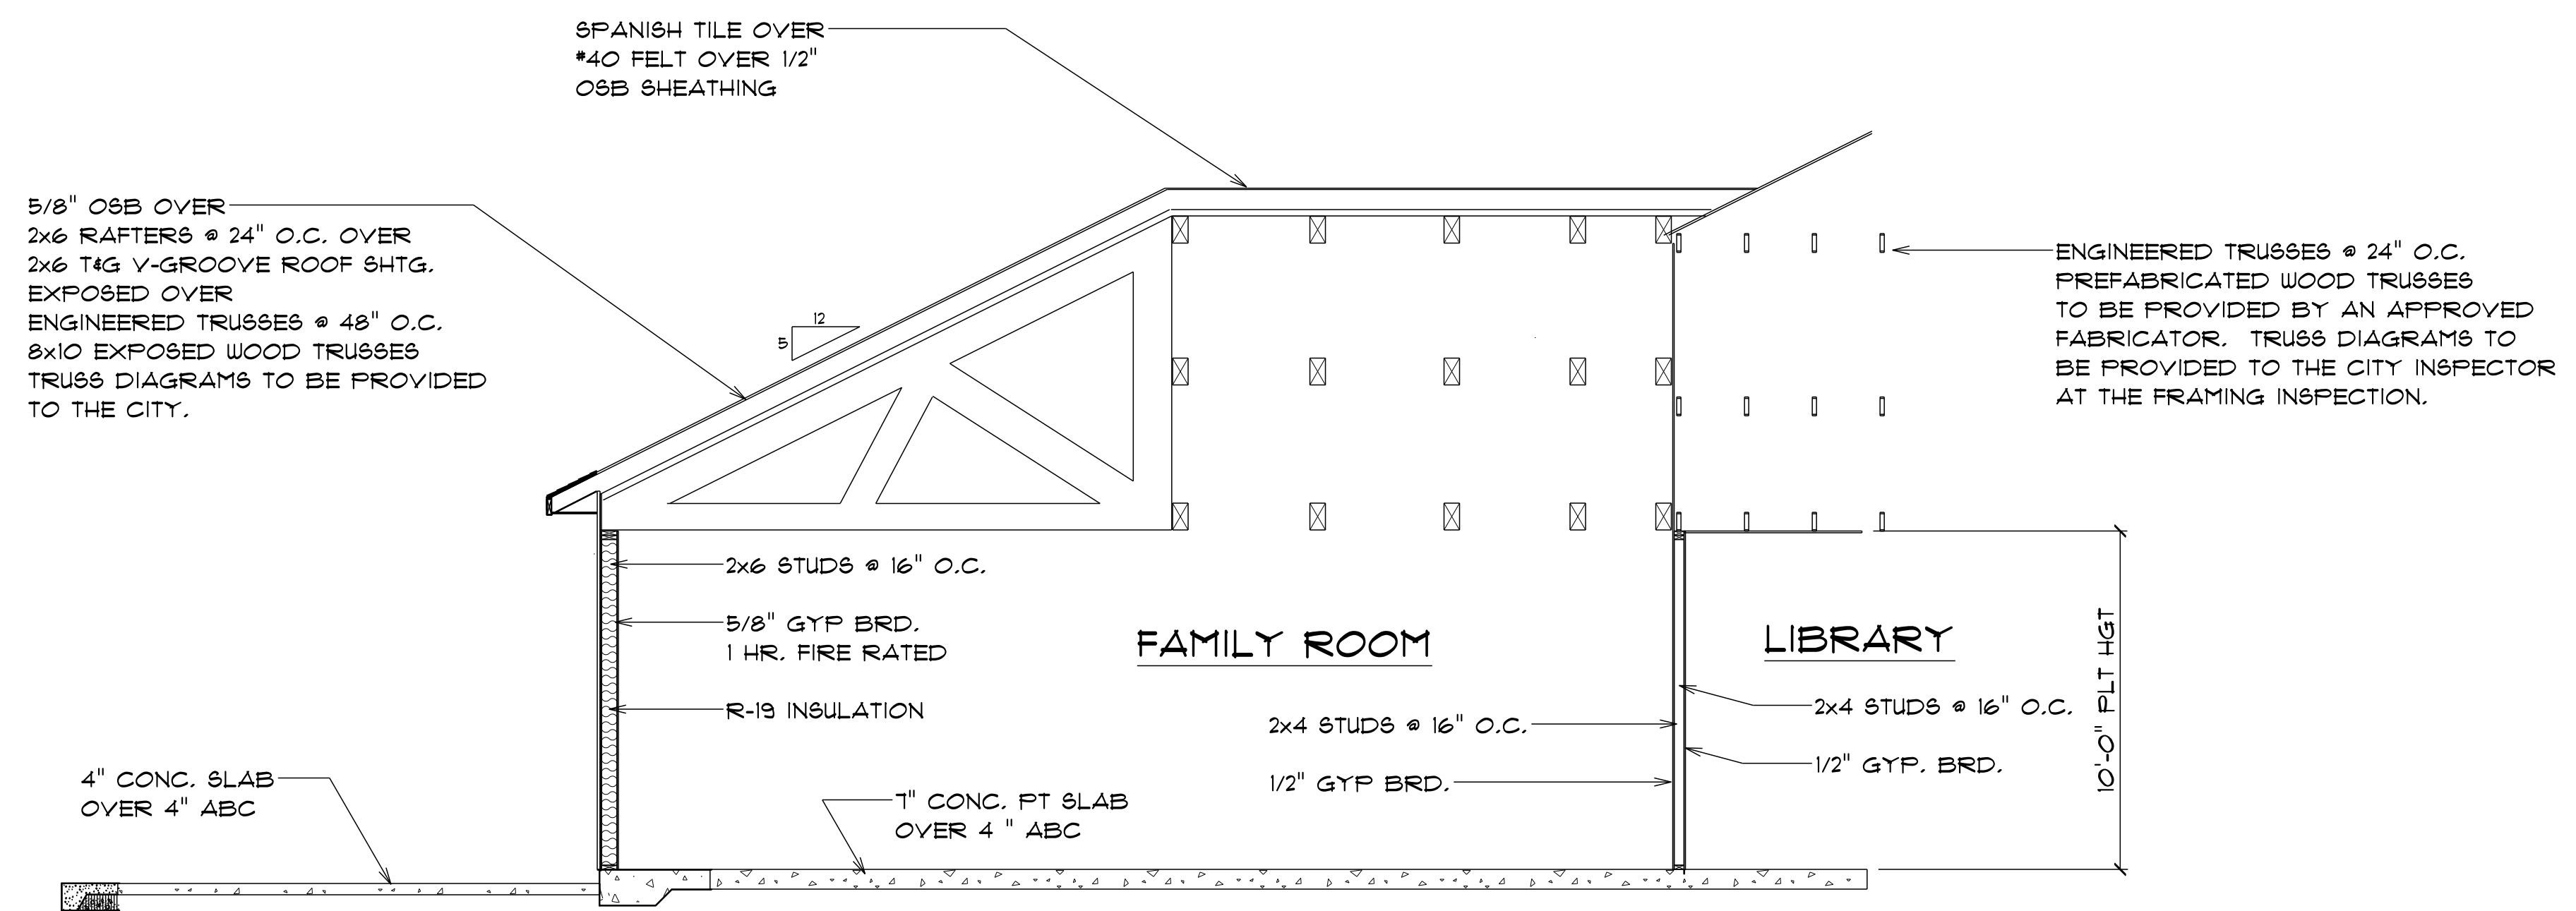

SECTION E-E

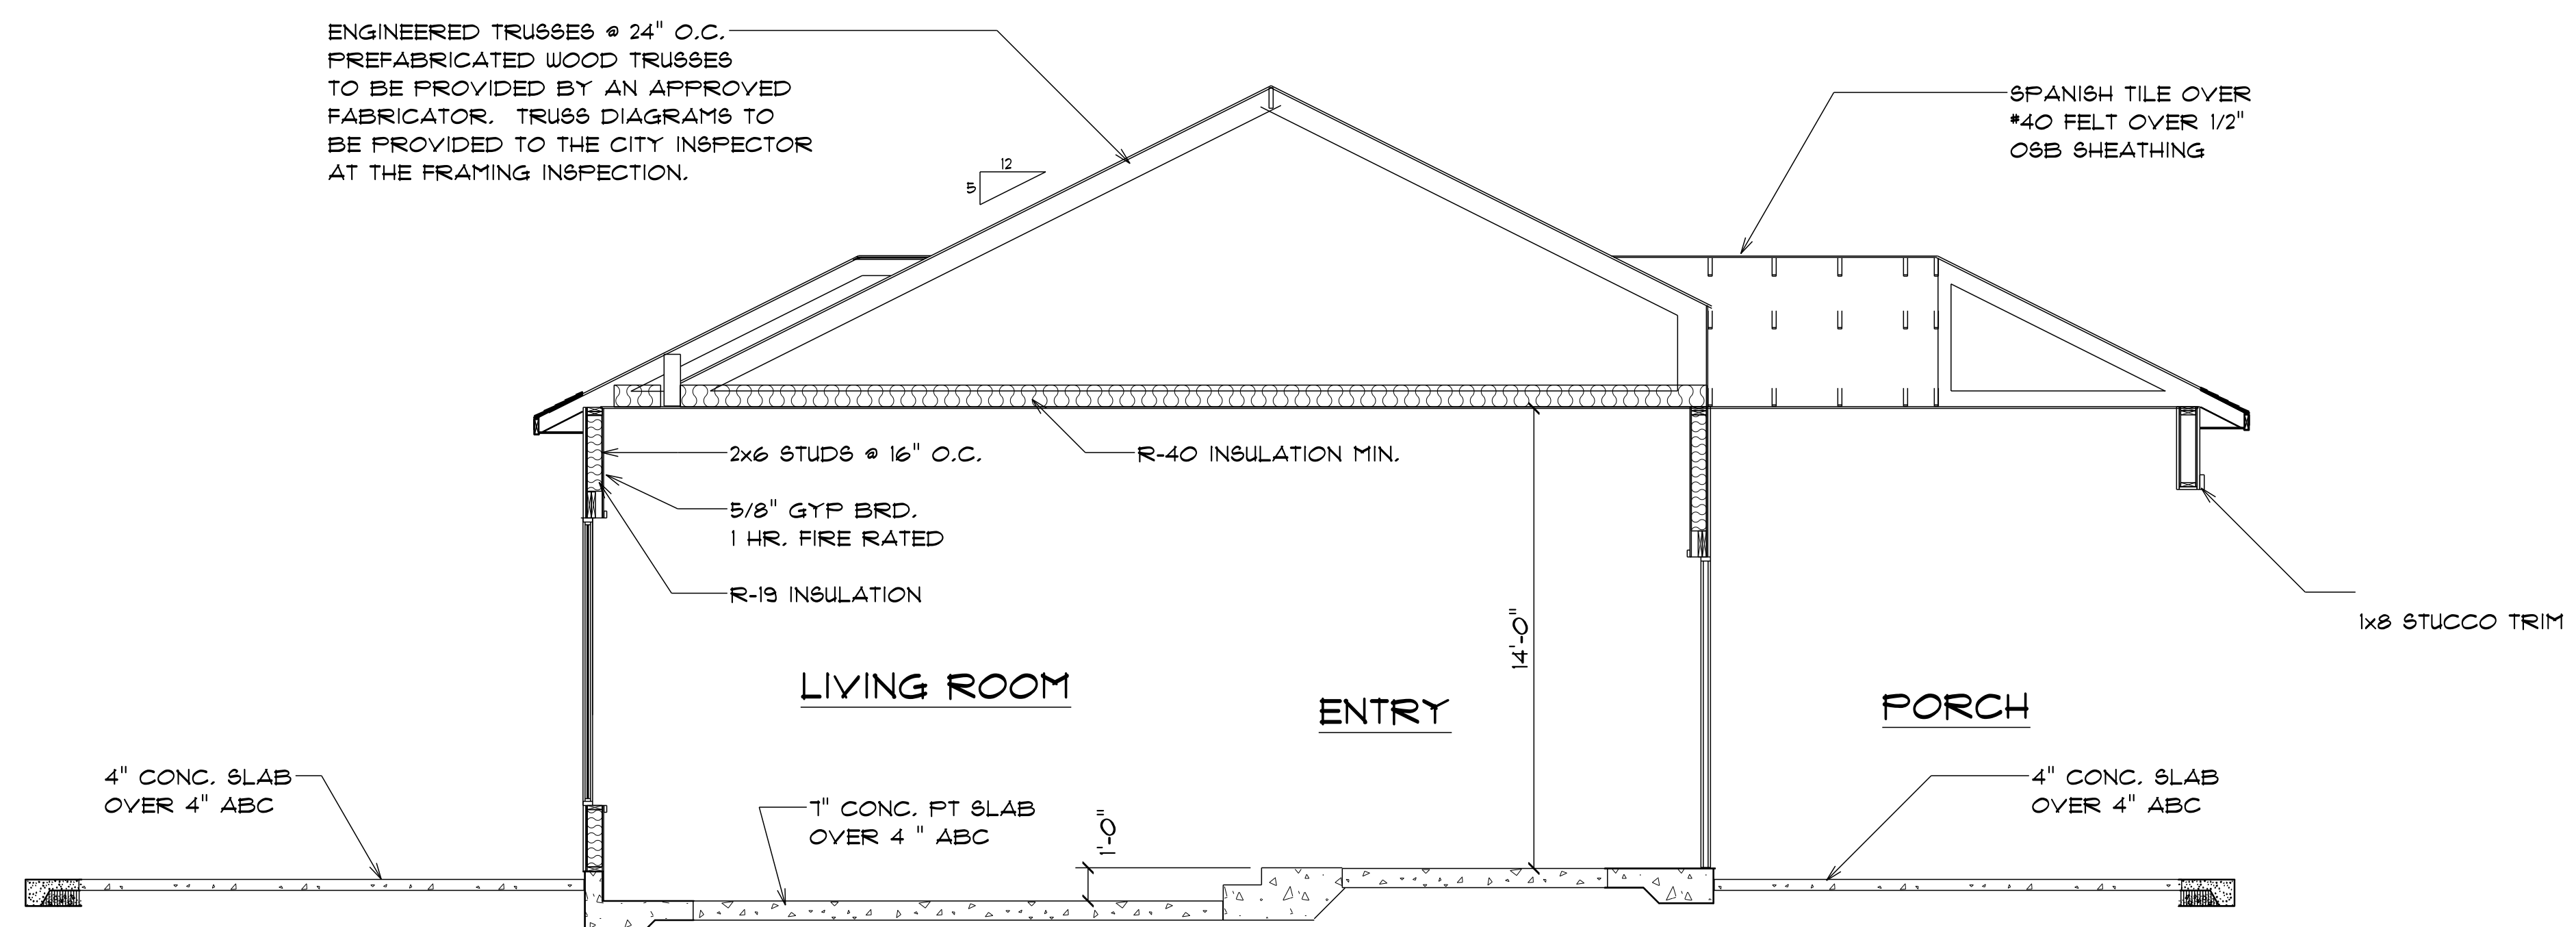

SECTION D-D

NOTE:
FIELD VERIFY ALL DIMENSIONS PRIOR
TO COMMENCEMENT OF CONSTRUCTION.

STEWARD & COMPANY DESIGNERS
13913 N 141st DRIVE
SURPRISE, ARIZONA 85379
602-434-6340 623-337-4964
www.STACODE.com STACODE@YAHOO.com

CUSTOM RESIDENCE
CROSS SECTIONS
DOOR SCHEDULE
WINDOW SCHEDULE

PROJECT:
WILLIAM O'BRIEN
12201 E PALOMINO ROAD
SCOTTSDALE, ARIZONA
PARCEL #: 217-32-1B

DRAWN
JTB
CHECKED
JTB
DATE
SCALE
1/4"=1'-0"
JOB NO.
SHEET
A 5
OF SHEETS