


REVISIONS:

A NEW RESIDENCE FOR  
 LIBERTY HOMES  
 BROADWAY @ SAN MARCOS


"A" ELEVATION  
 1045 CORDOBA

DATE: 03.03.2007  
 DRAWN: MDW 04.19.05  
 MODIFIED:  
 CHECKED:  
 FILE: San Marc-1045-041905


SITE NO:  
 SM  
 A2.1  
 SHEET NO:

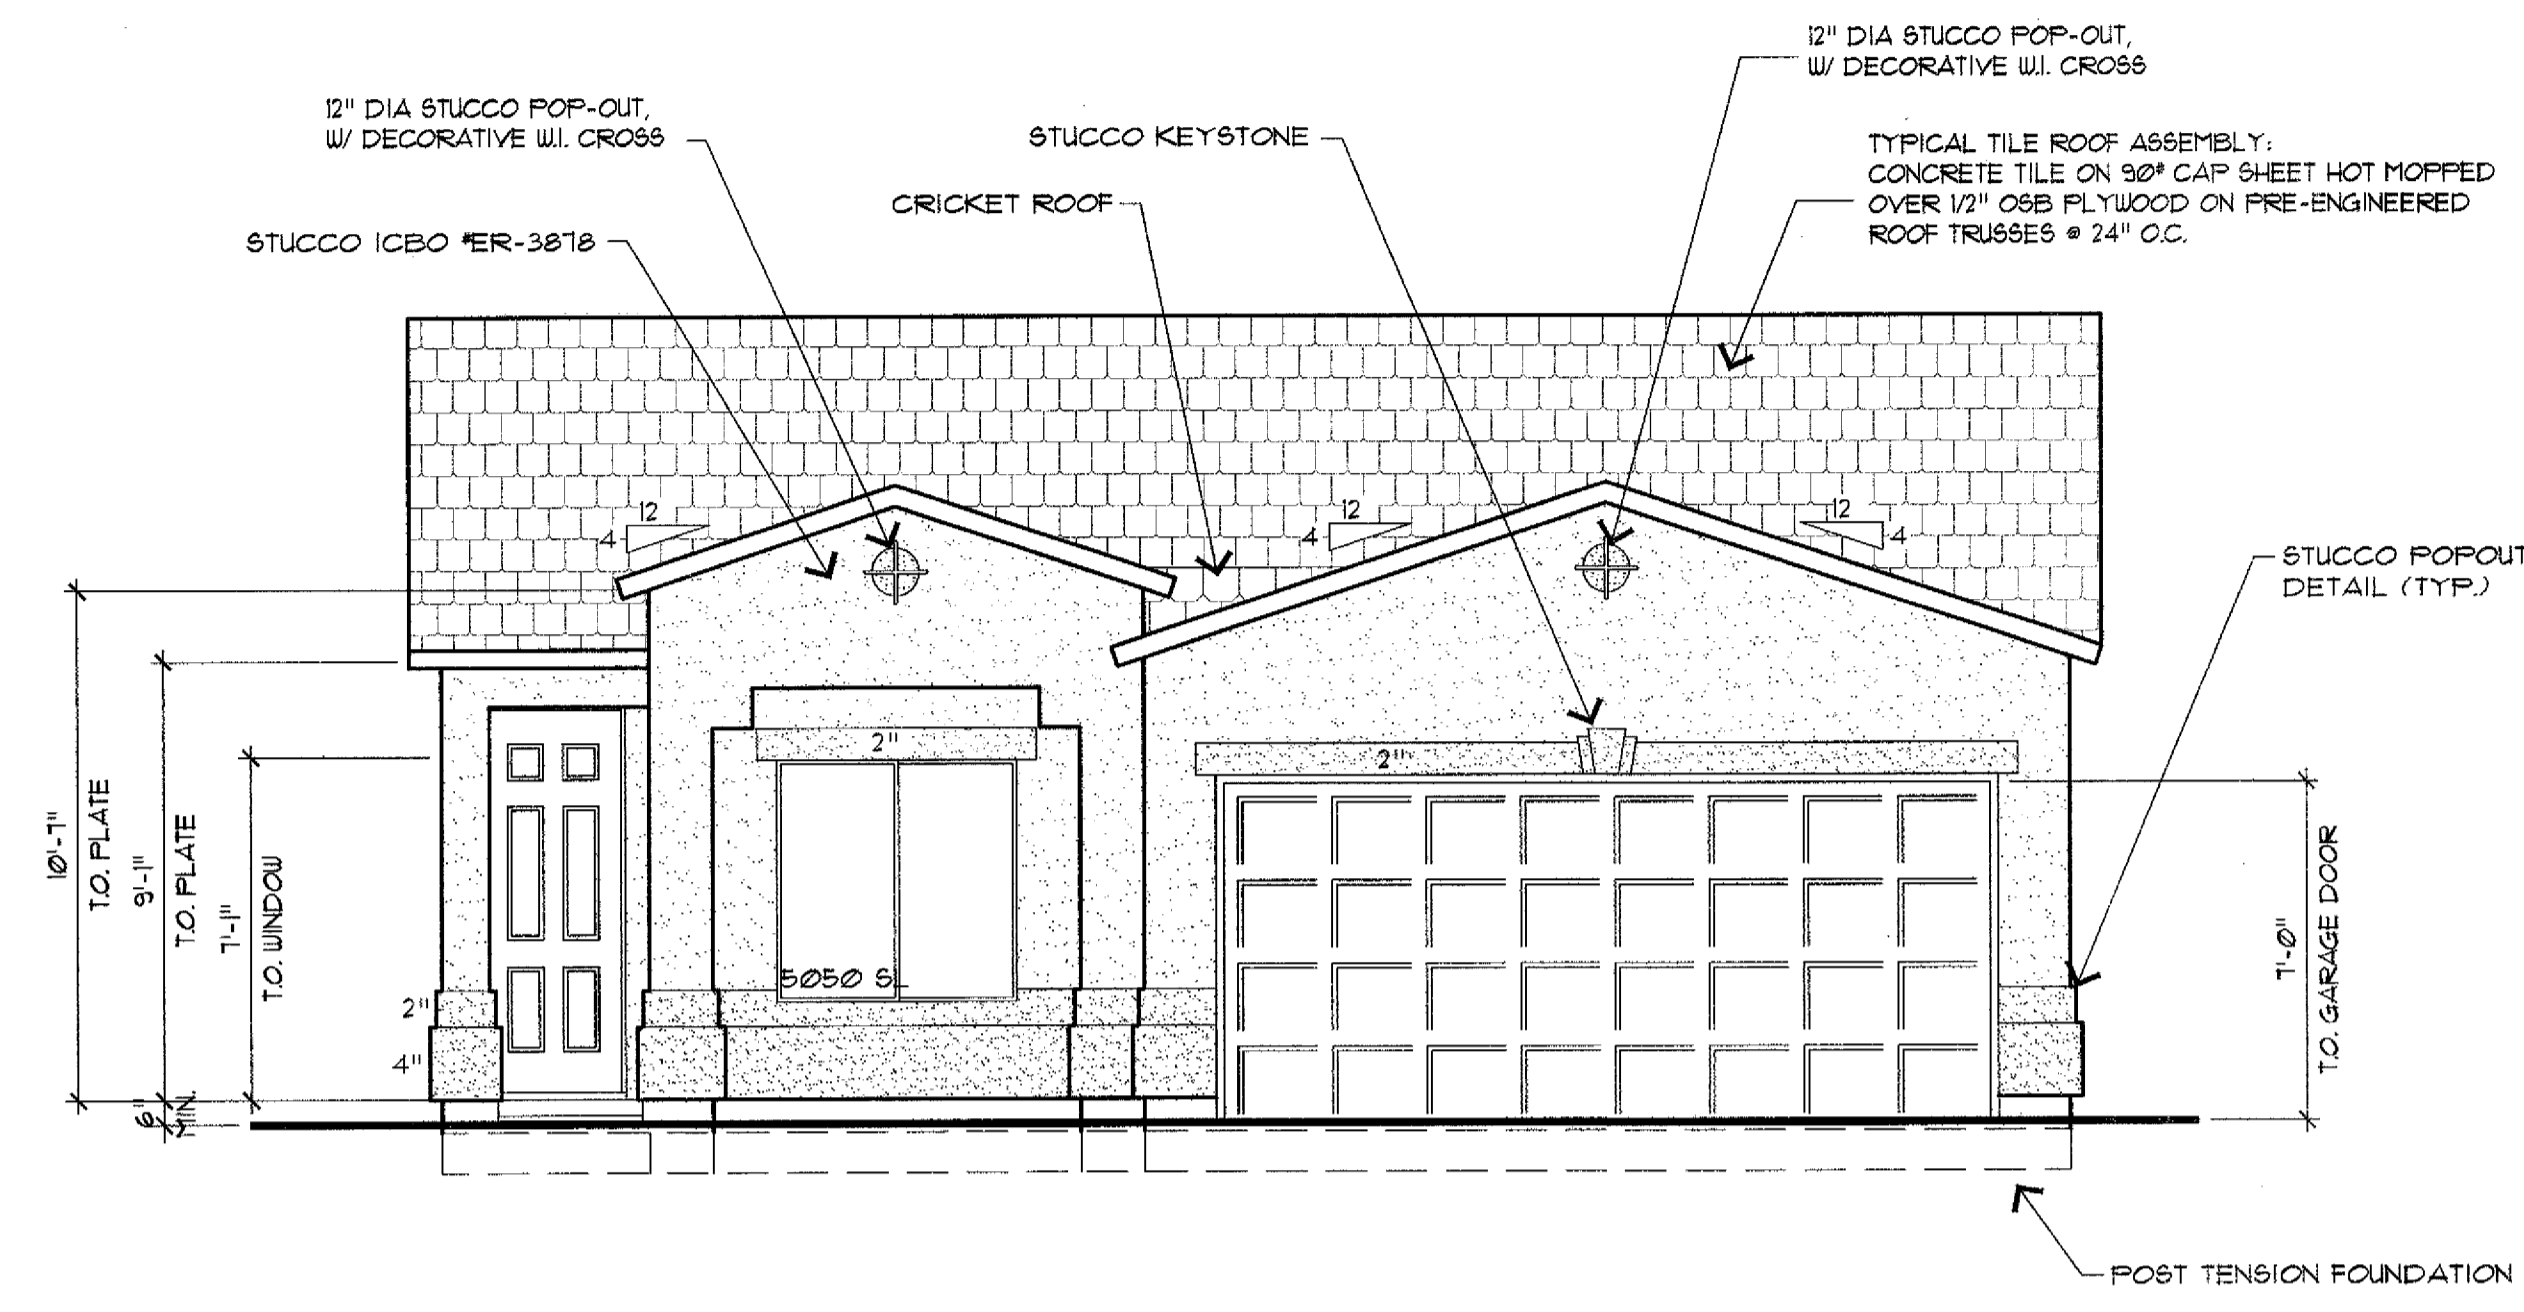


FRONT ELEVATION "A"

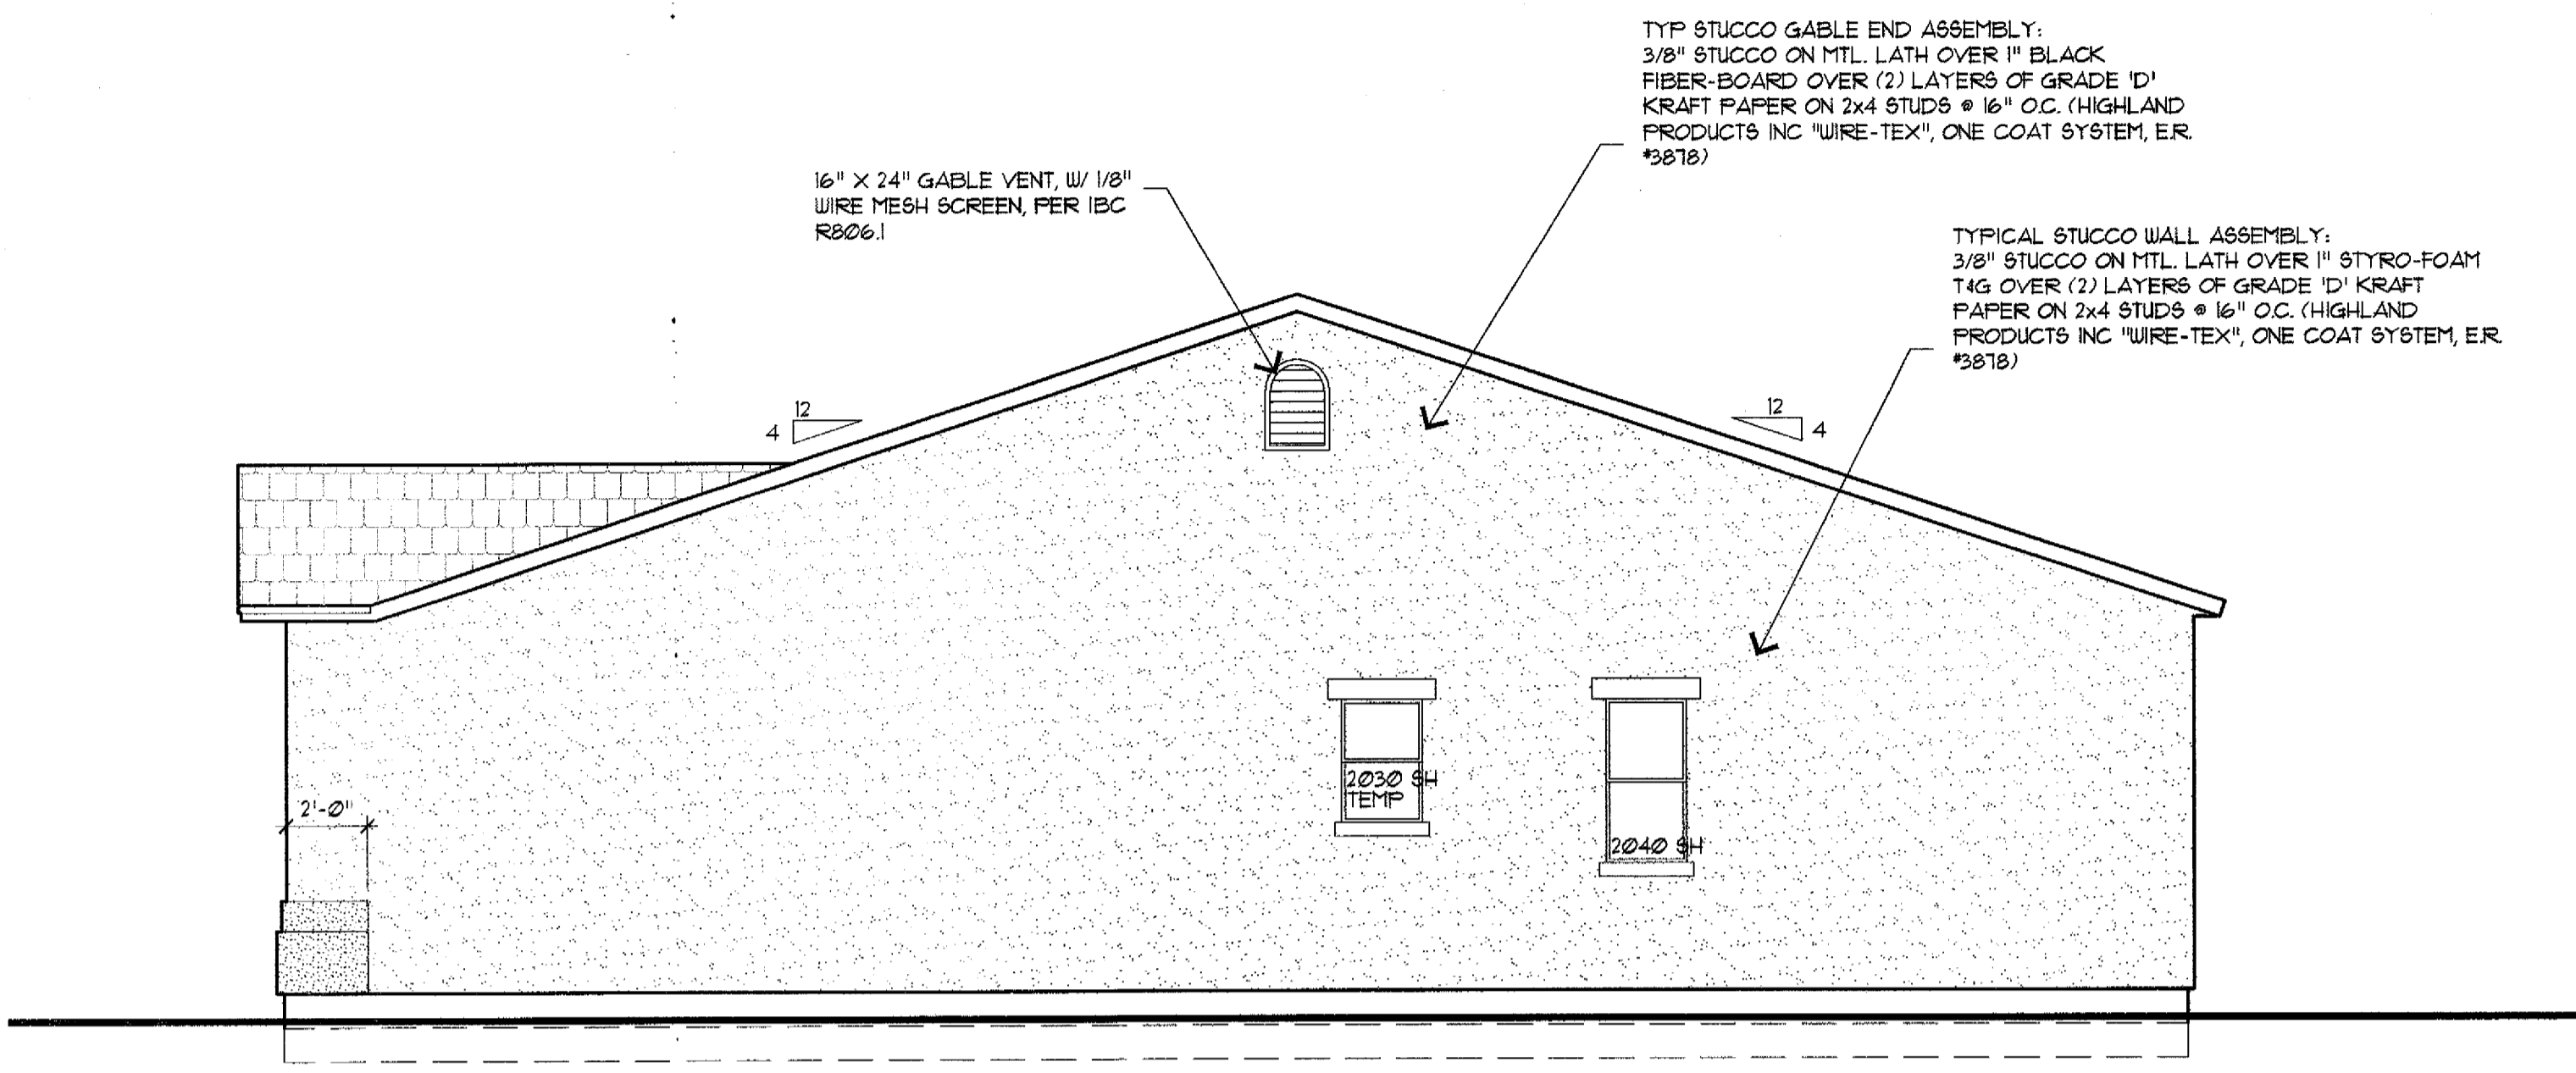

RIGHT ELEVATION

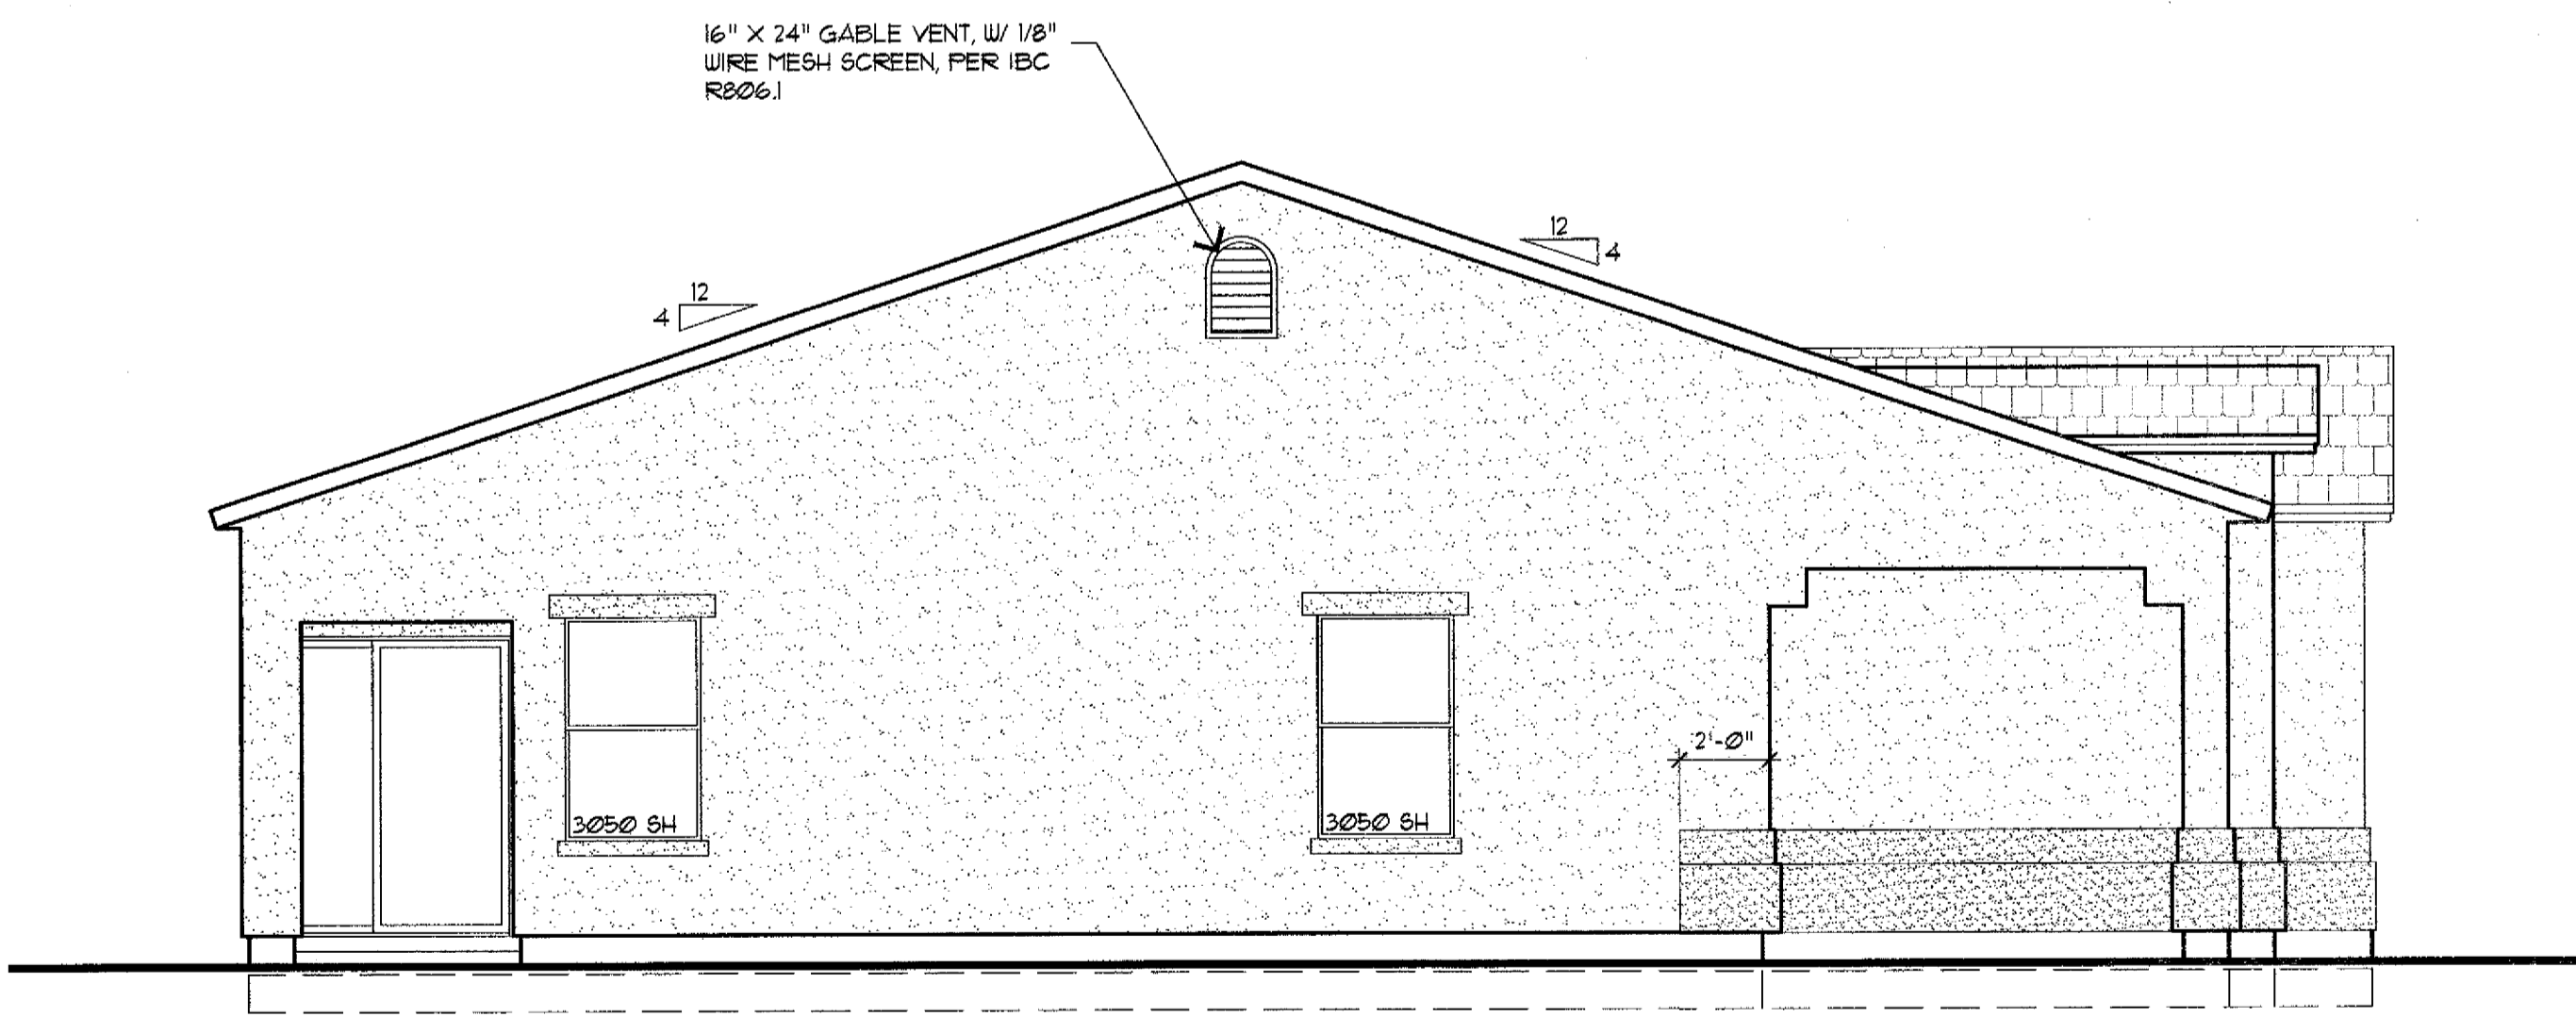

LEFT ELEVATION

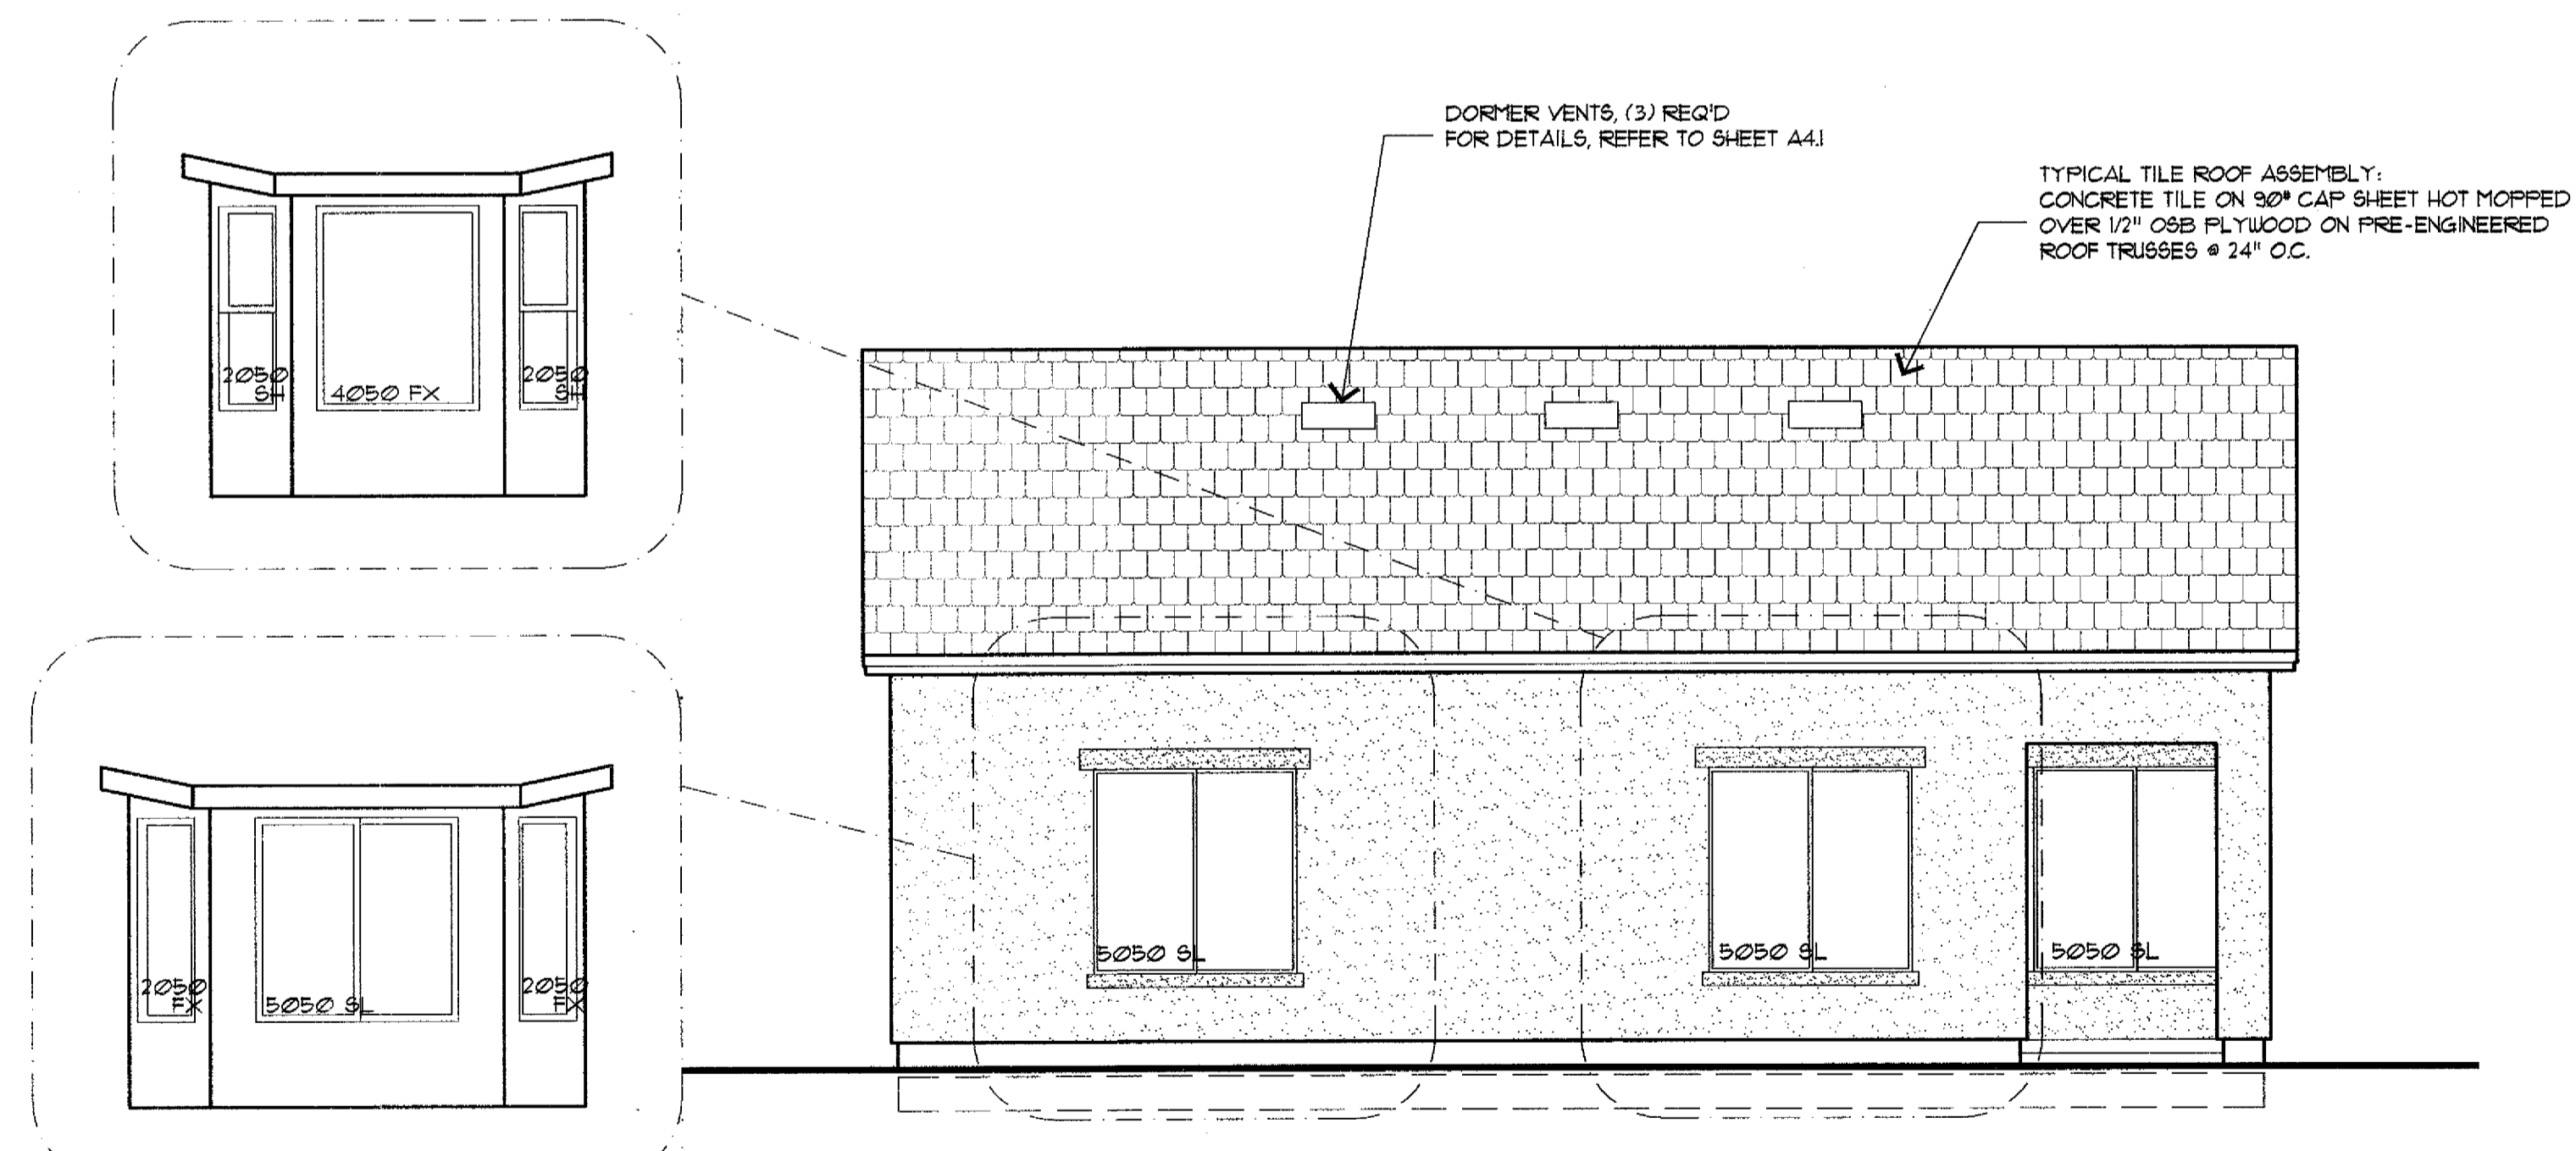

REAR ELEVATION

ELEVATIONS  
 SCALE: 1/4"=1'