


REVISIONS:

A NEW RESIDENCE FOR
 LIBERTY HOMES
 BROADWAY @ SAN MARCOS


"B" ELEVATION
 W/ STONE
 1045 CORDOBA

DATE: 03.03.2007
 DRAWN: MDW 04.19.05
 MODIFIED:
 CHECKED:
 FILE: San Marc-1045-041905


SITE NO:
 SM
 A2.4
 SHEET NO:

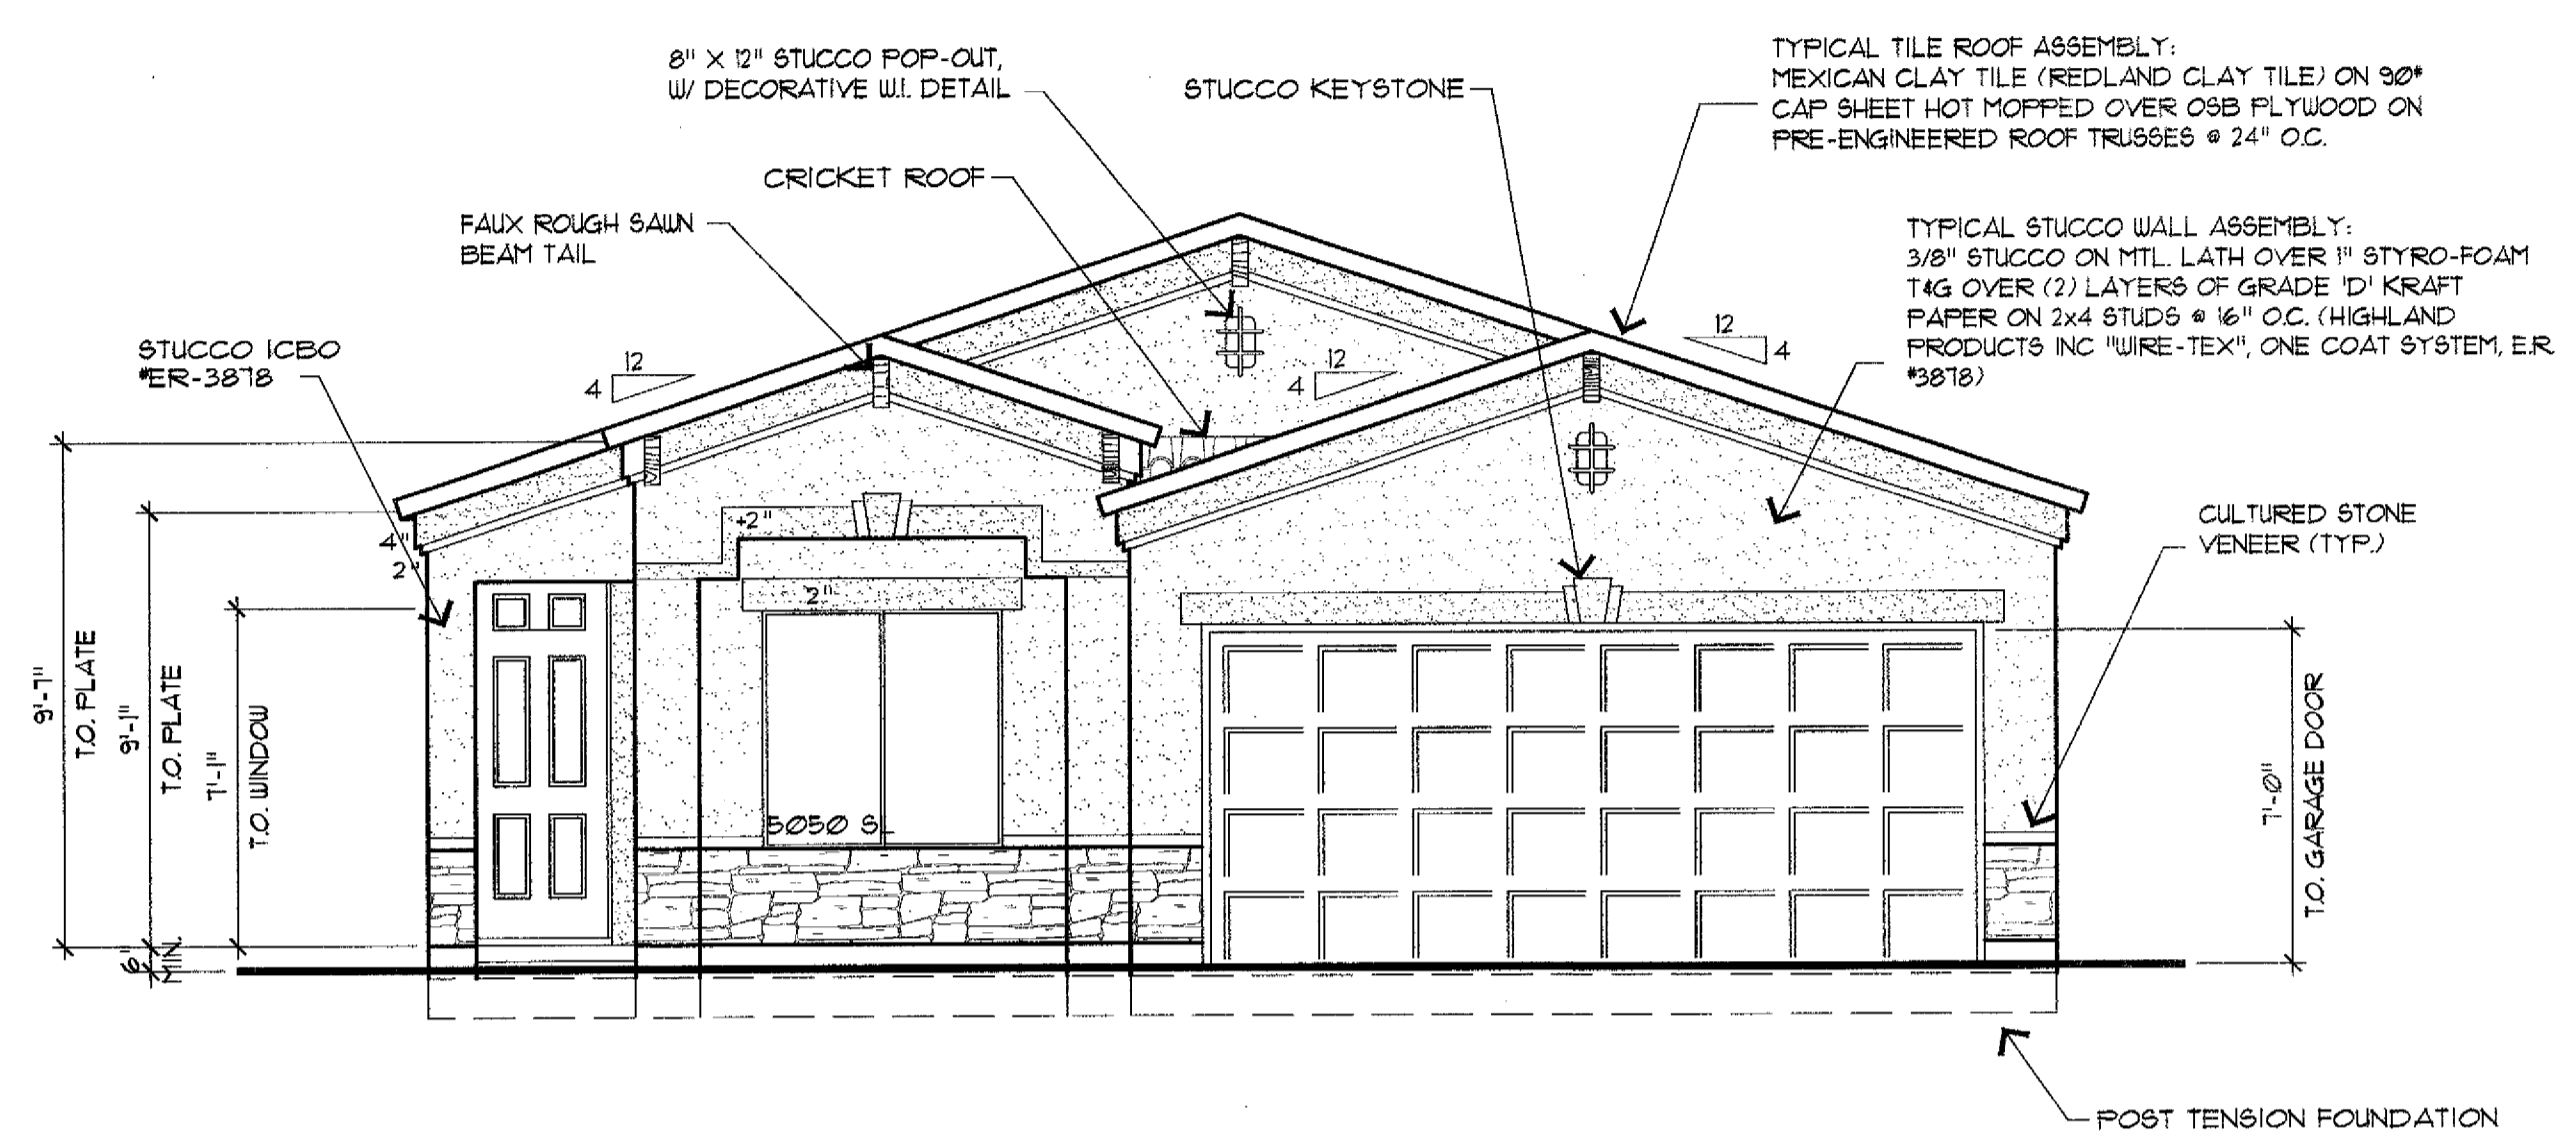


FRONT ELEVATION "B"
 W/ STONE

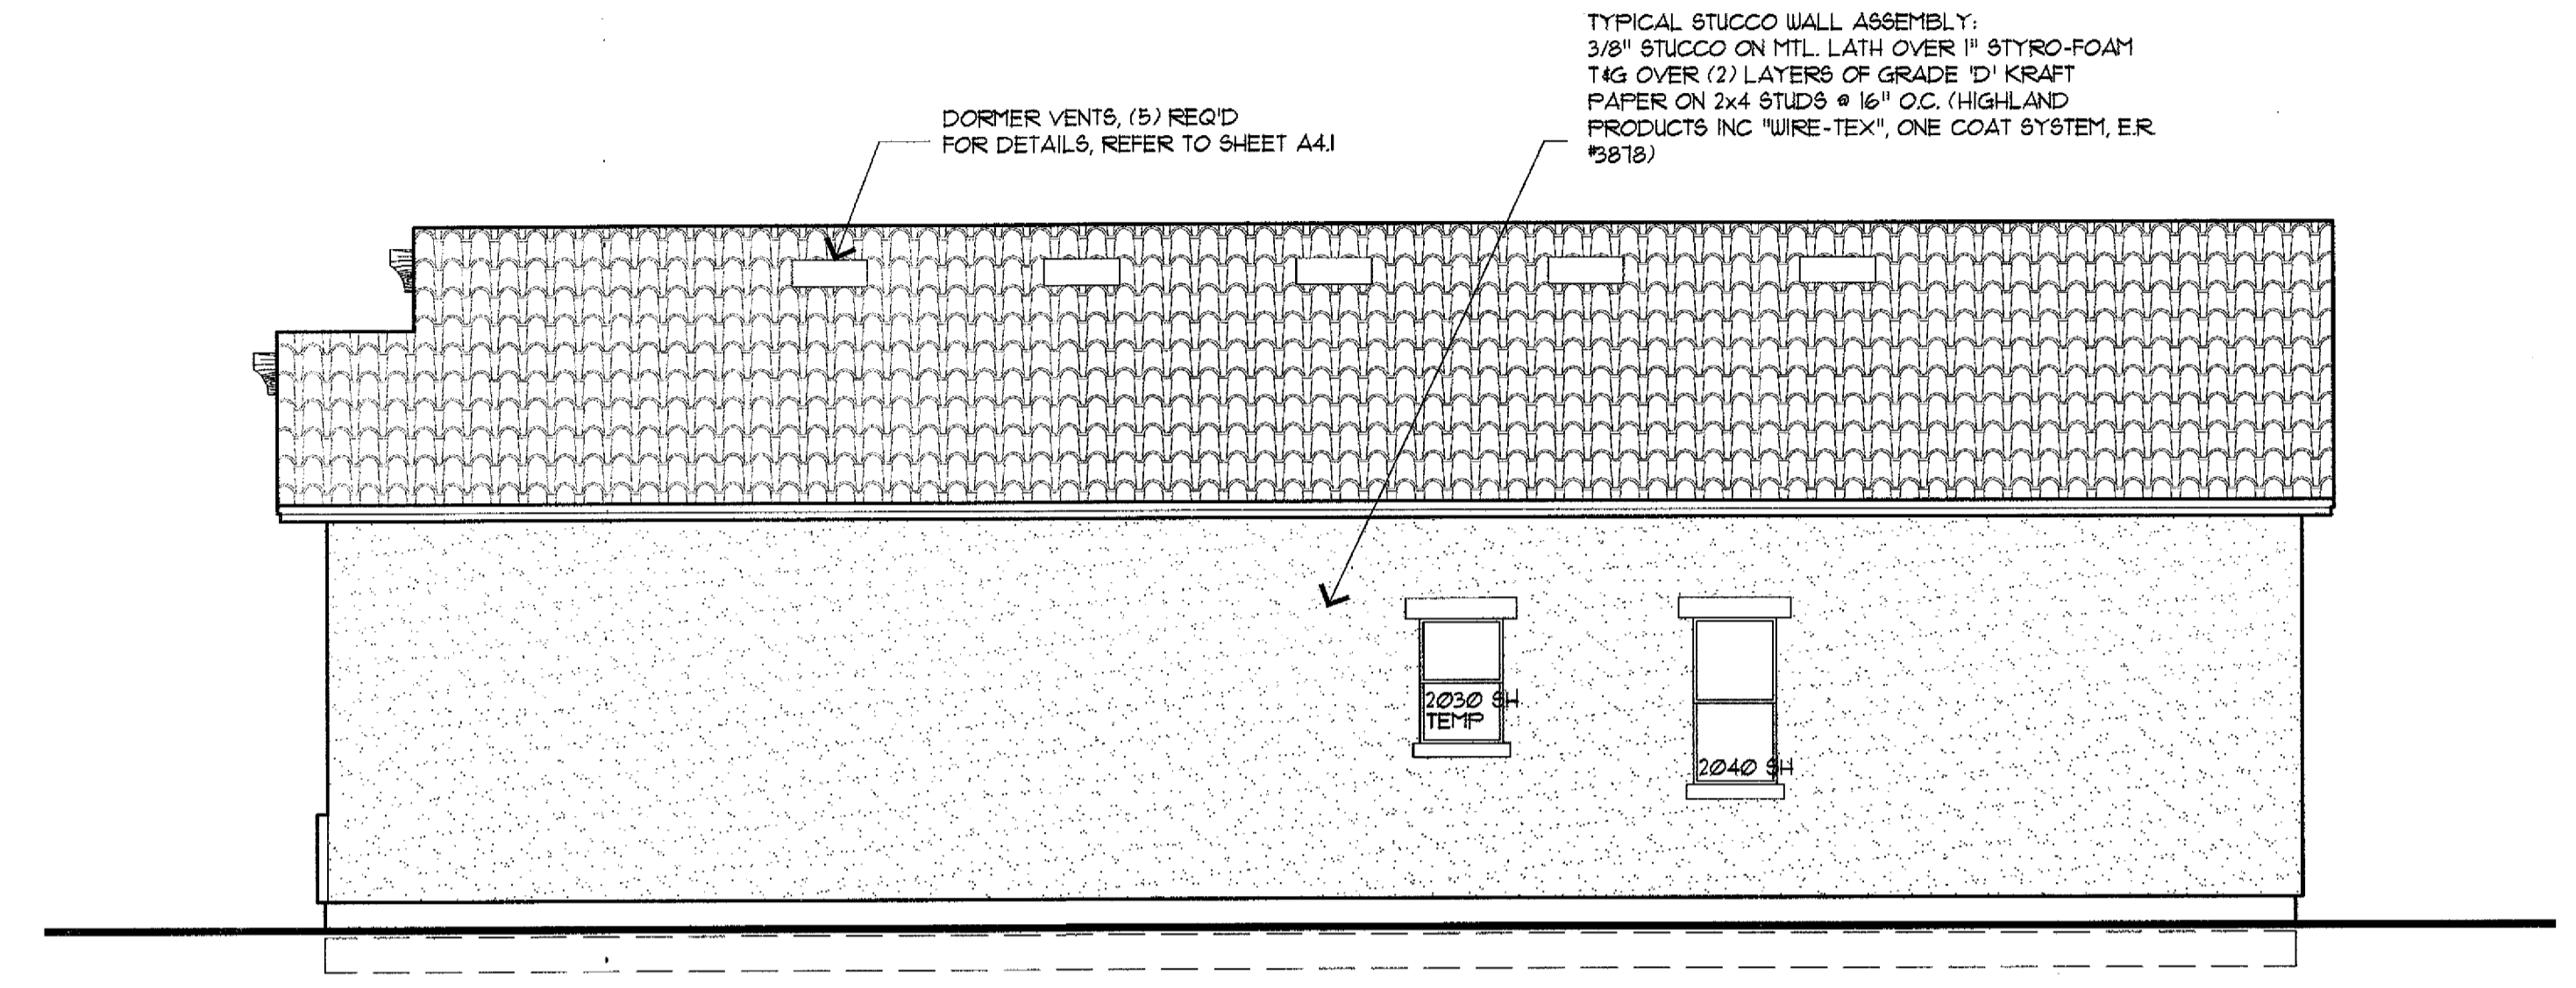

RIGHT ELEVATION

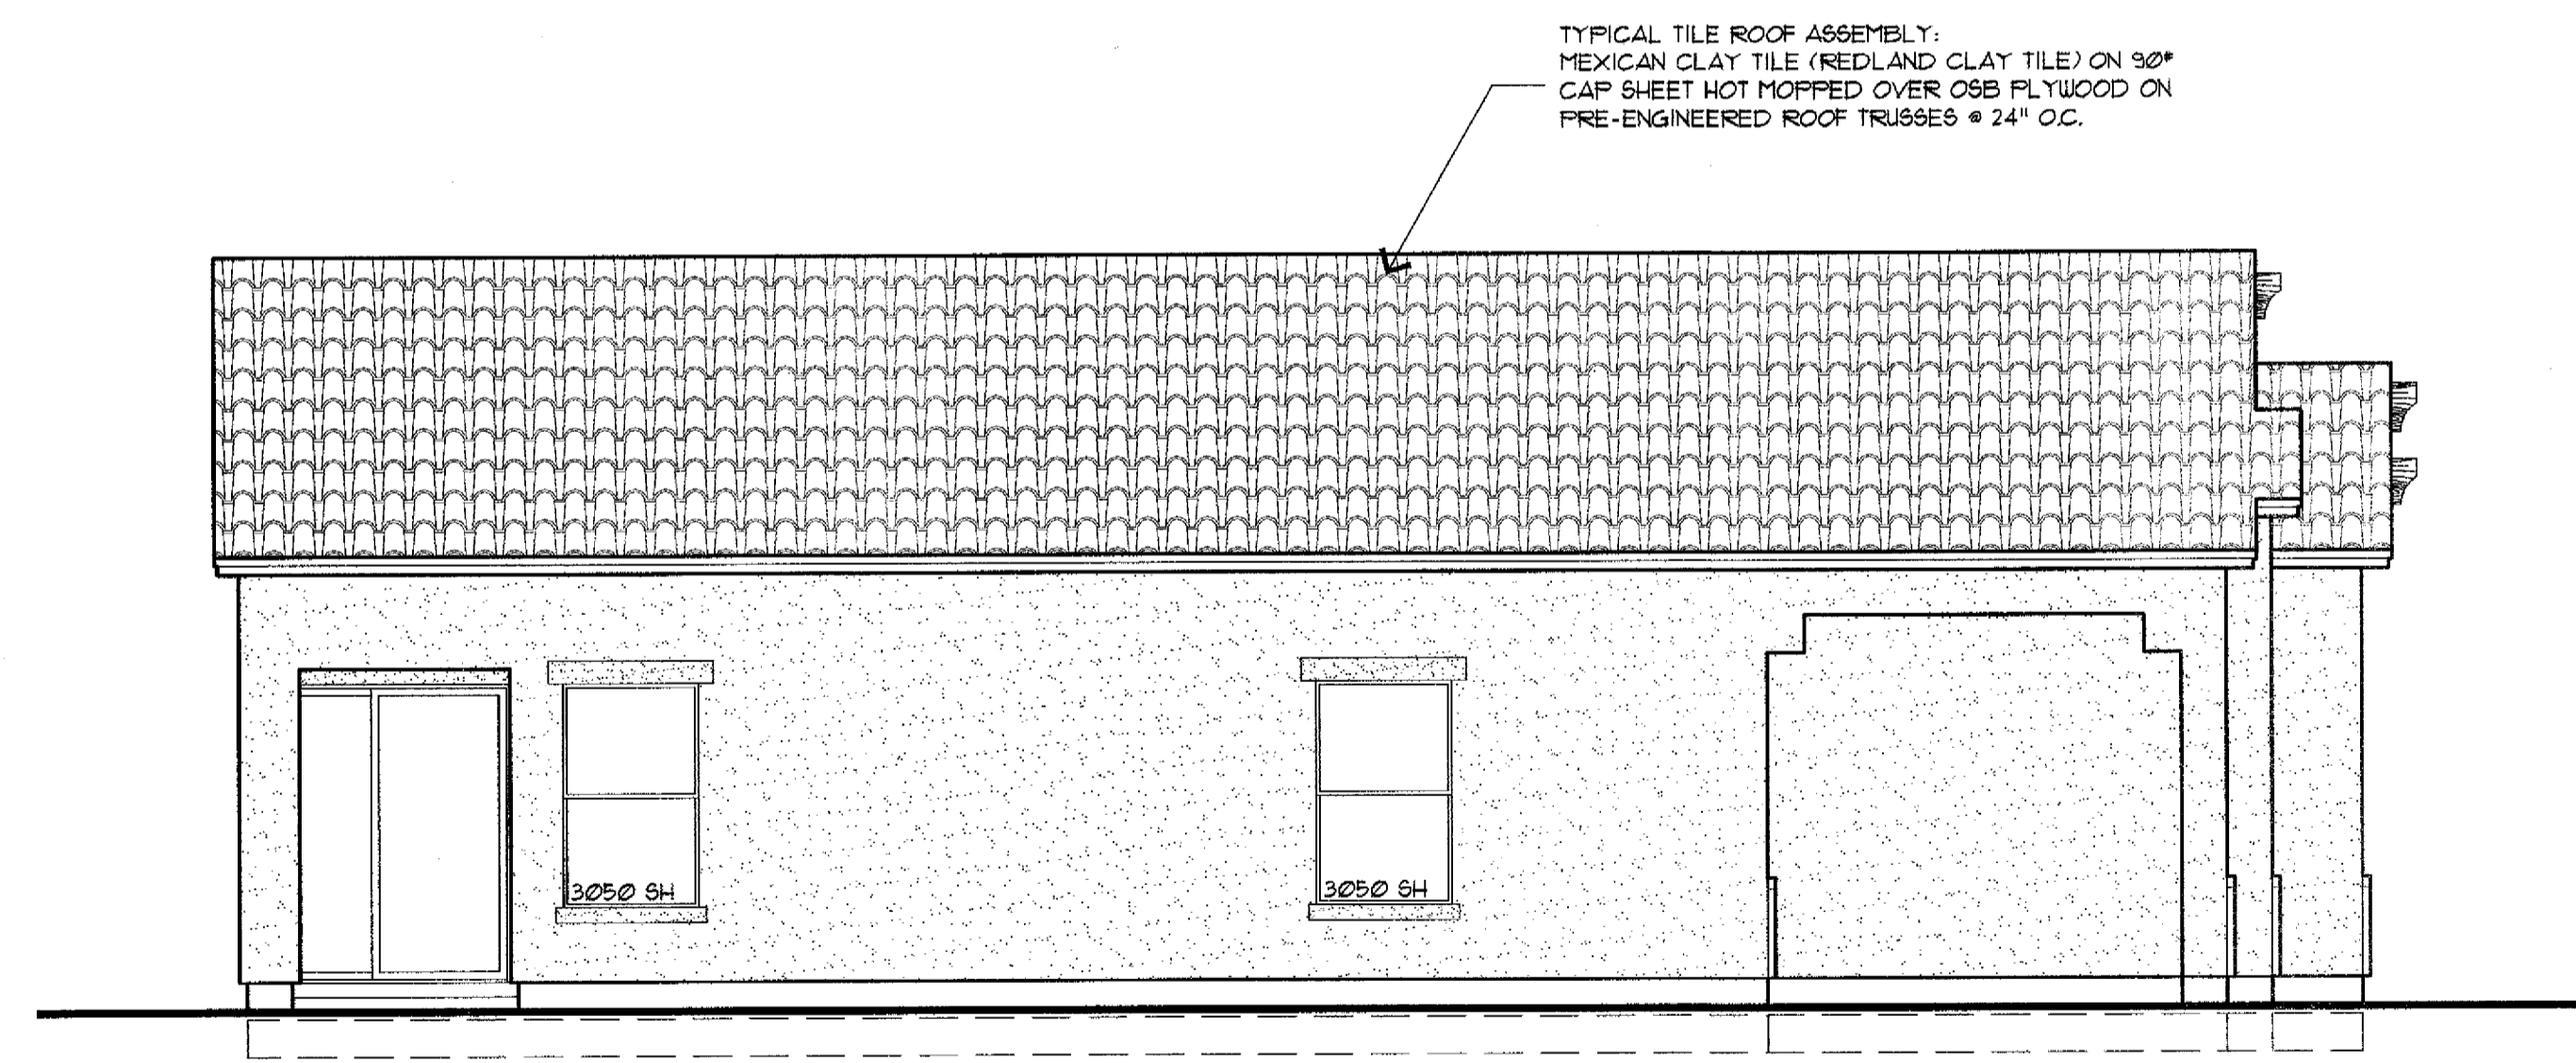

LEFT ELEVATION

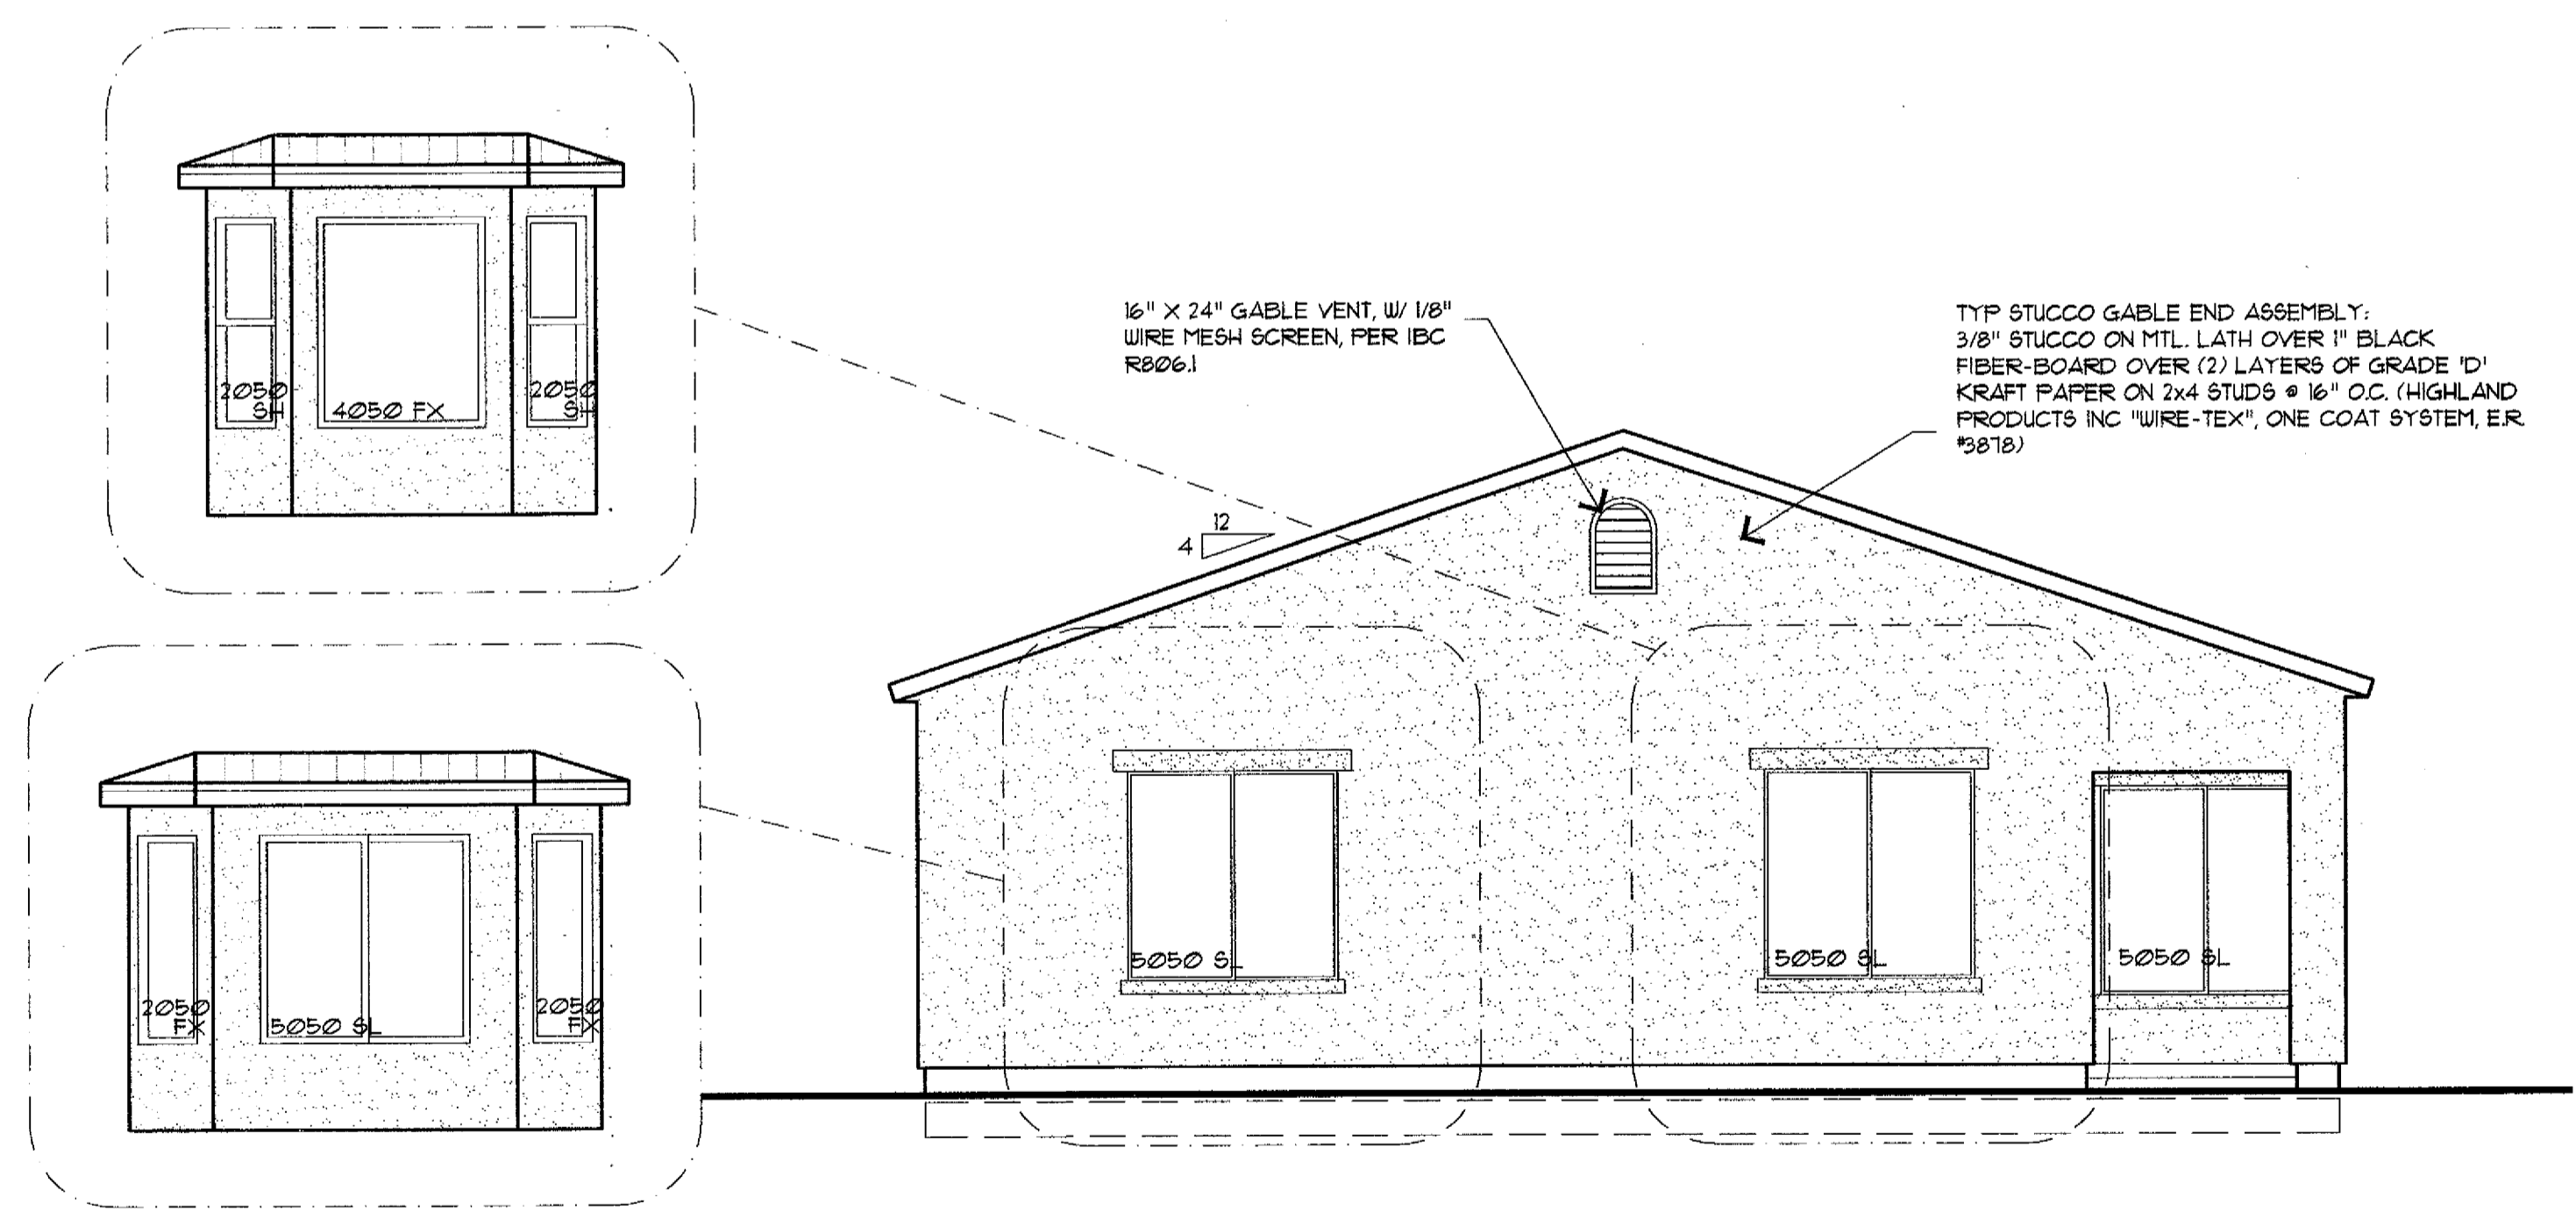

REAR ELEVATION

ELEVATIONS
 SCALE: 1/4"=1'