




REVISIONS:

A NEW RESIDENCE FOR
LIBERTY HOMES
BROADWAY @ SAN MARCOS

ROOF PLAN 'C'
1045 CORDOBA

DATE: 03.03.2007
DRAWN: MDW 04.19.05
MODIFIED:
CHECKED:
FILE: San Mar-1045-041905

SITE NO:
SM
A3.3
SHEET NO:

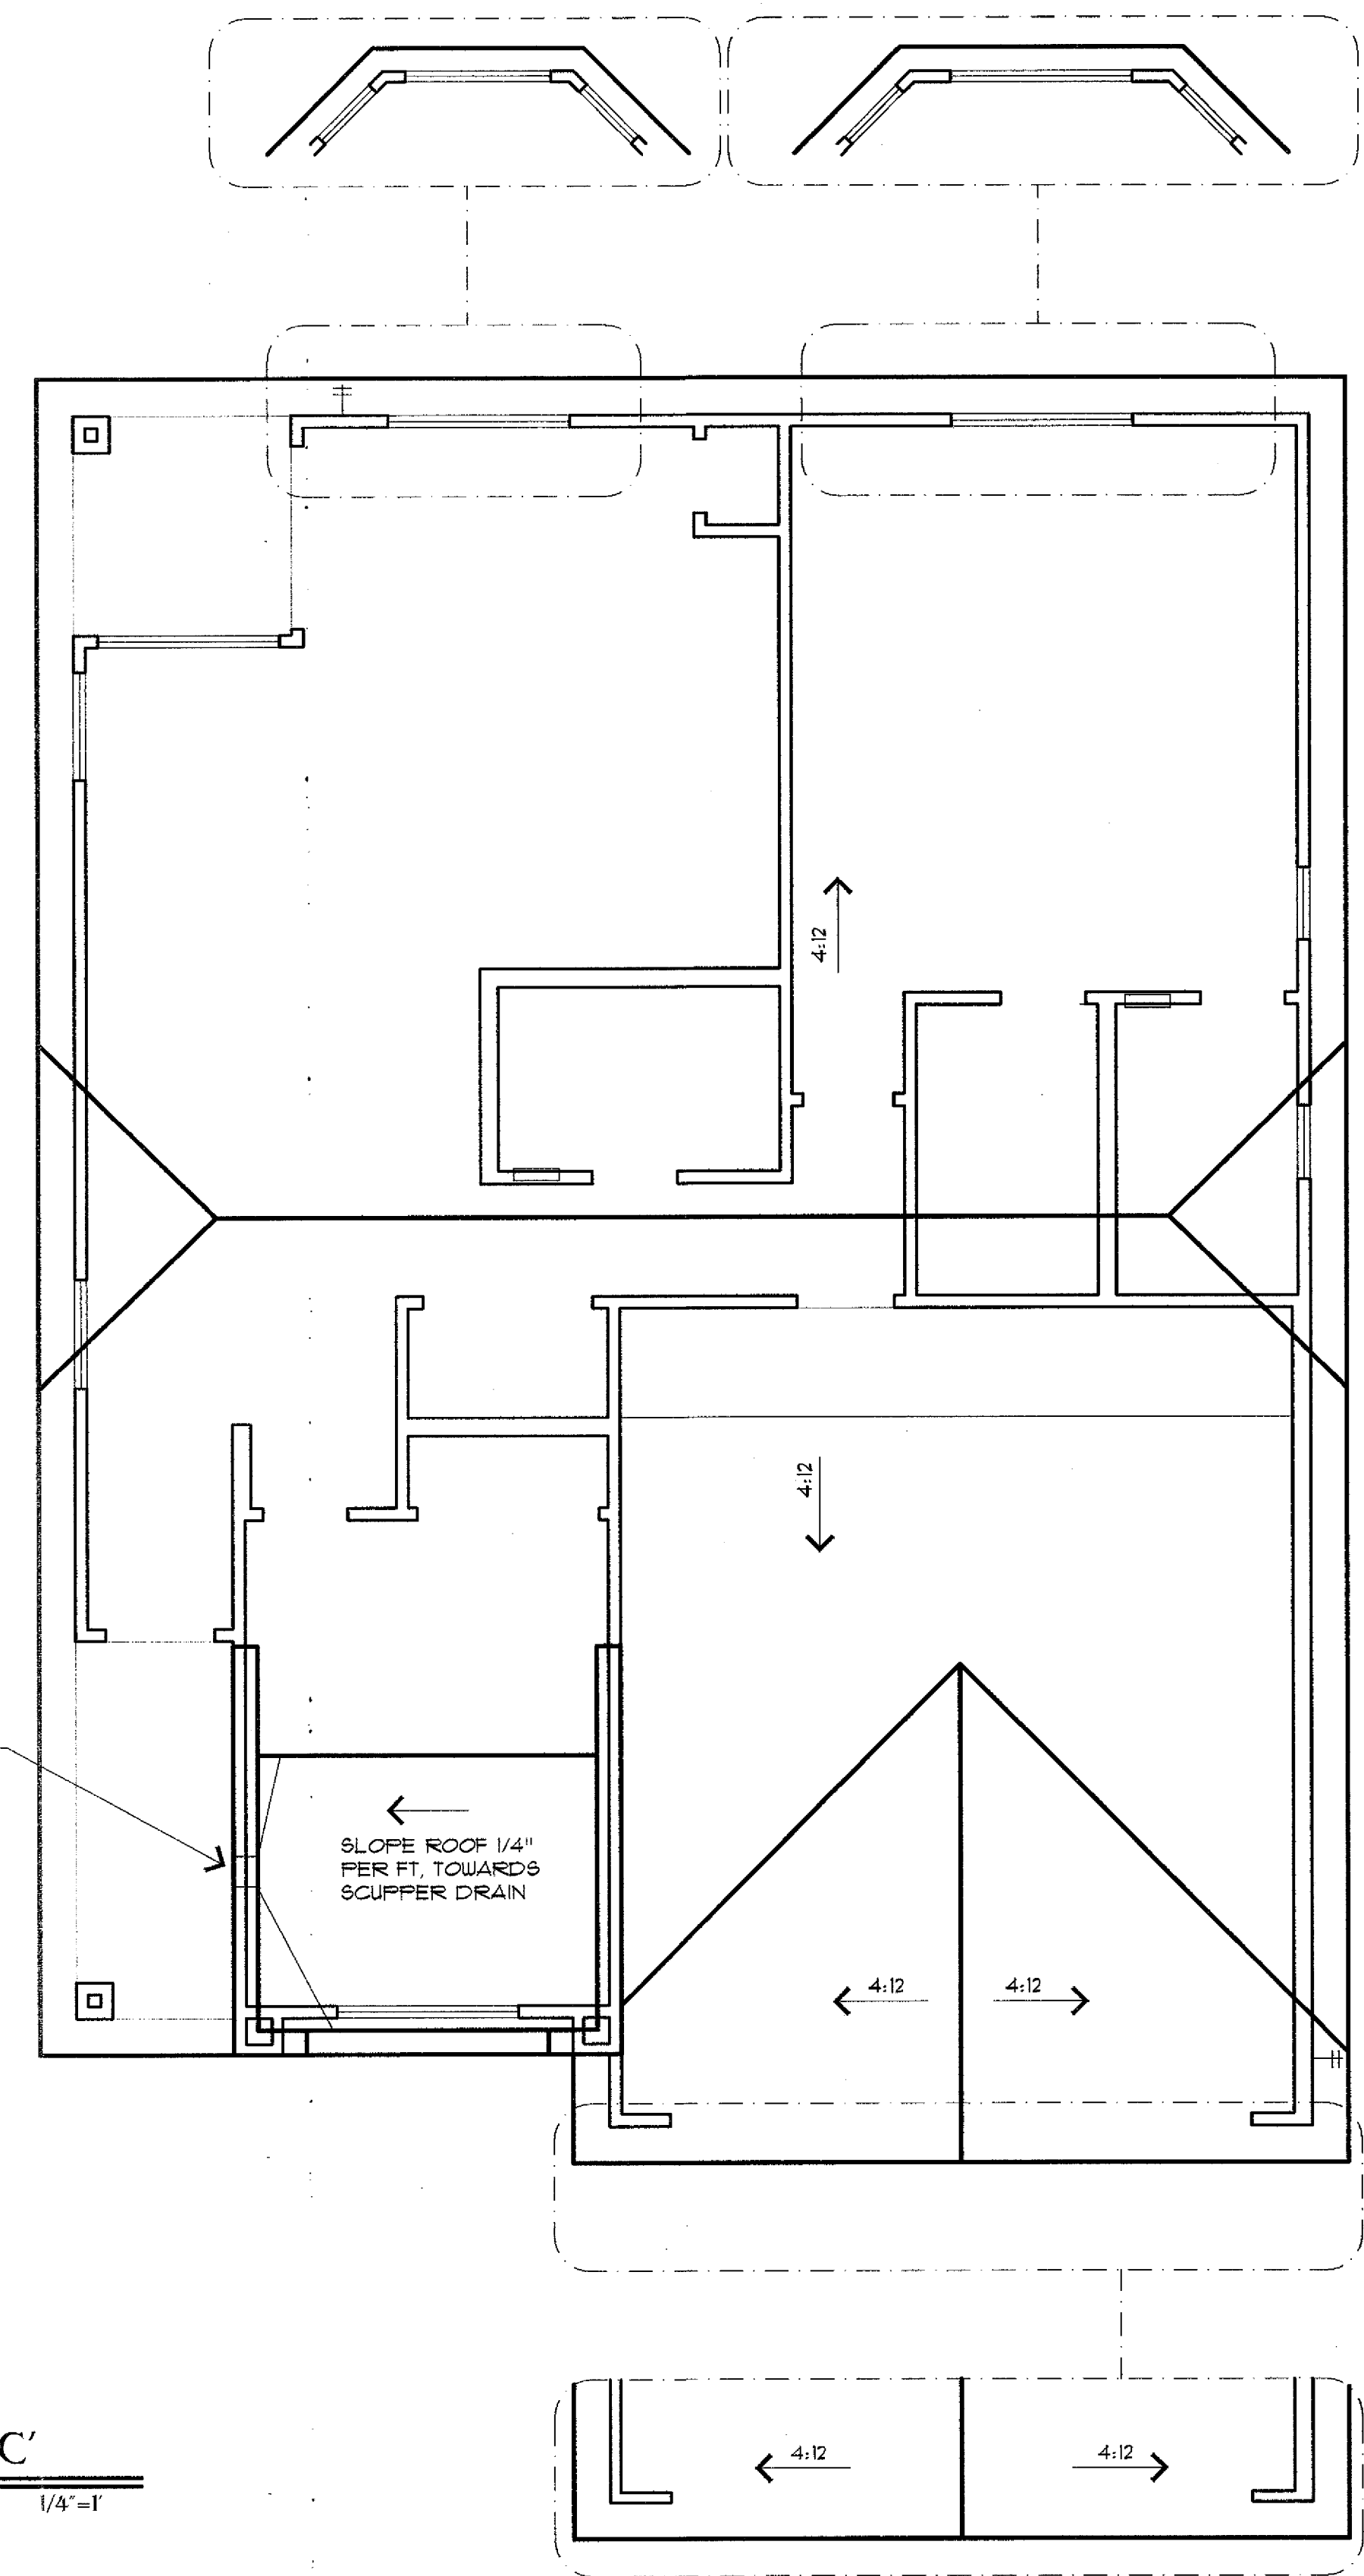

ROOF PLAN 'C'
SCALE: 1/4"=1'