


REVISIONS:

RESIDENCE FOR  
 LIBERTY HOMES  
 SAN MARCOS / APACHE JUNCTION


"A" ELEVATION  
 w/ STONE  
 1305 VALENCIA

DATE: 03.06.2007  
 DRAWN: MDW 04.19.05  
 MODIFIED:  
 CHECKED:  
 FILE: San\_Marc-1252-041905


SITE NO:  
**SM**  
**A2.2**  
 SHEET NO:

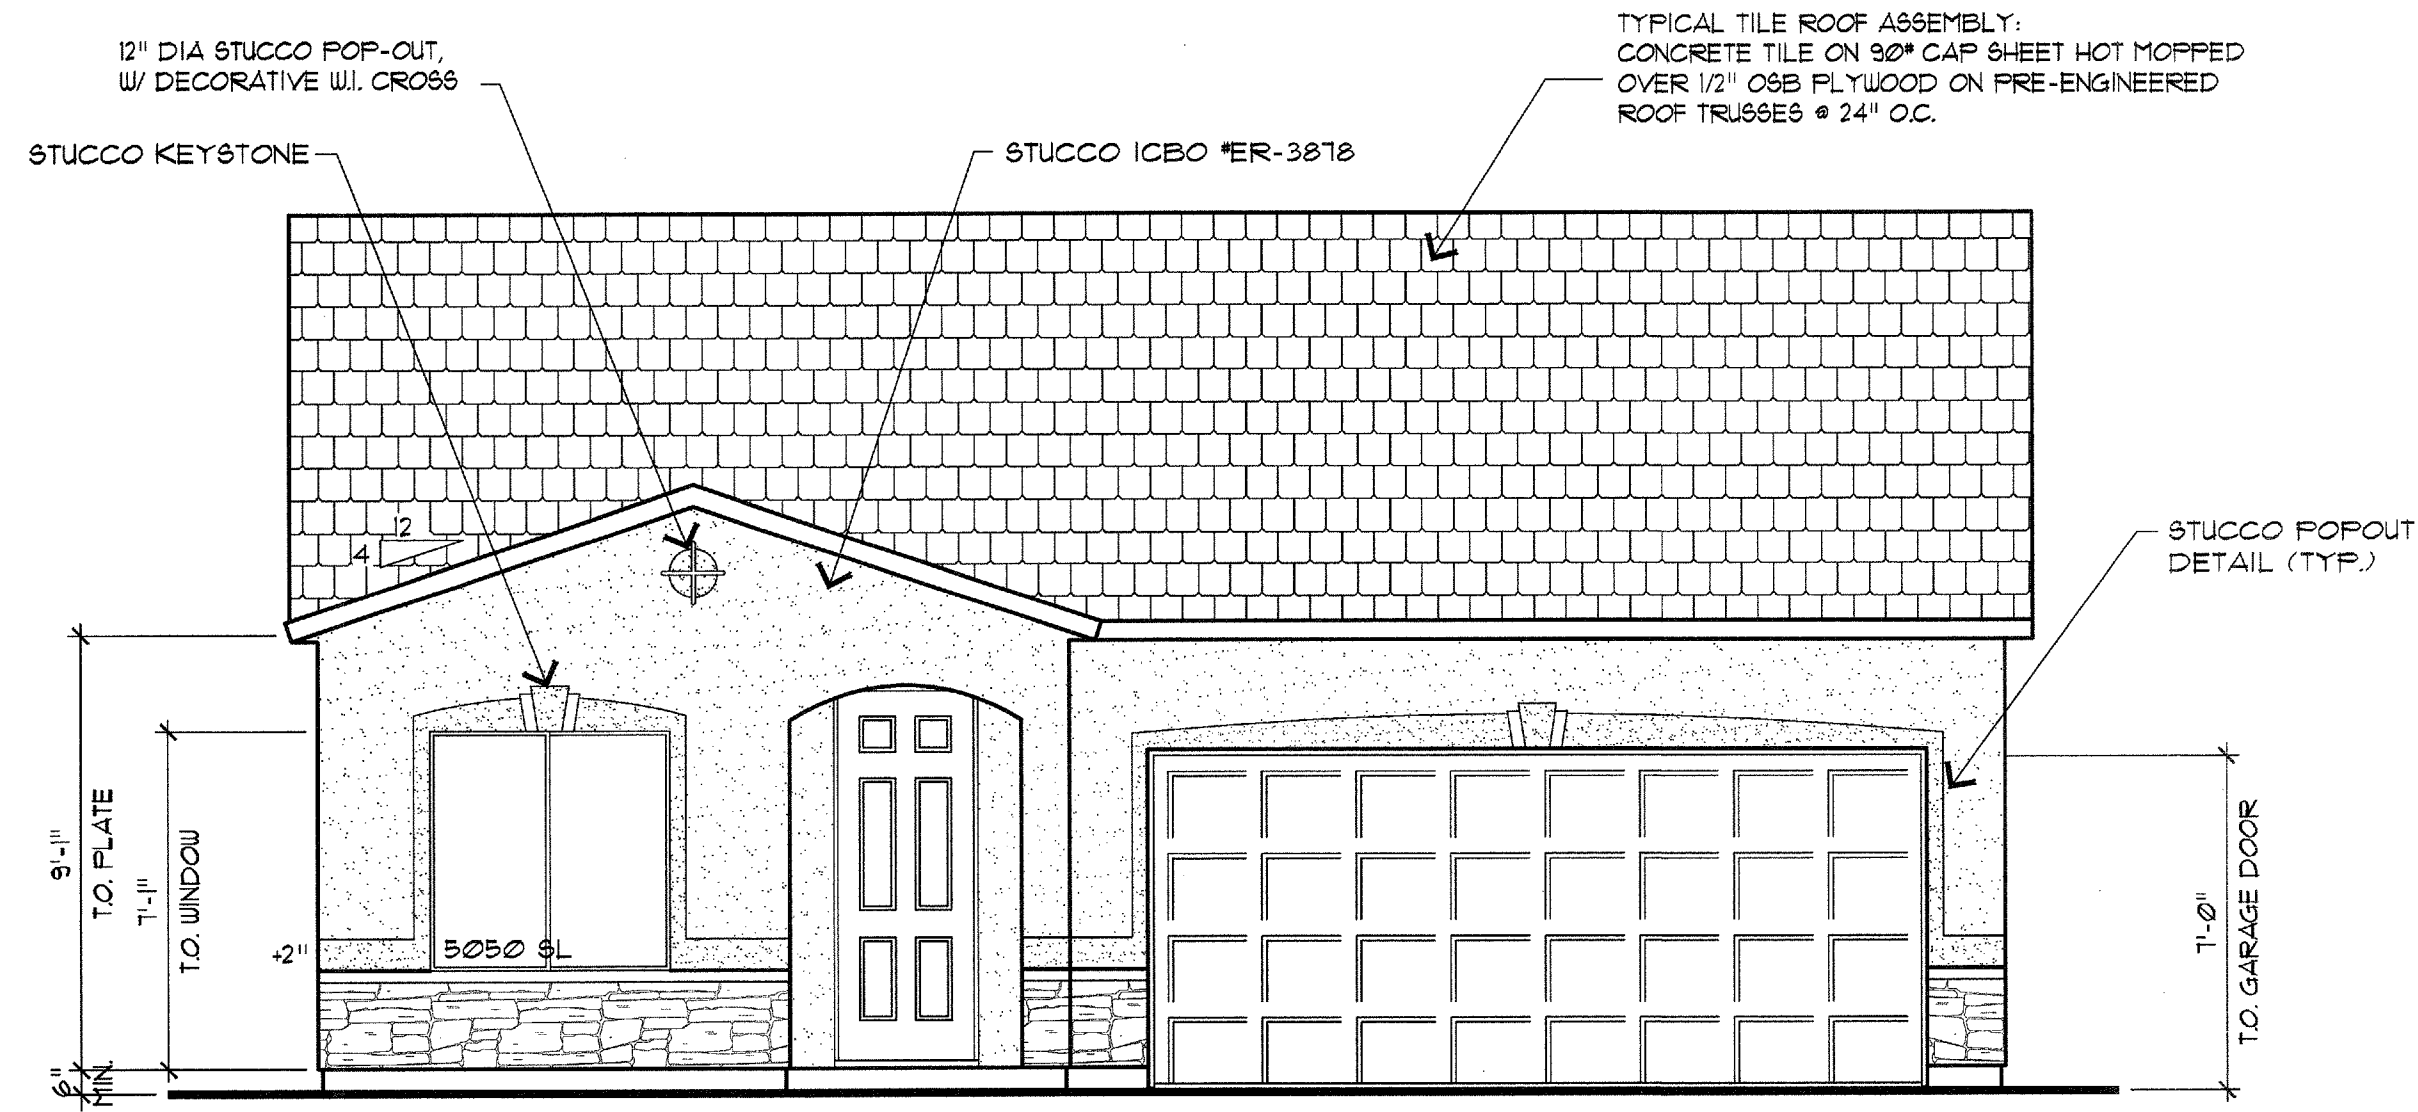



FRONT ELEVATION 'A'  
 W/ STONE

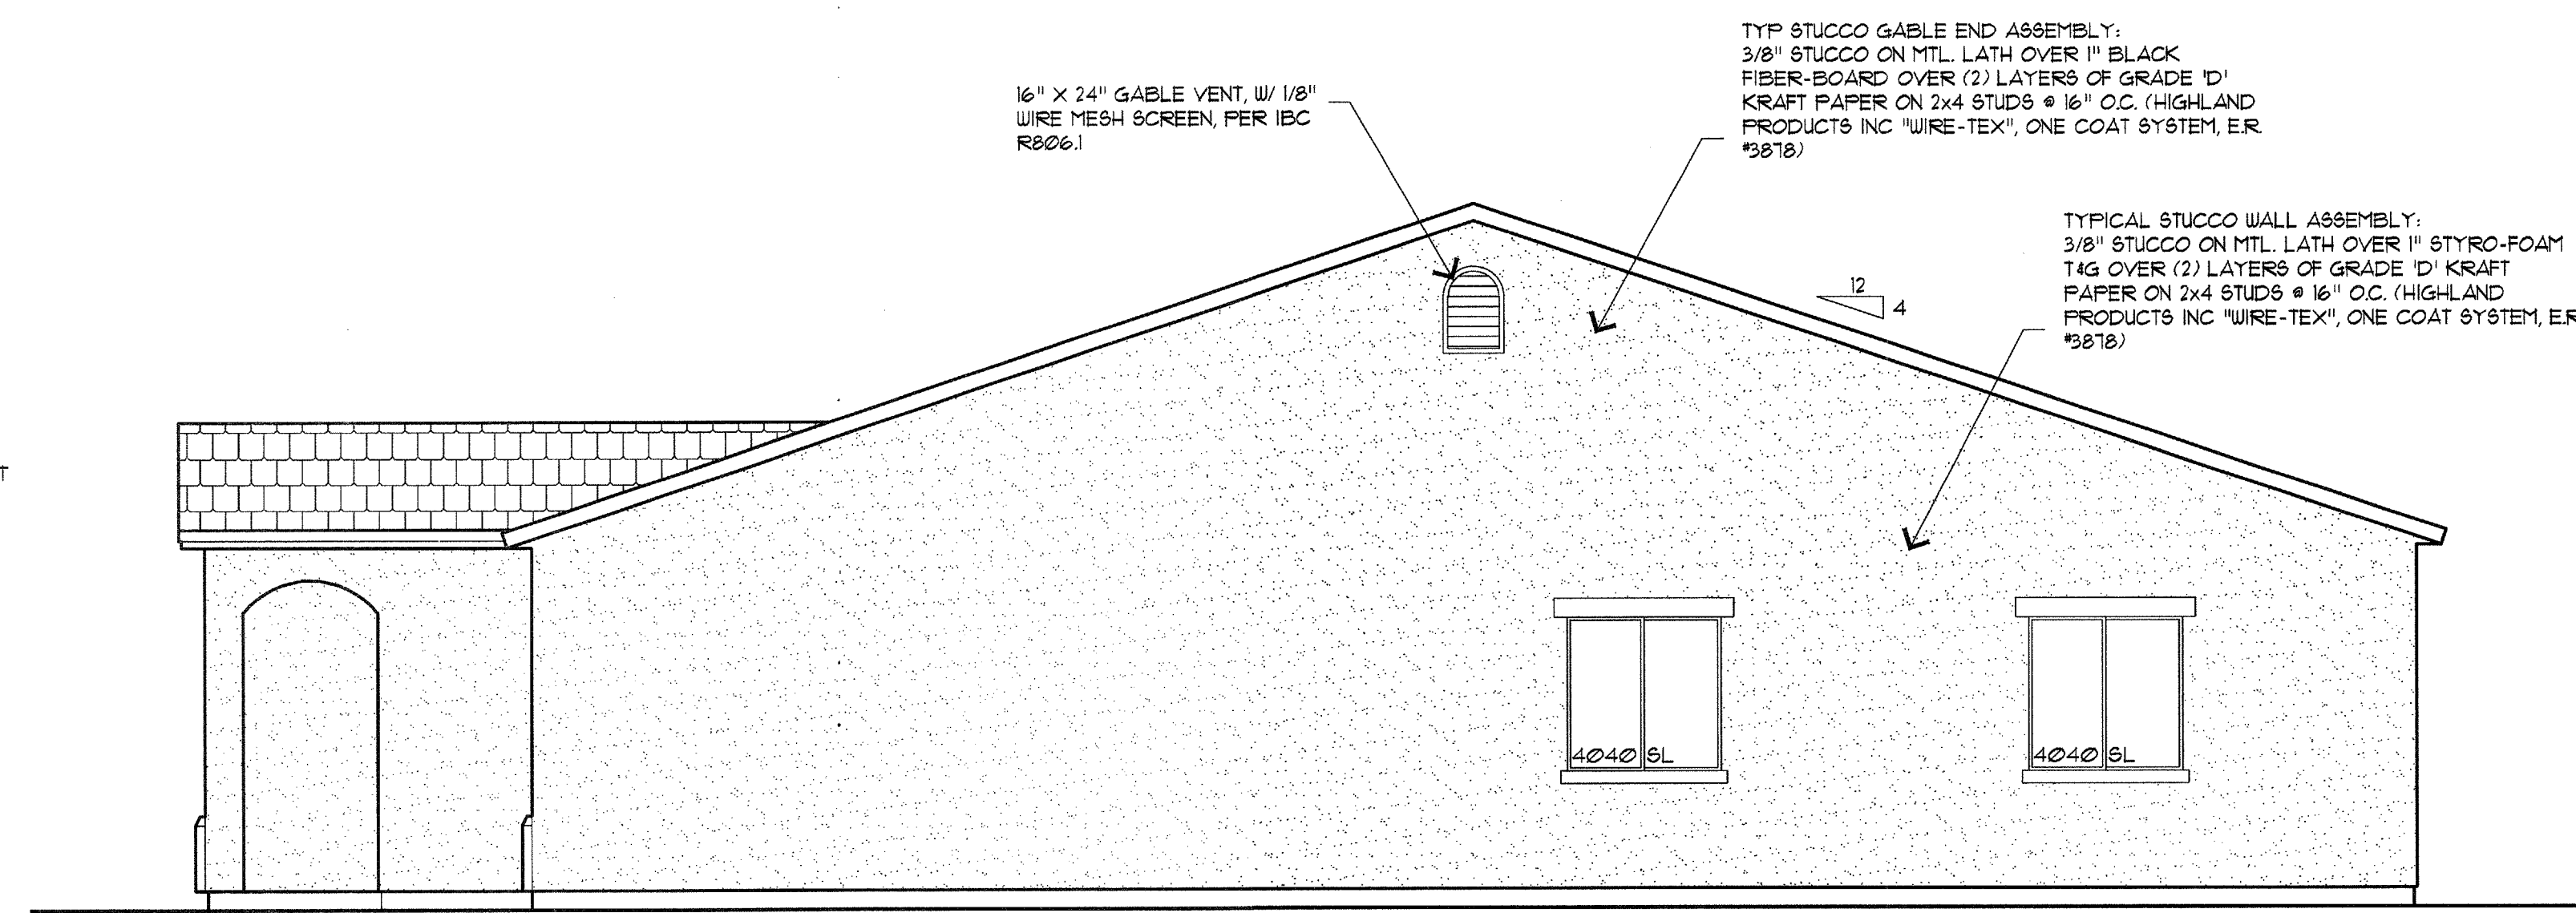

RIGHT ELEVATION

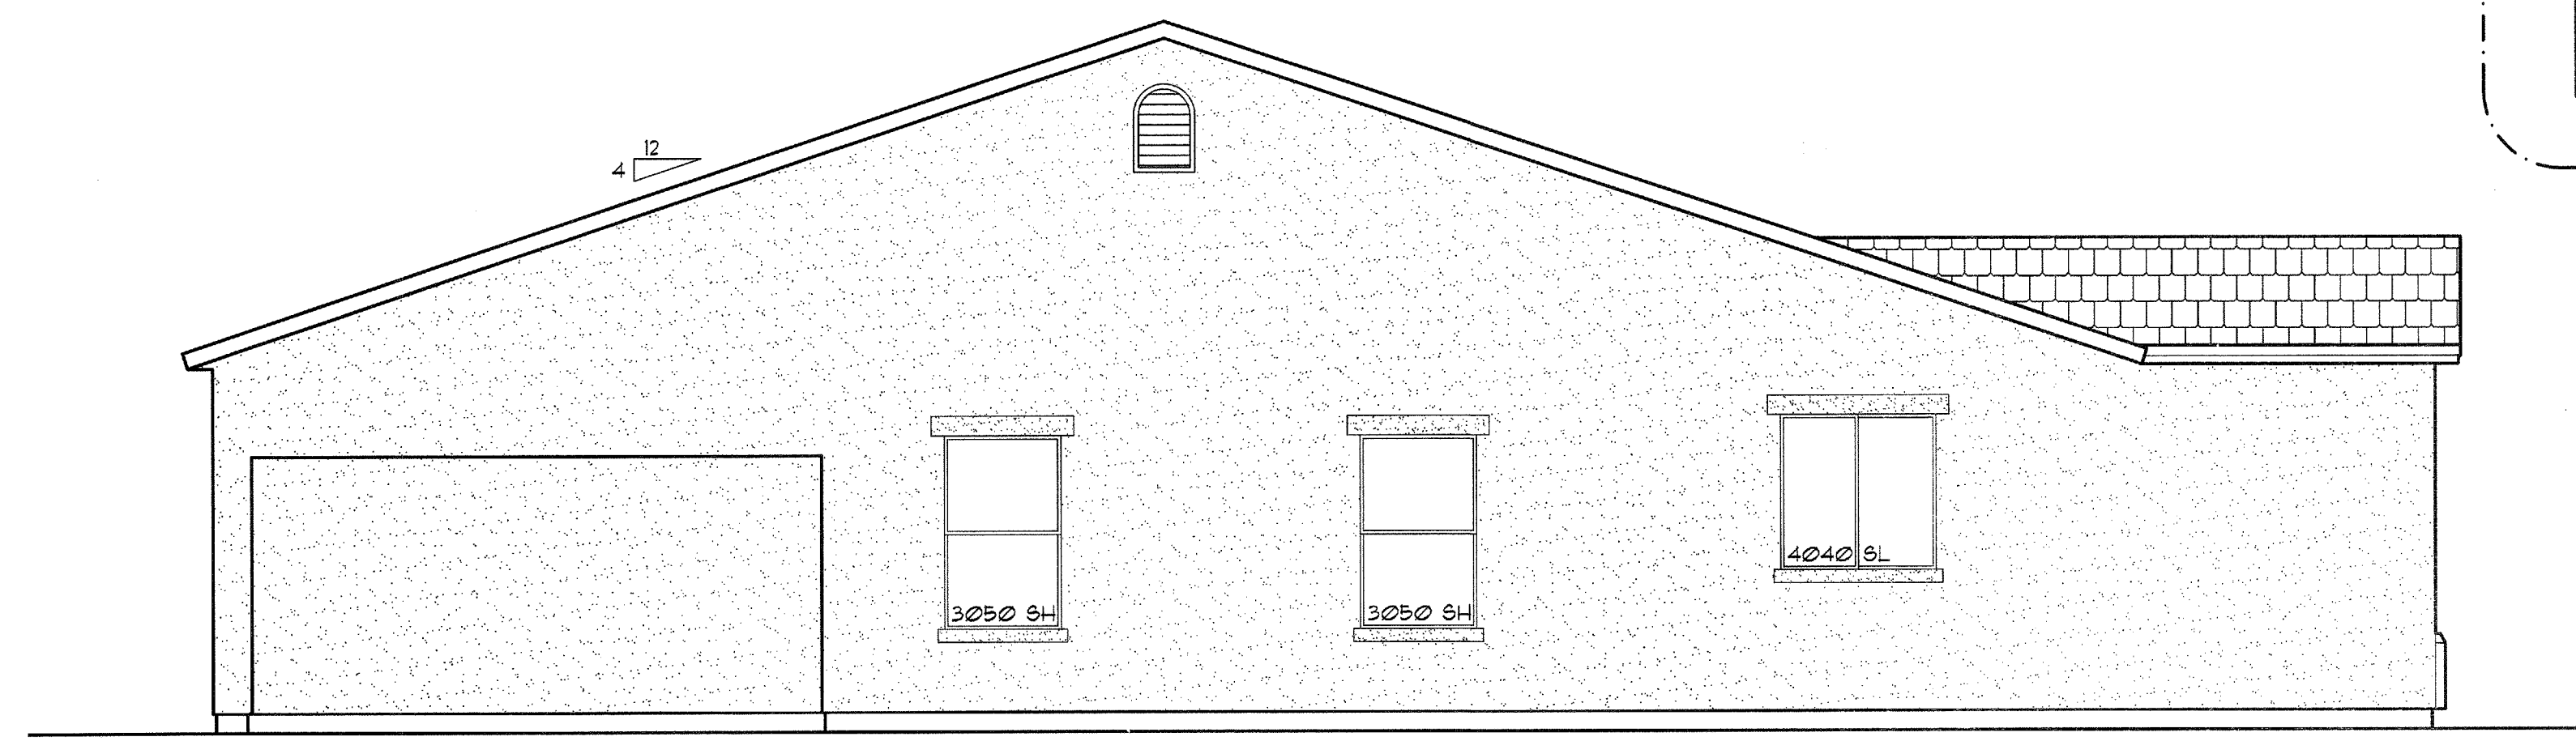

LEFT ELEVATION

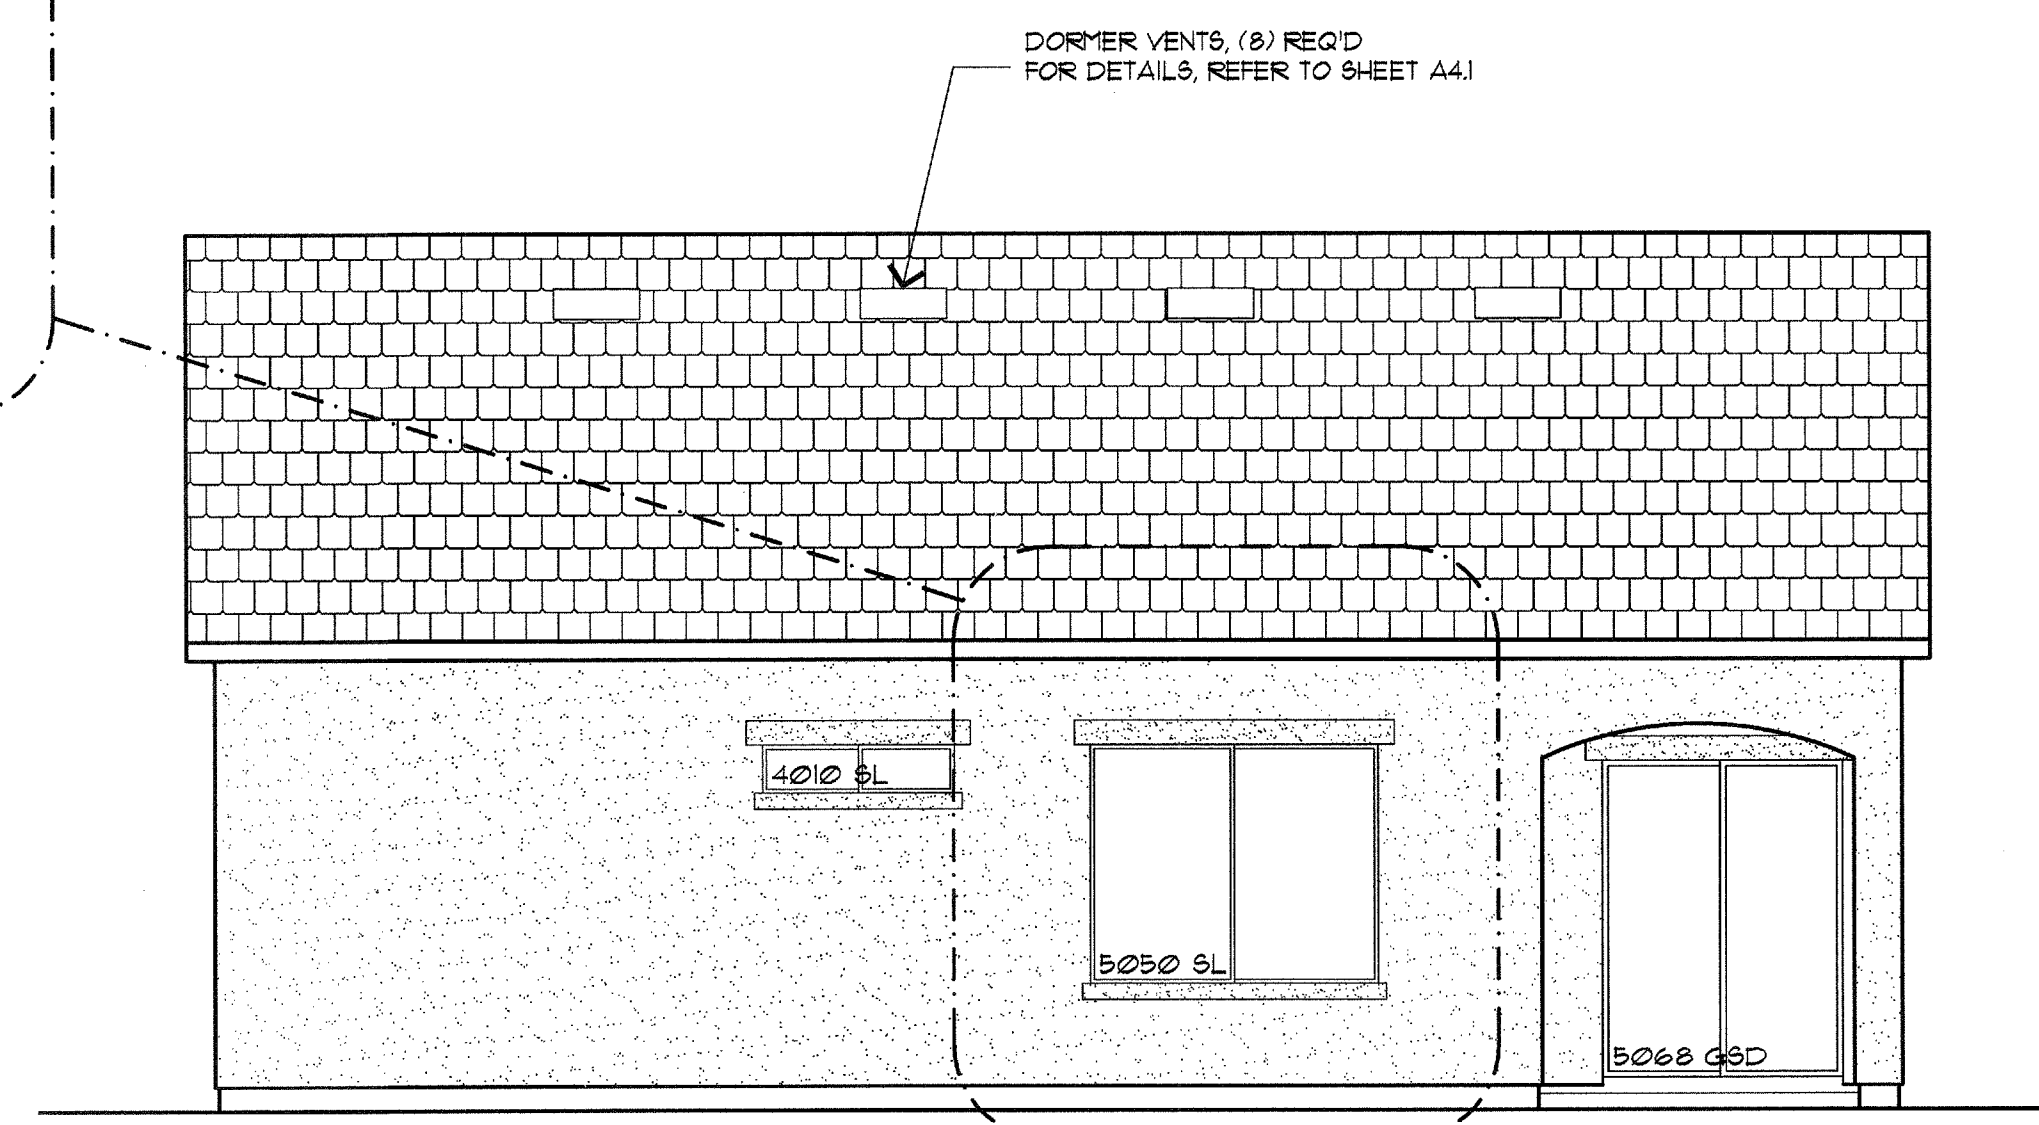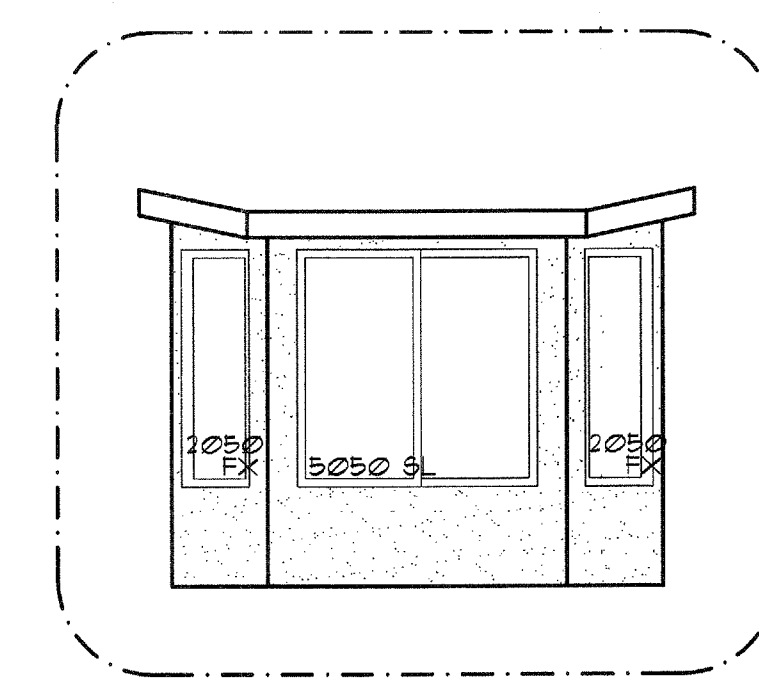

REAR ELEVATION