


REVISIONS:

RESIDENCE FOR
LIBERTY HOMES
SAN MARCOS / APACHE JUNCTION


"B" ELEVATION
1305 VALENCIA

DATE: 03.06.2007
DRAWN: MDW 04.19.05
MODIFIED:
CHECKED:
FILE: San Marc-1252-041905


SITE NO:
SM
A2.3
SHEET NO:

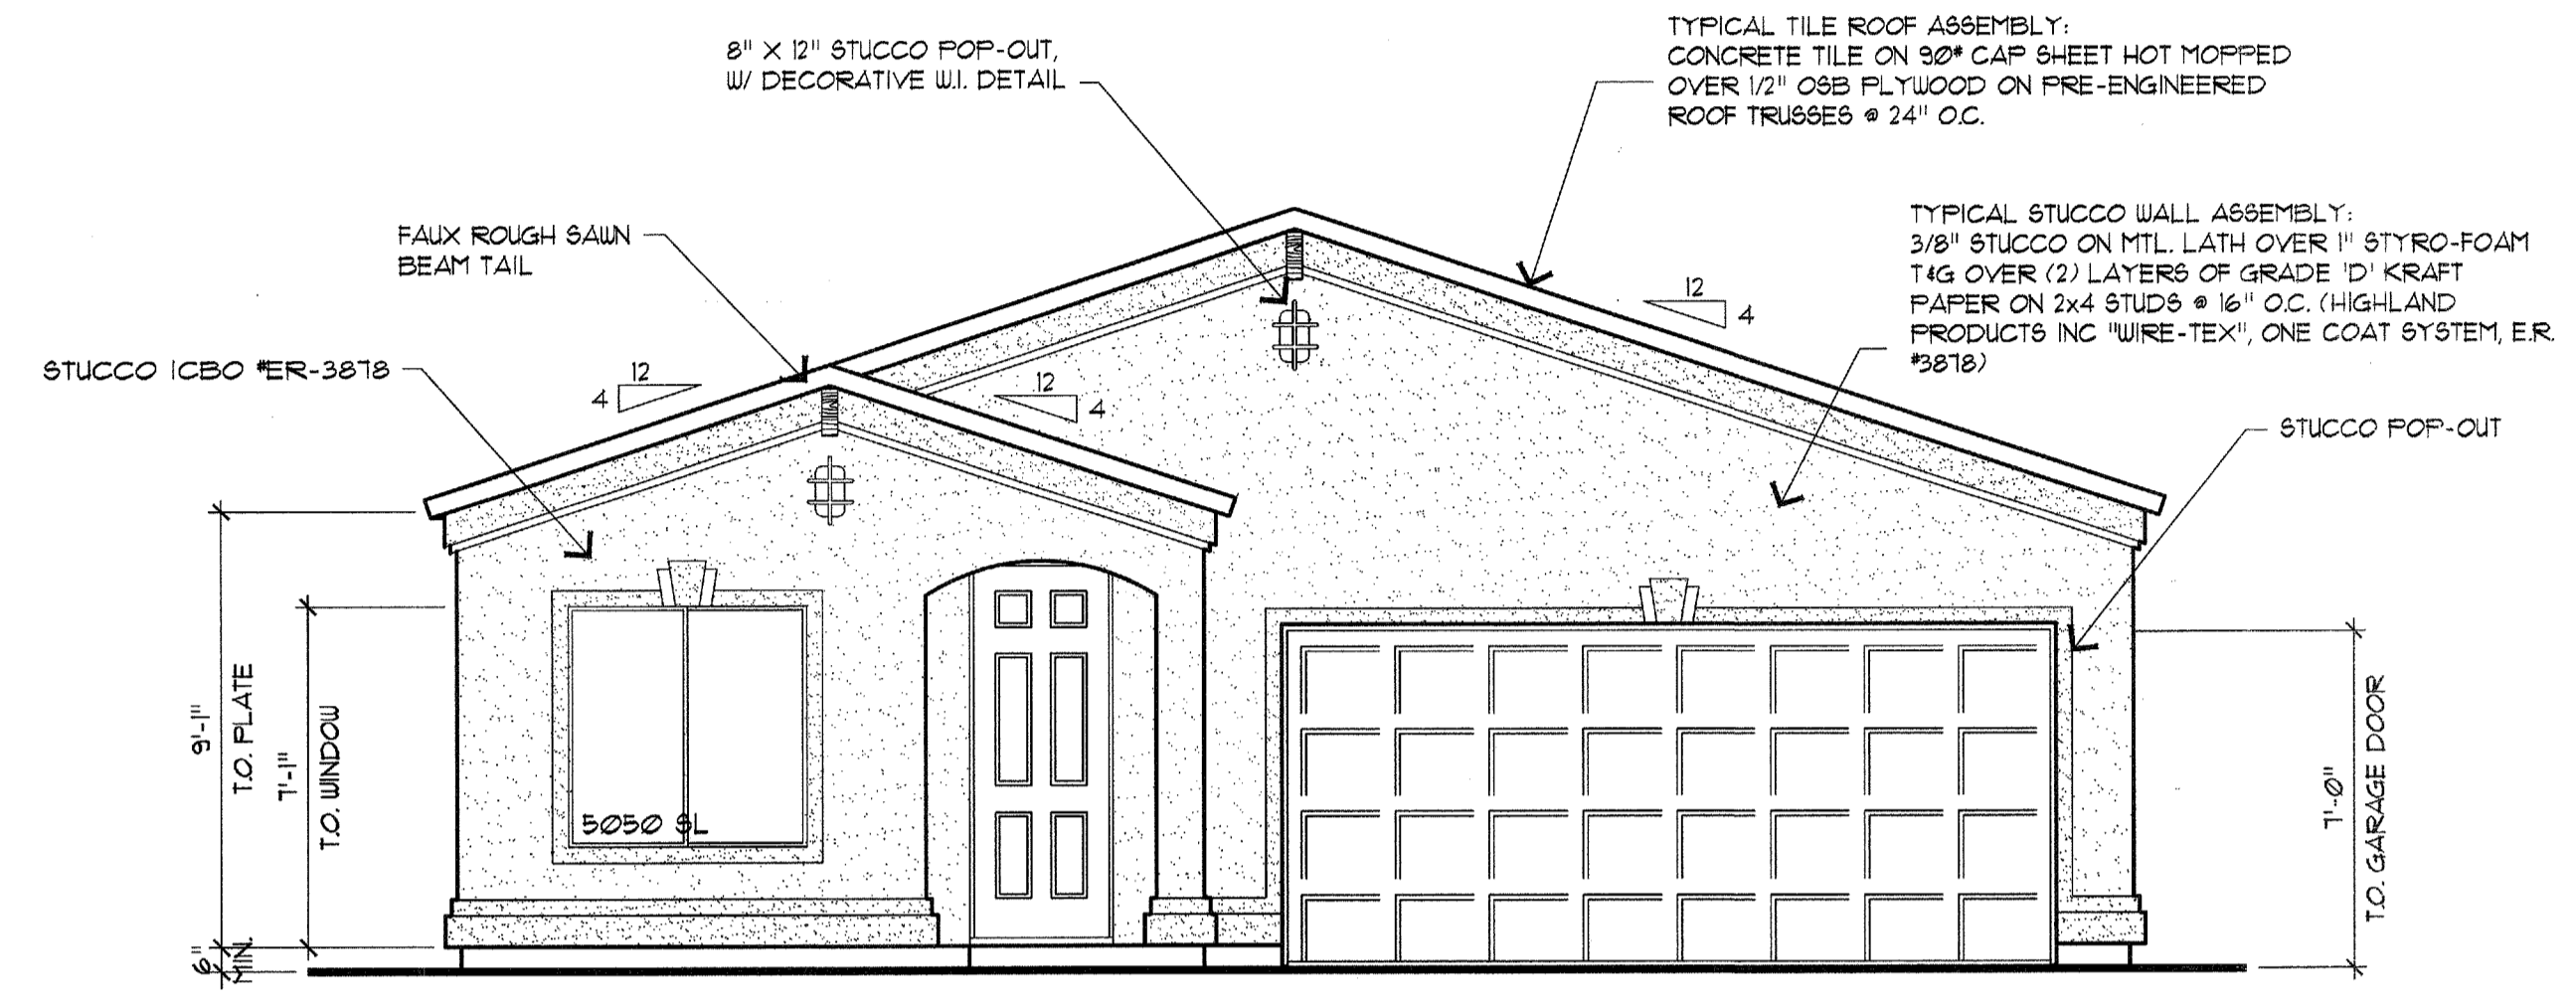


FRONT ELEVATION "B"

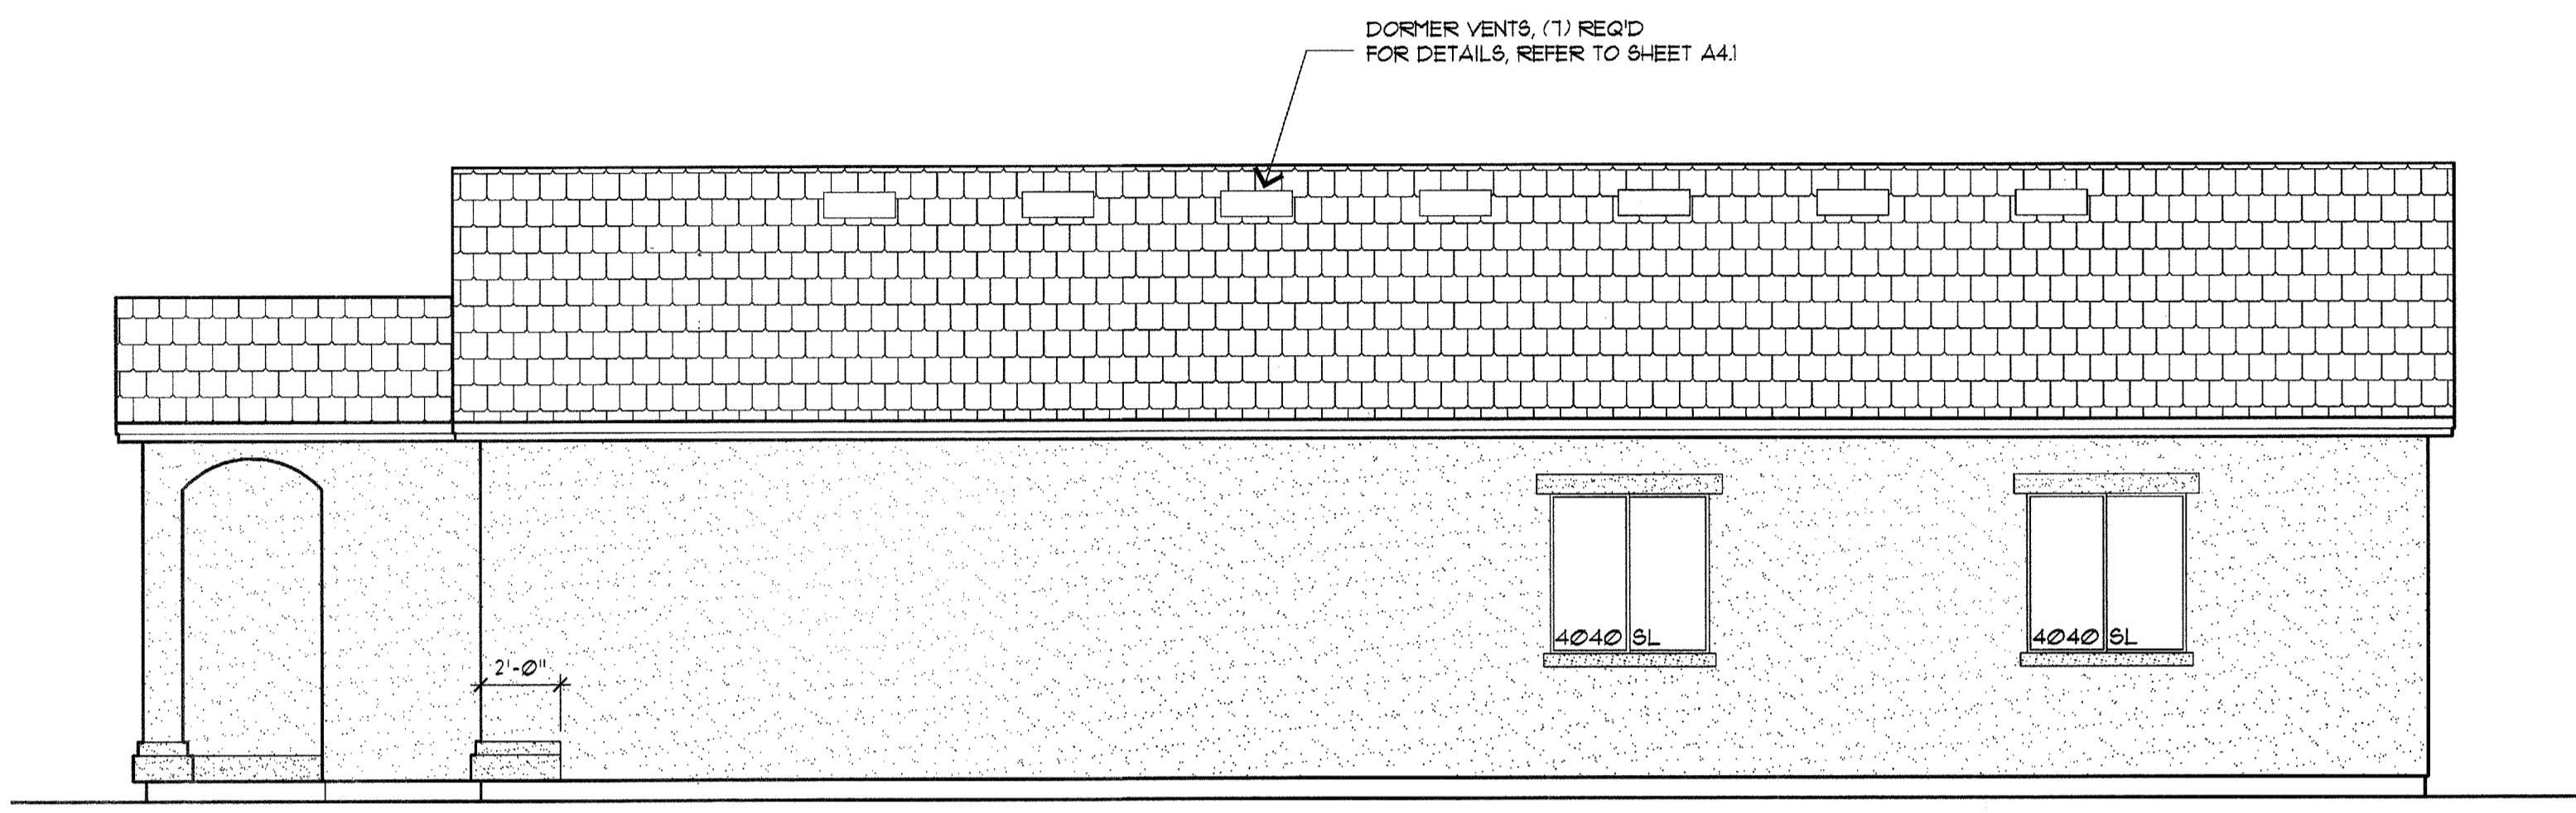

RIGHT ELEVATION "C"

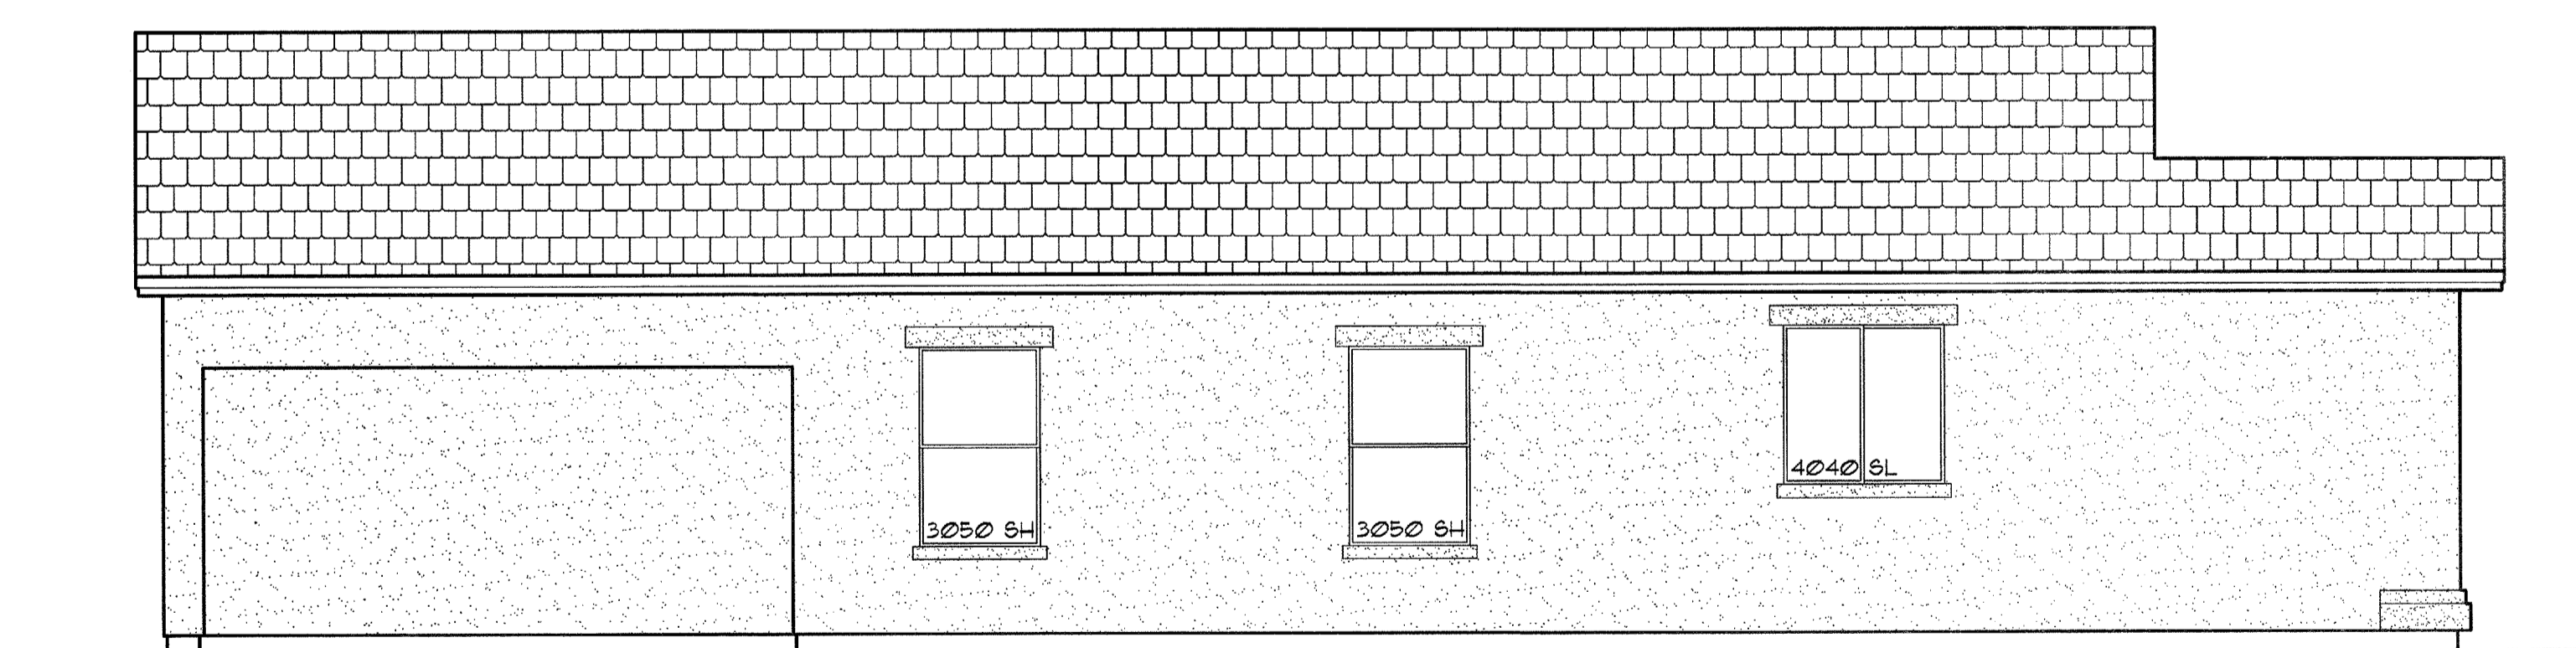

LEFT ELEVATION "C"

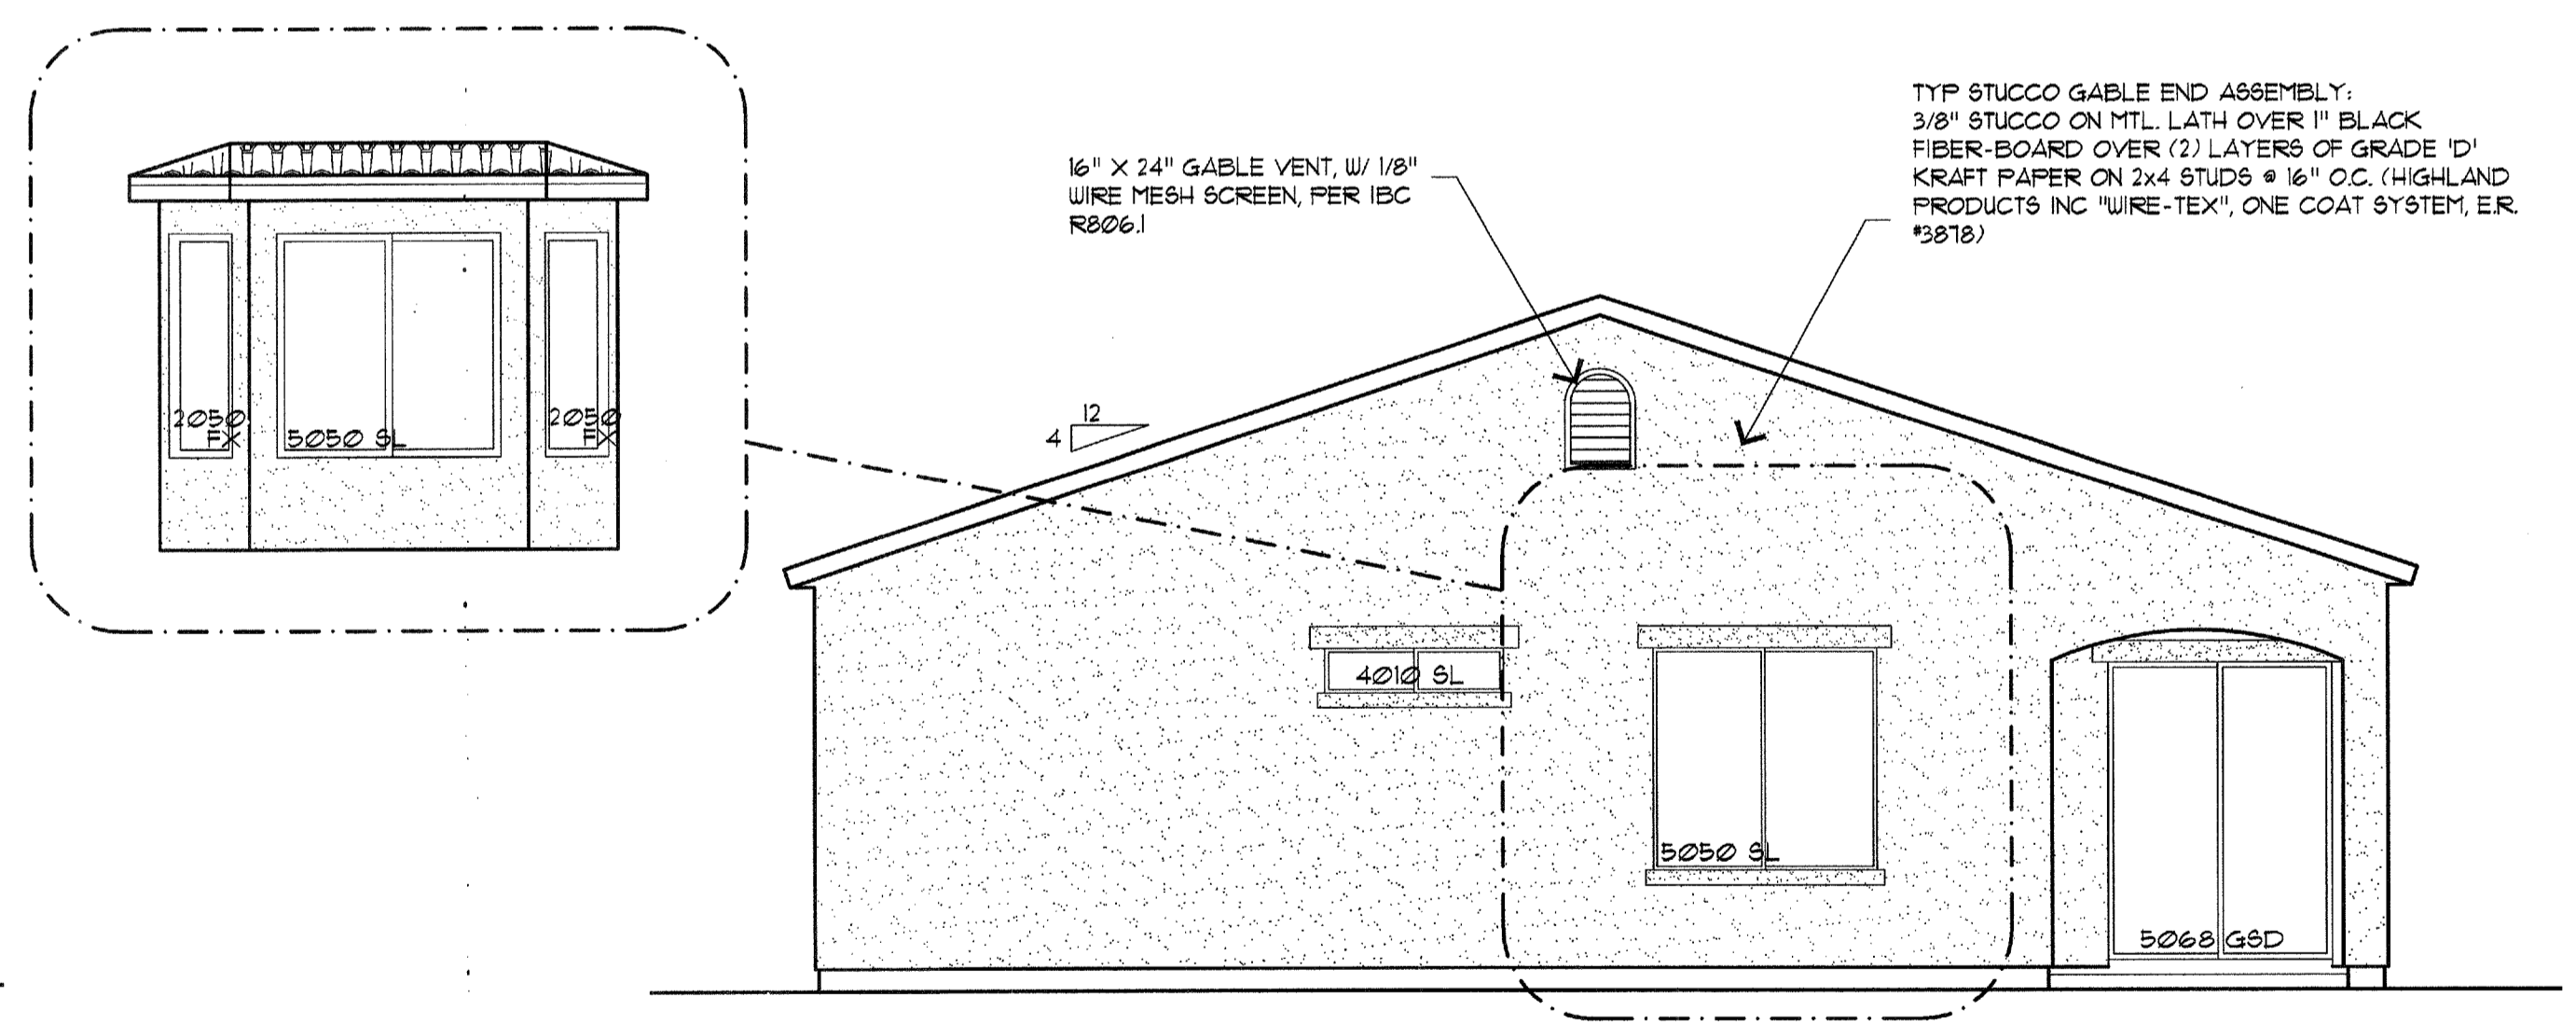

REAR ELEVATION "C"