


REVISIONS:

RESIDENCE FOR  
 LIBERTY HOMES  
 SAN MARCOS / APACHE JUNCTION


"B" ELEVATION  
 w/ STONE  
 1305 VALENCIA

DATE: 03.06.2007  
 DRAWN: MDW 04.19.05  
 MODIFIED:  
 CHECKED:  
 FILE: San Marc-1252-041905


SITE NO:  
 SM  
 A2.4  
 SHEET NO:

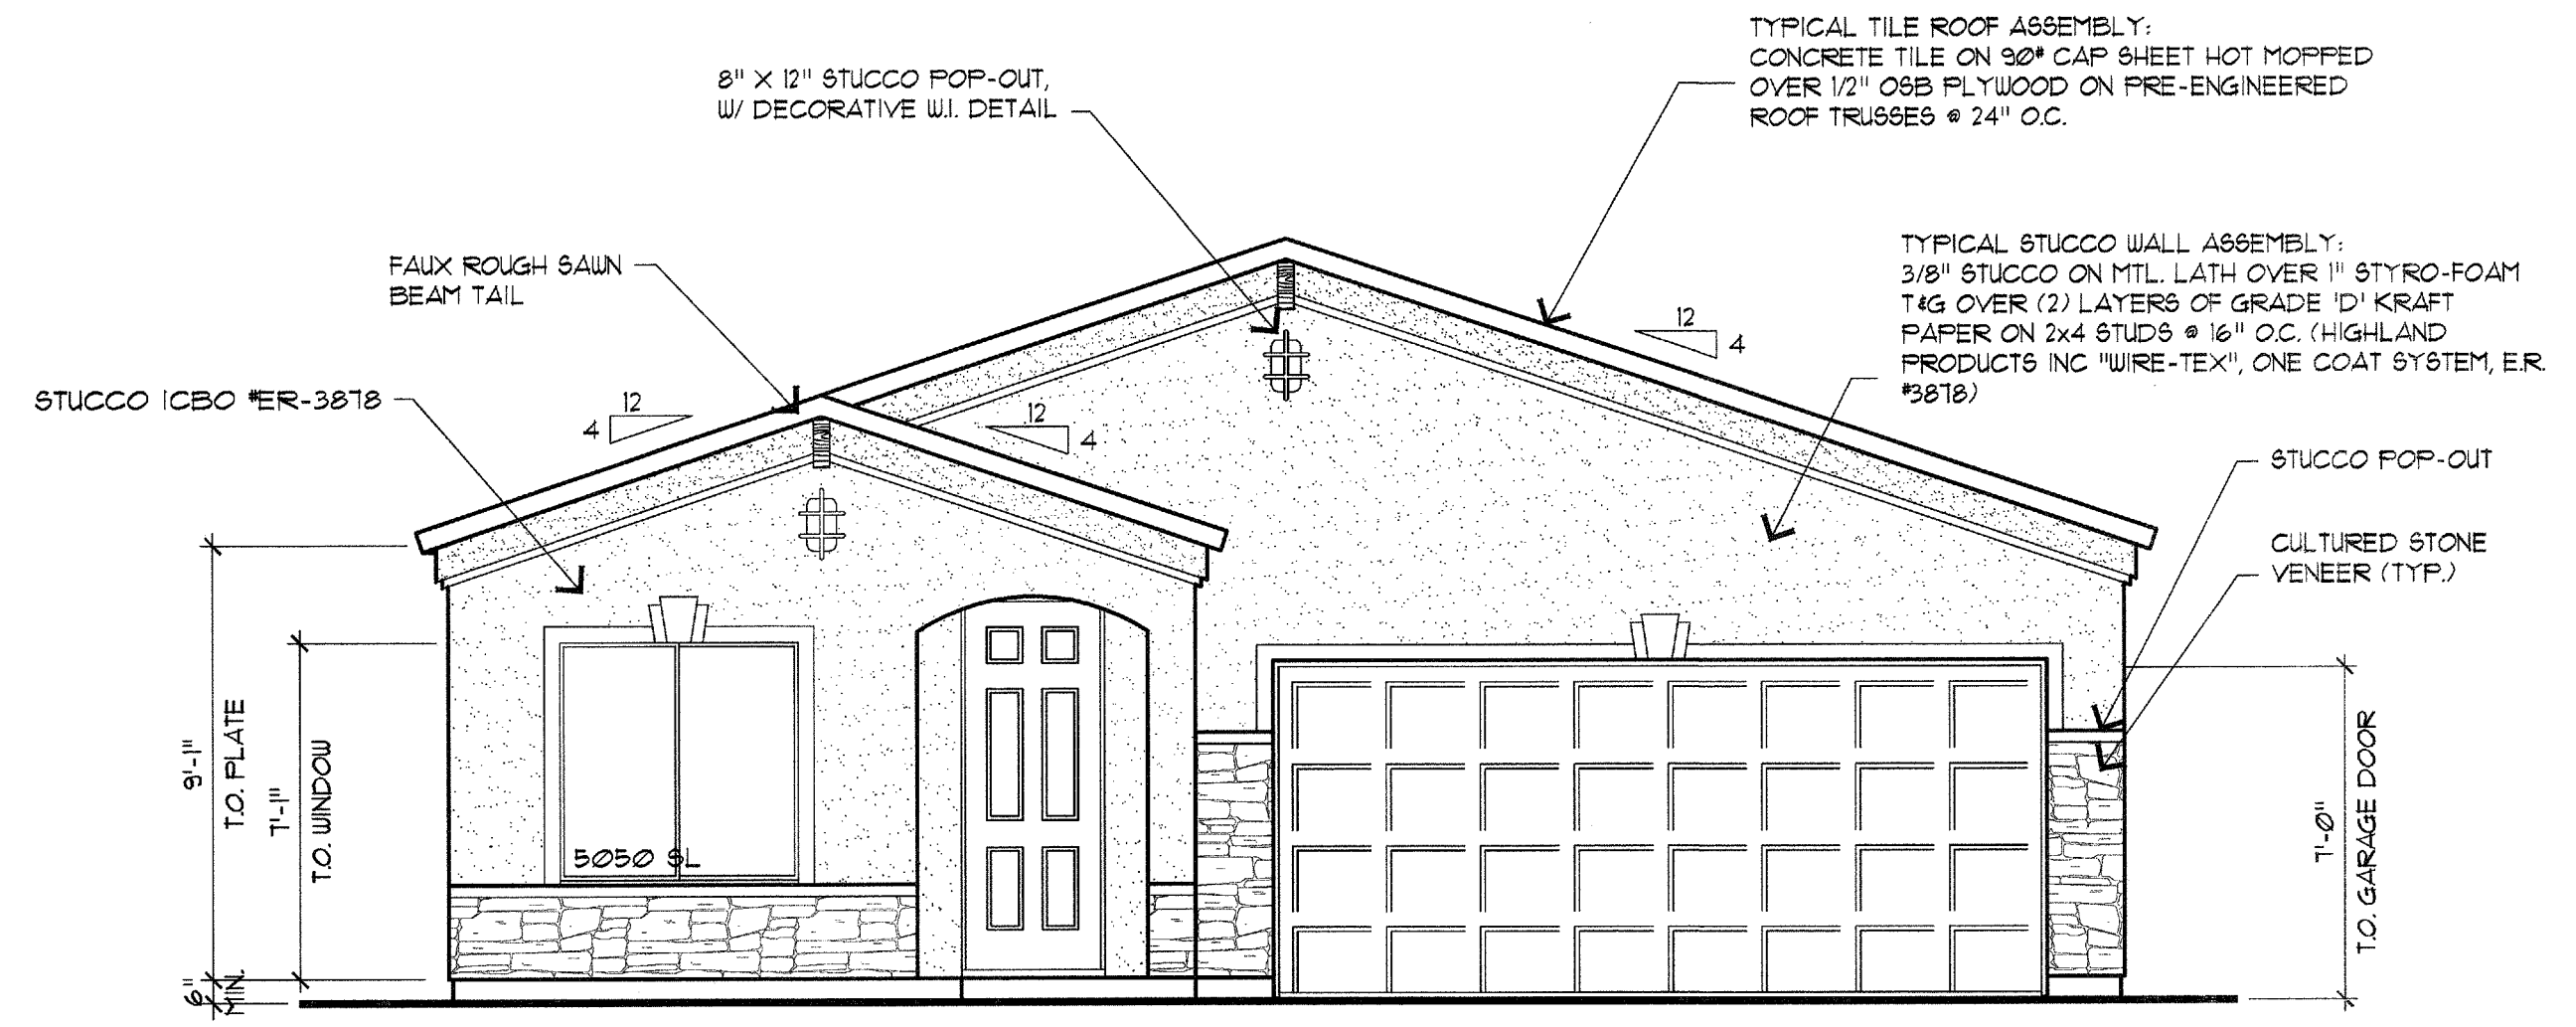


**FRONT ELEVATION "B"**  
 W/ STONE

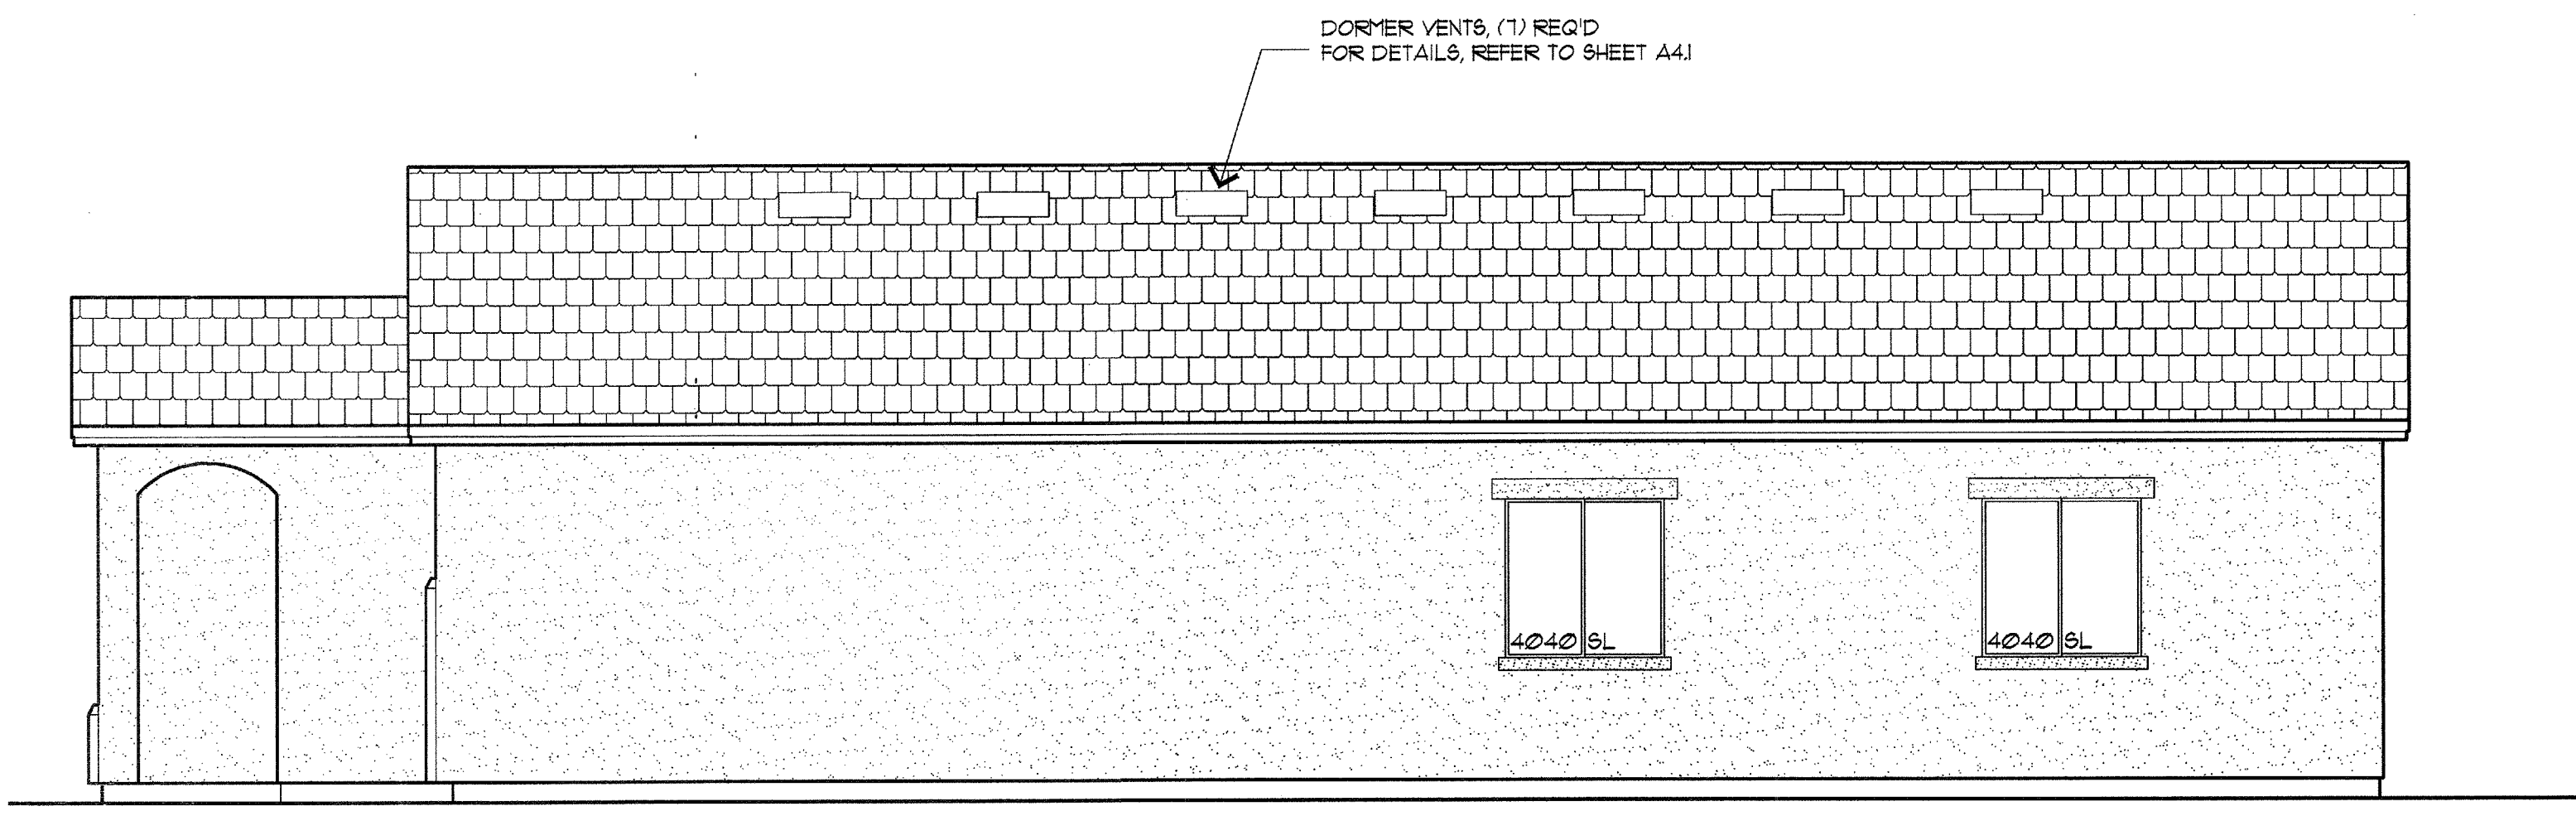

**RIGHT ELEVATION "C"**

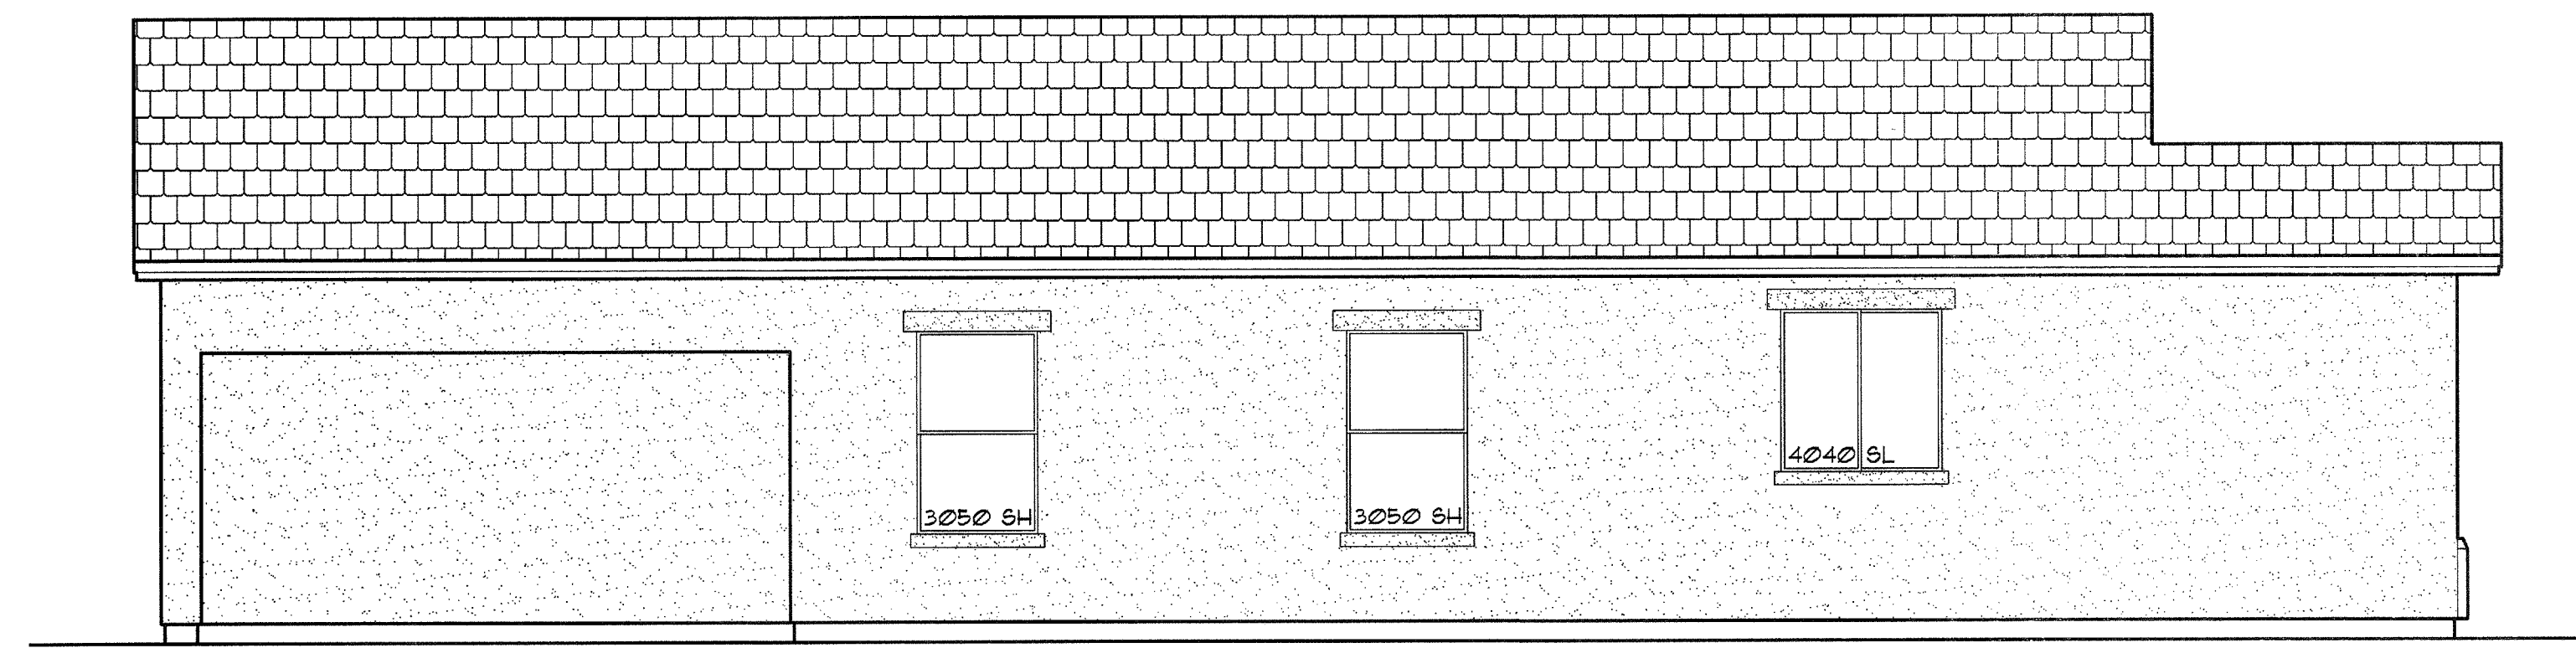

**LEFT ELEVATION "C"**

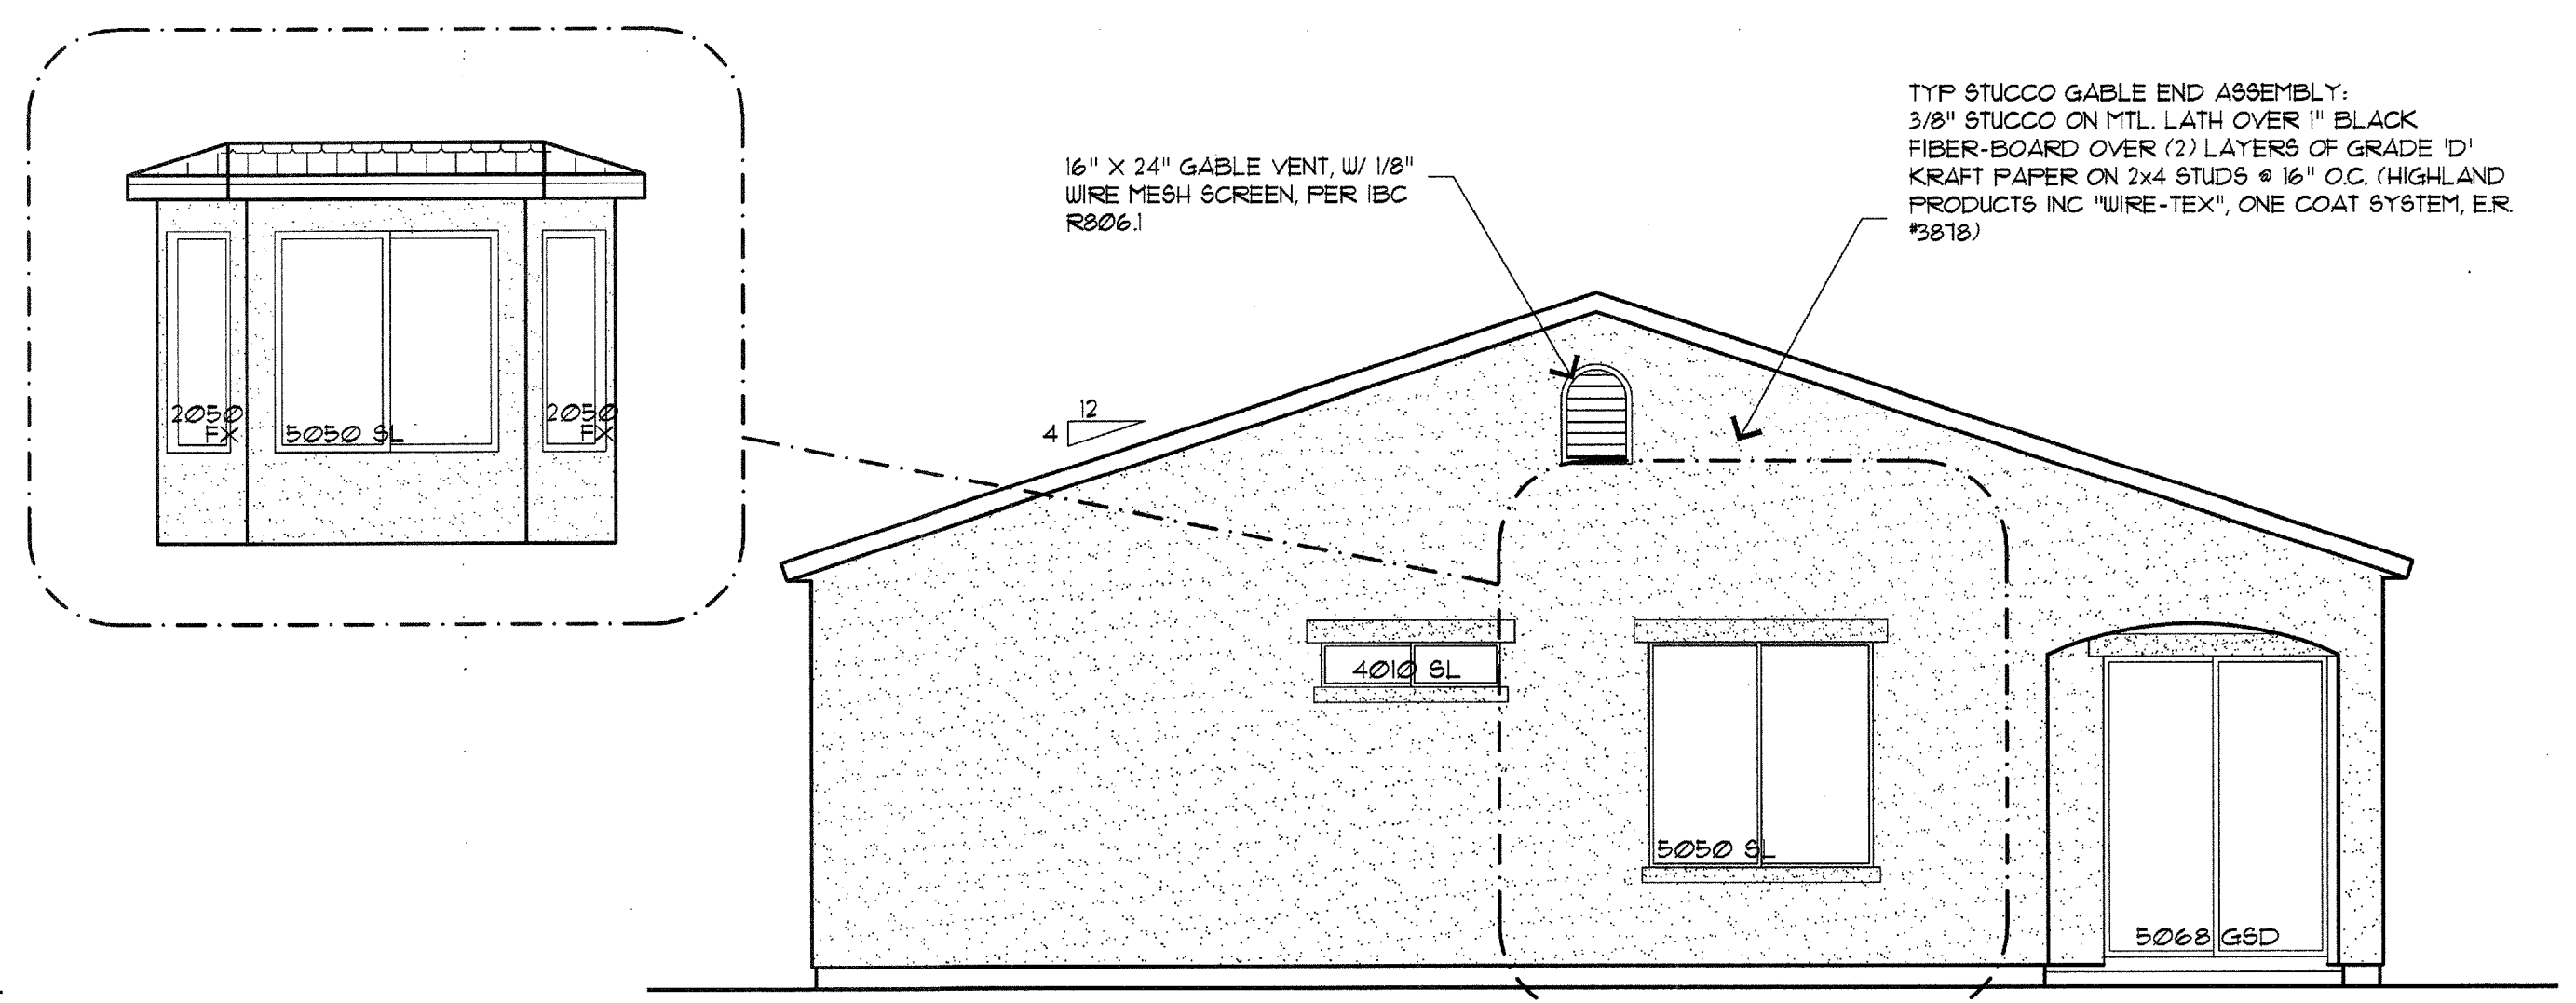

**REAR ELEVATION "C"**