


REVISIONS:

RESIDENCE FOR
 LIBERTY HOMES
 SAN MARCOS / APACHE JUNCTION

"C" ELEVATION
 1305 VALENCIA


DATE: 03.06.2007
 DRAWN: MDW 04.19.05
 MODIFIED:
 CHECKED:
 FILE: San_Marc-1252-041905

SITE NO:
 SM
 A2.5
 SHEET NO:

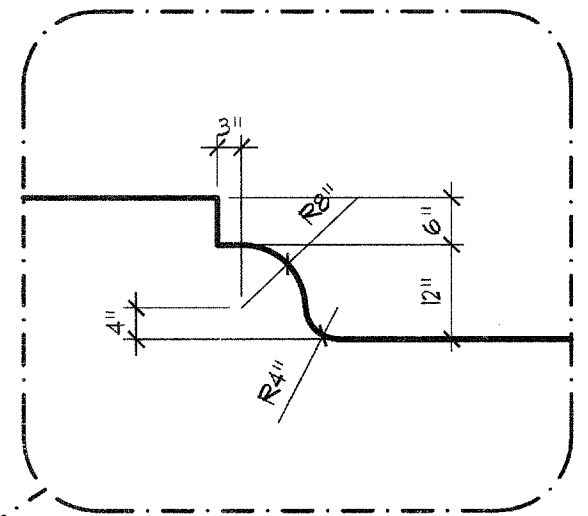


PARAPET DETAIL


SCALE: 1/2" = 1'

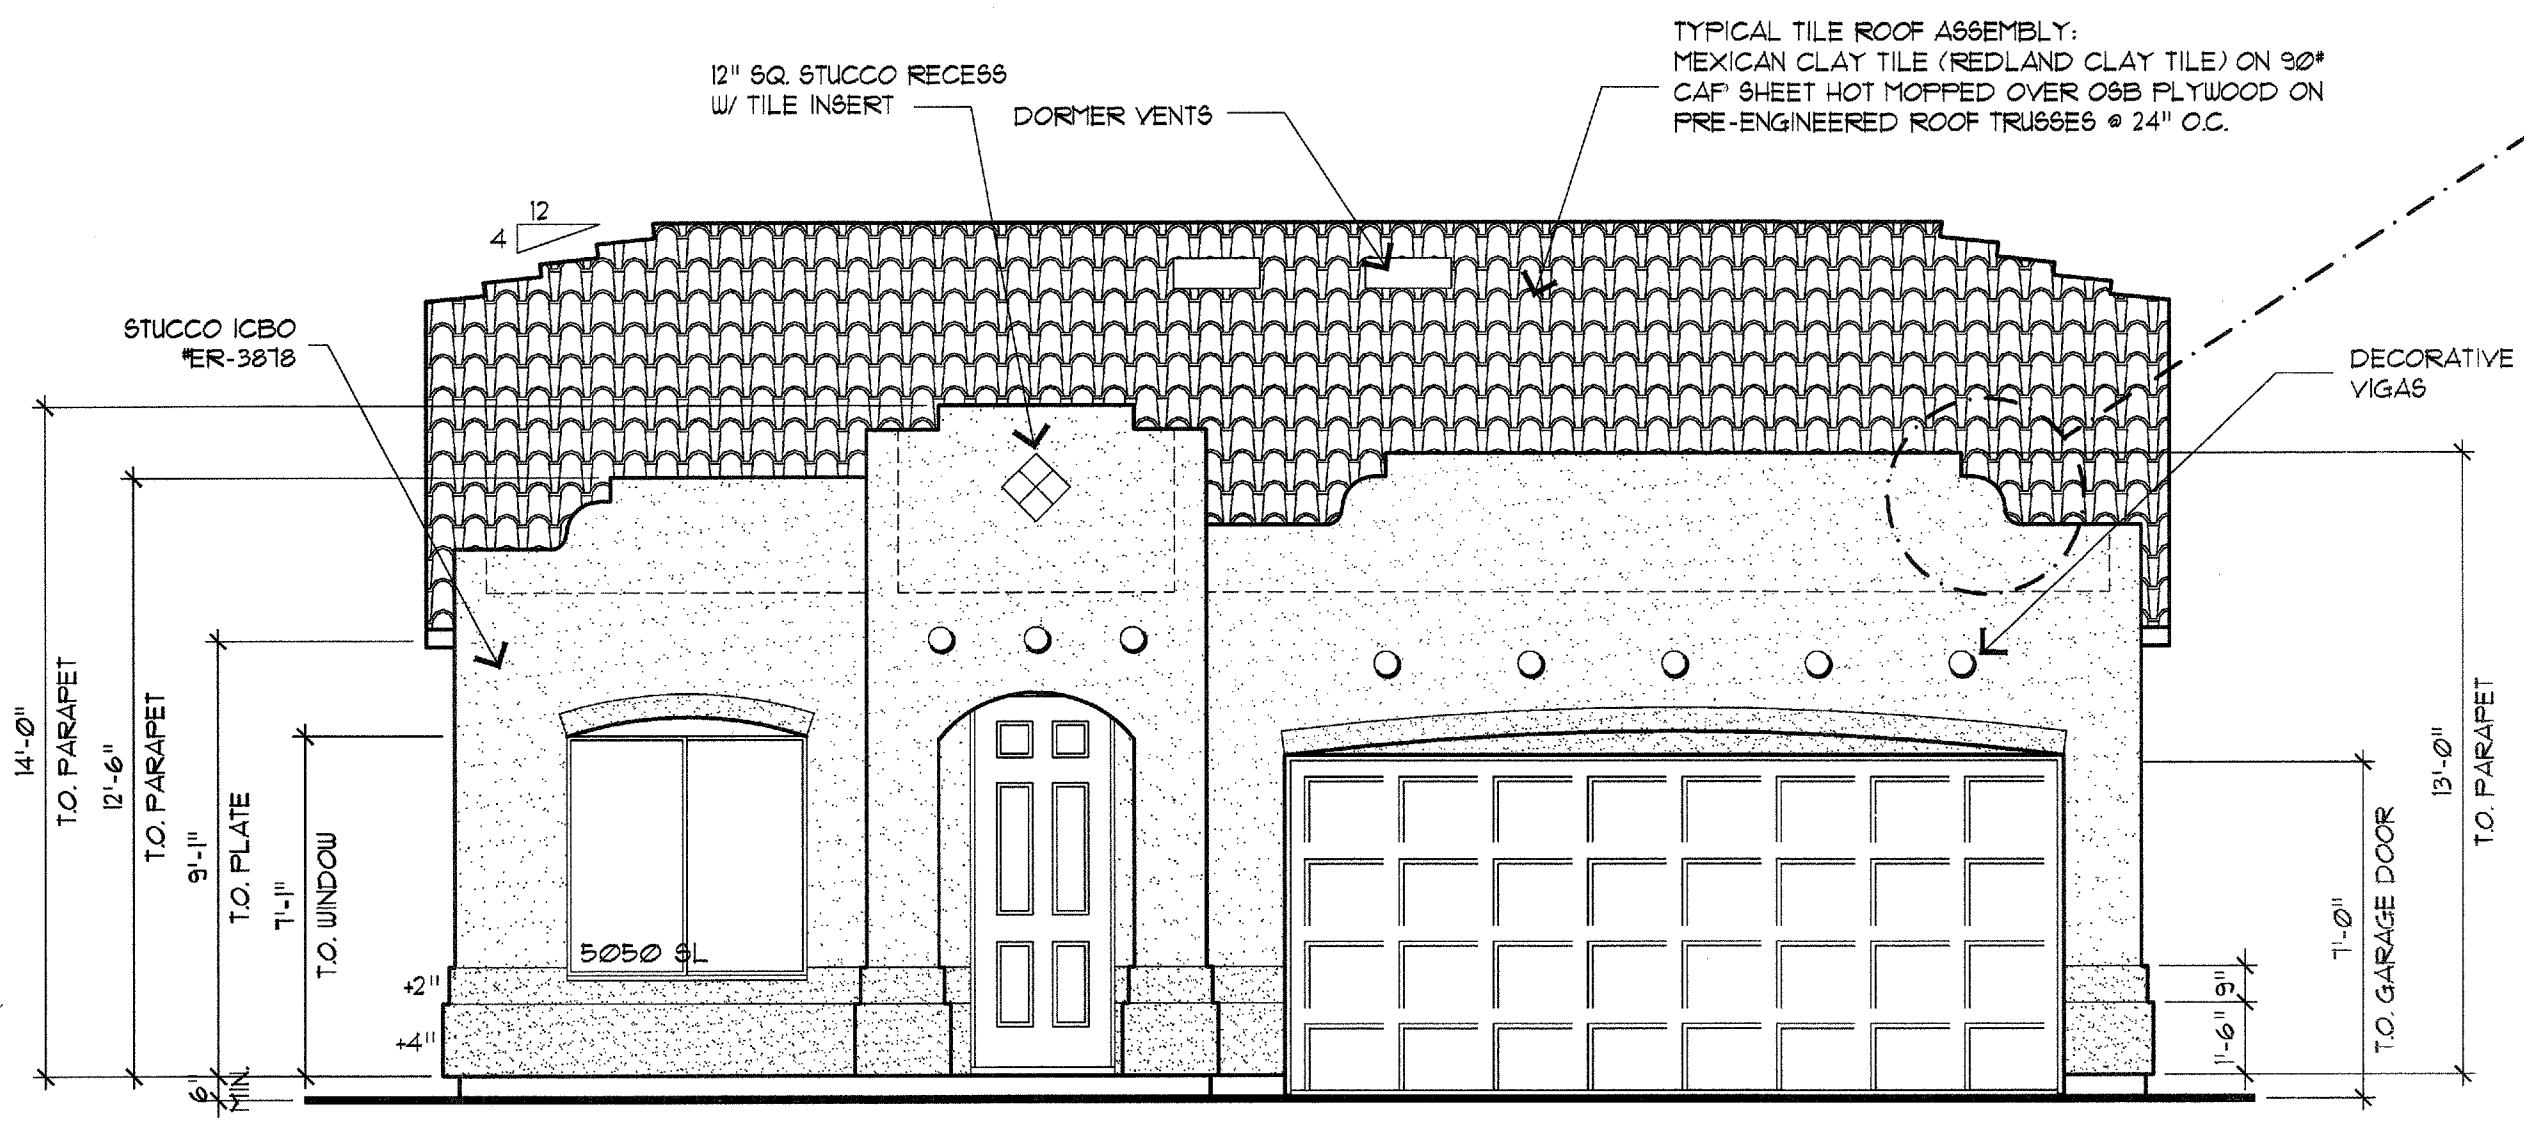



FRONT ELEVATION "C"

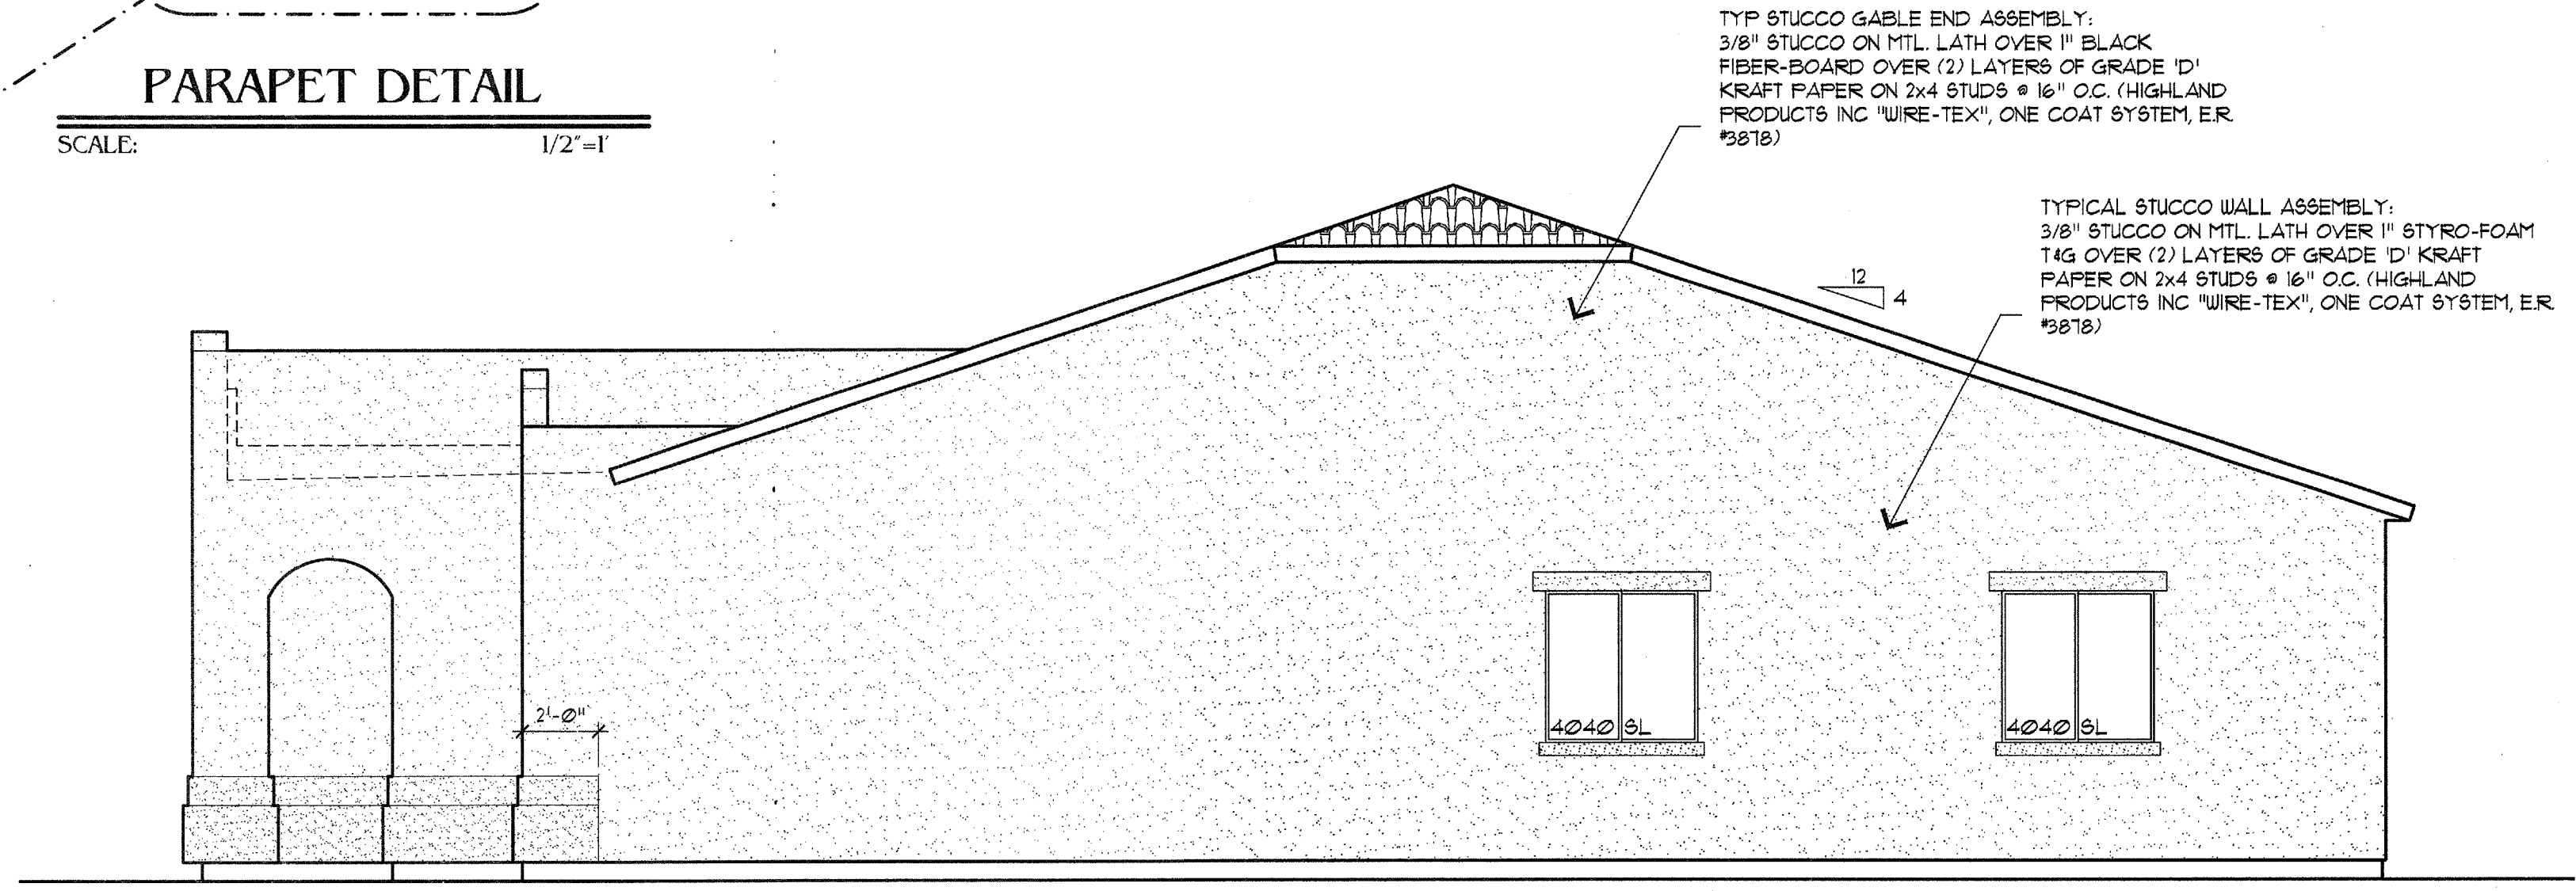

RIGHT ELEVATION "B"

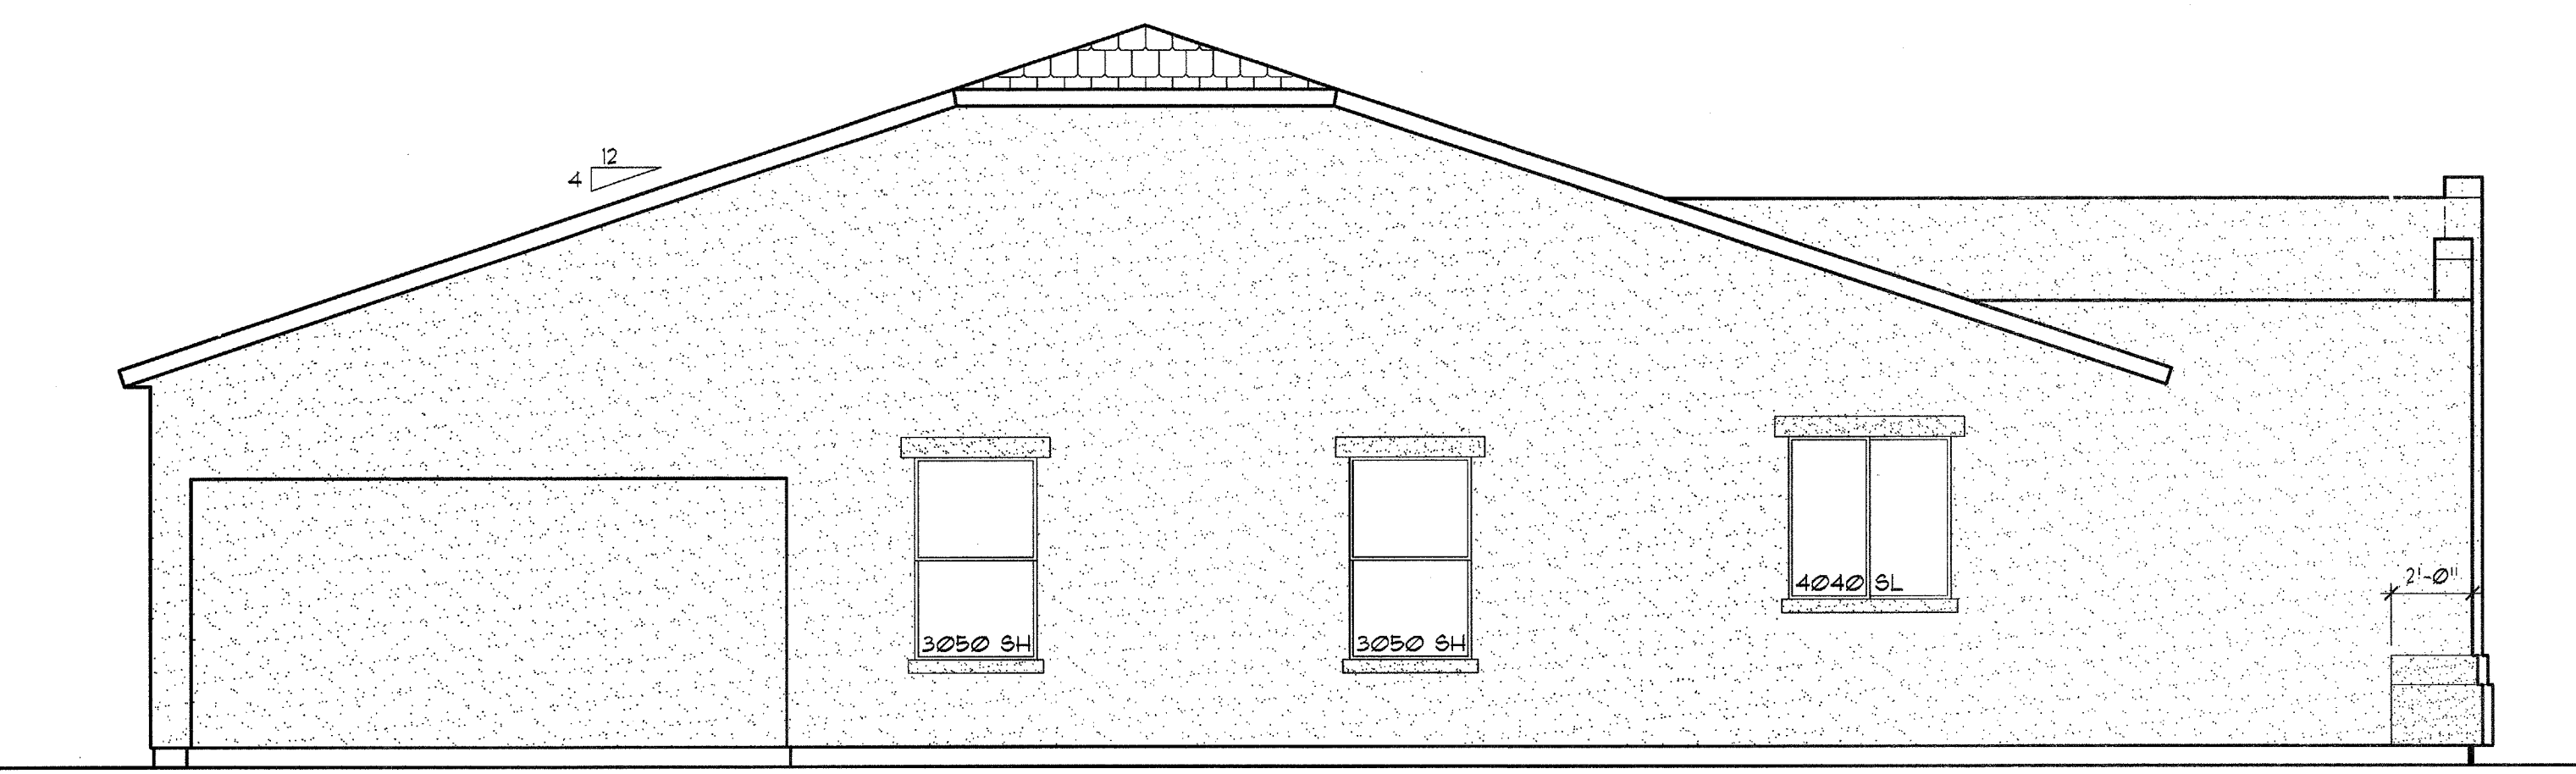

LEFT ELEVATION "B"

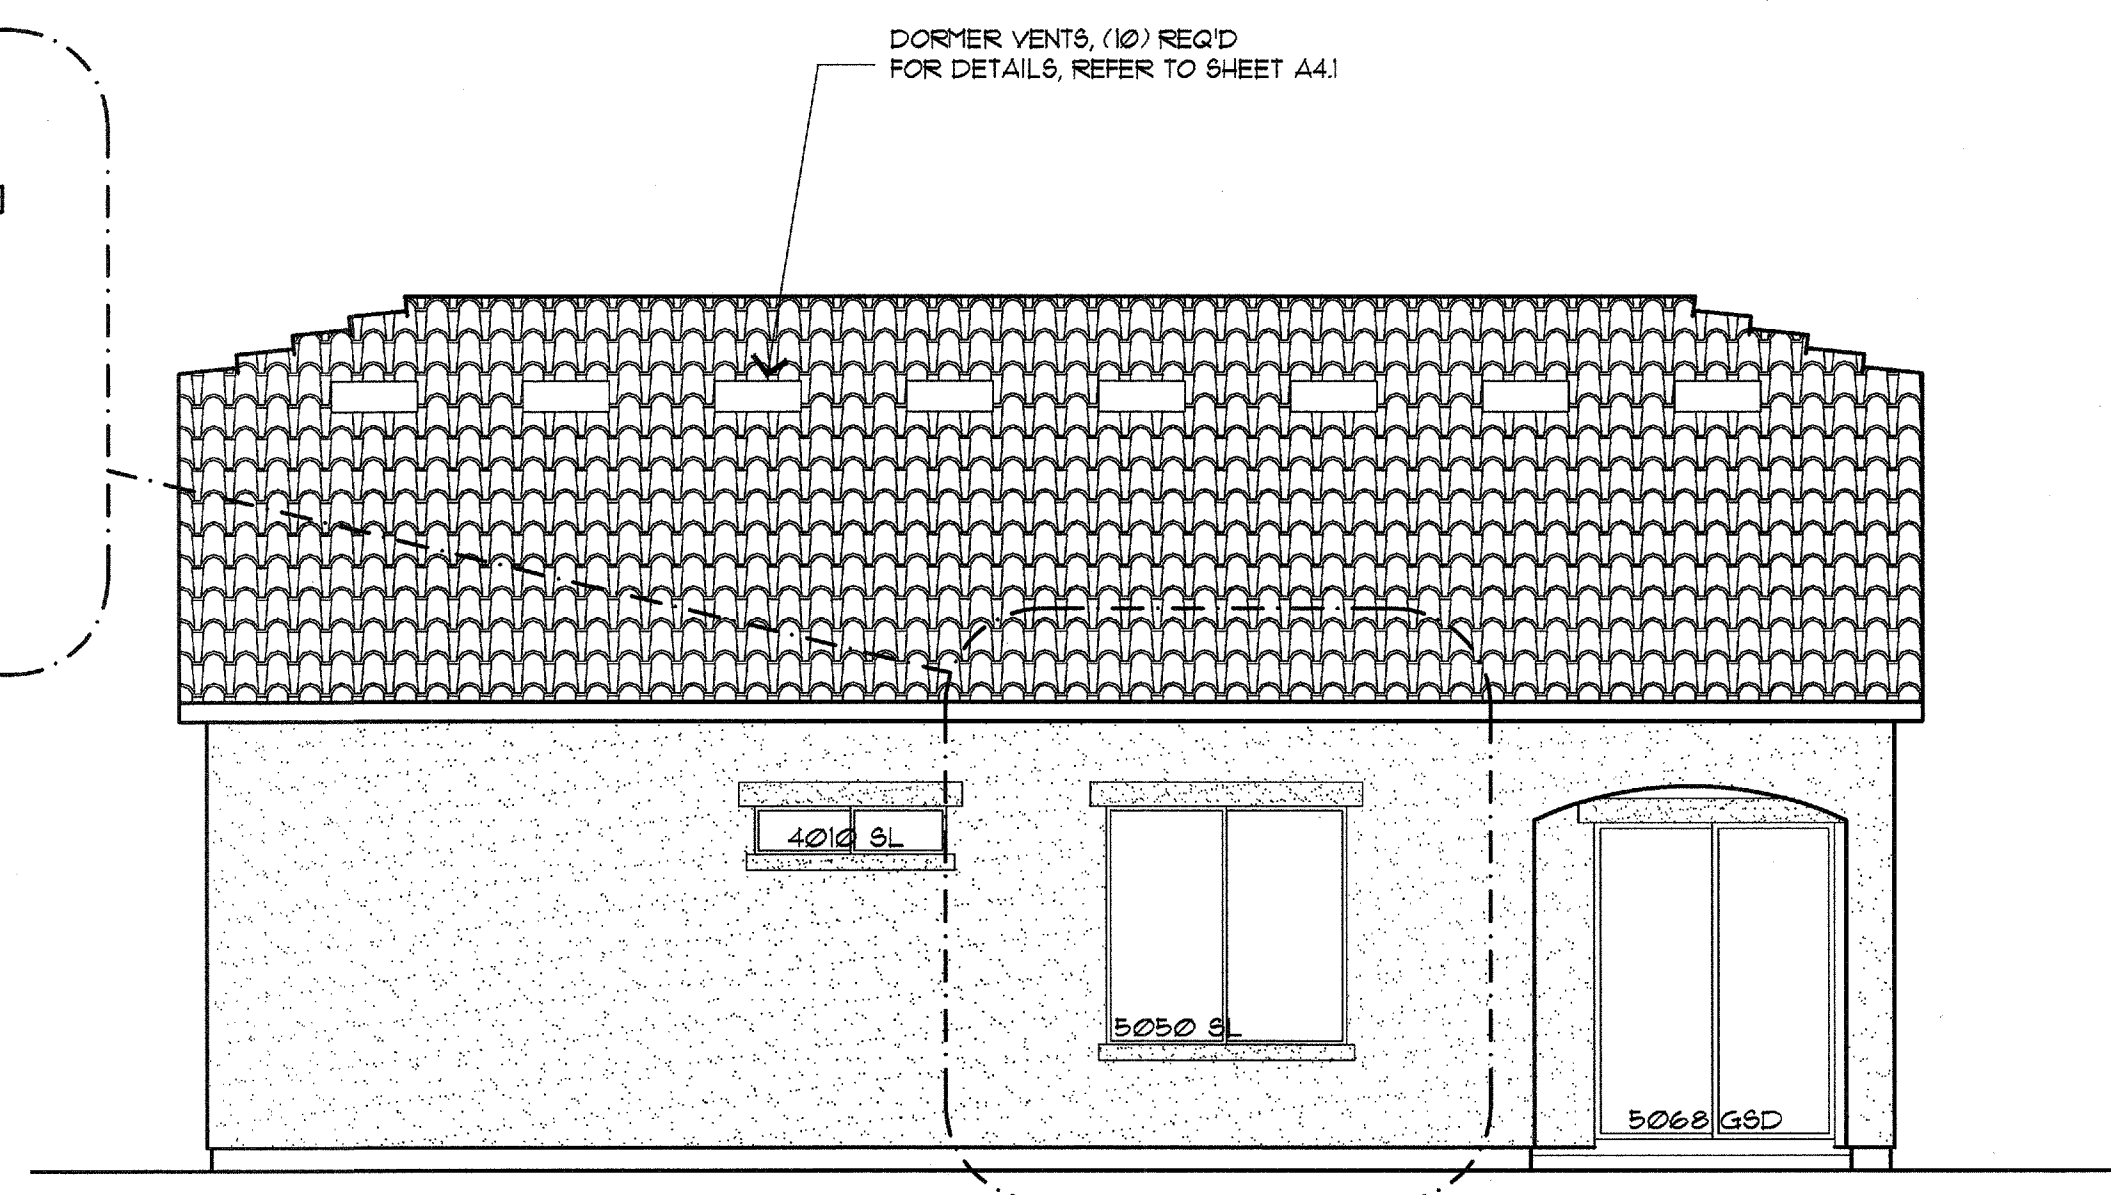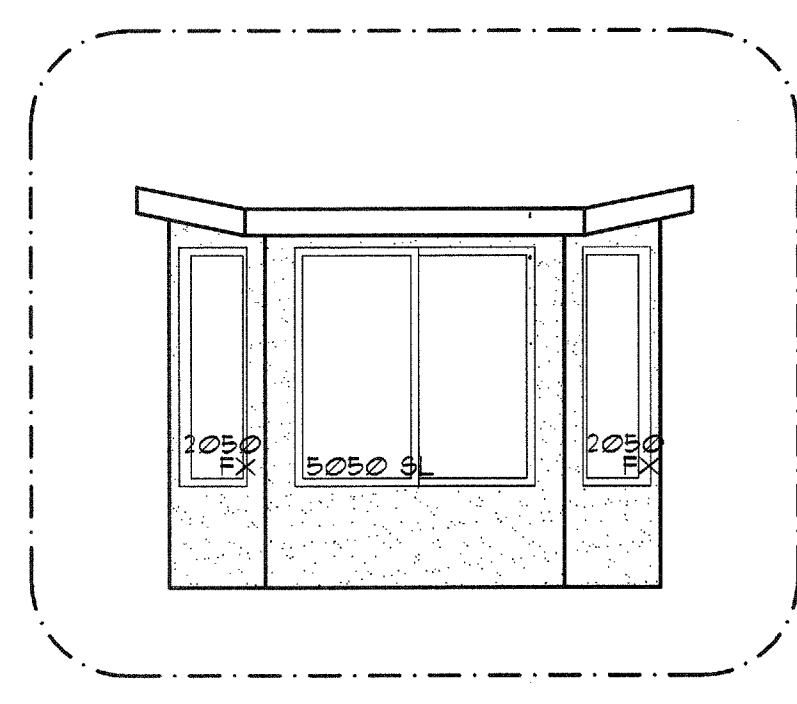

REAR ELEVATION "B"