


REVISIONS:

RESIDENCE FOR
 LIBERTY HOMES
 SAN MARCOS / APACHE JUNCTION


"A" ELEVATION
 w/ STONE
 1786 BARCELONA

DATE: 03.06.2007
 DRAWN: MDW 04.19.05
 MODIFIED:
 CHECKED:
 FILE: San_Marc-1897-042005

SITE NO:
 SM
 A2.2
 SHEET NO:

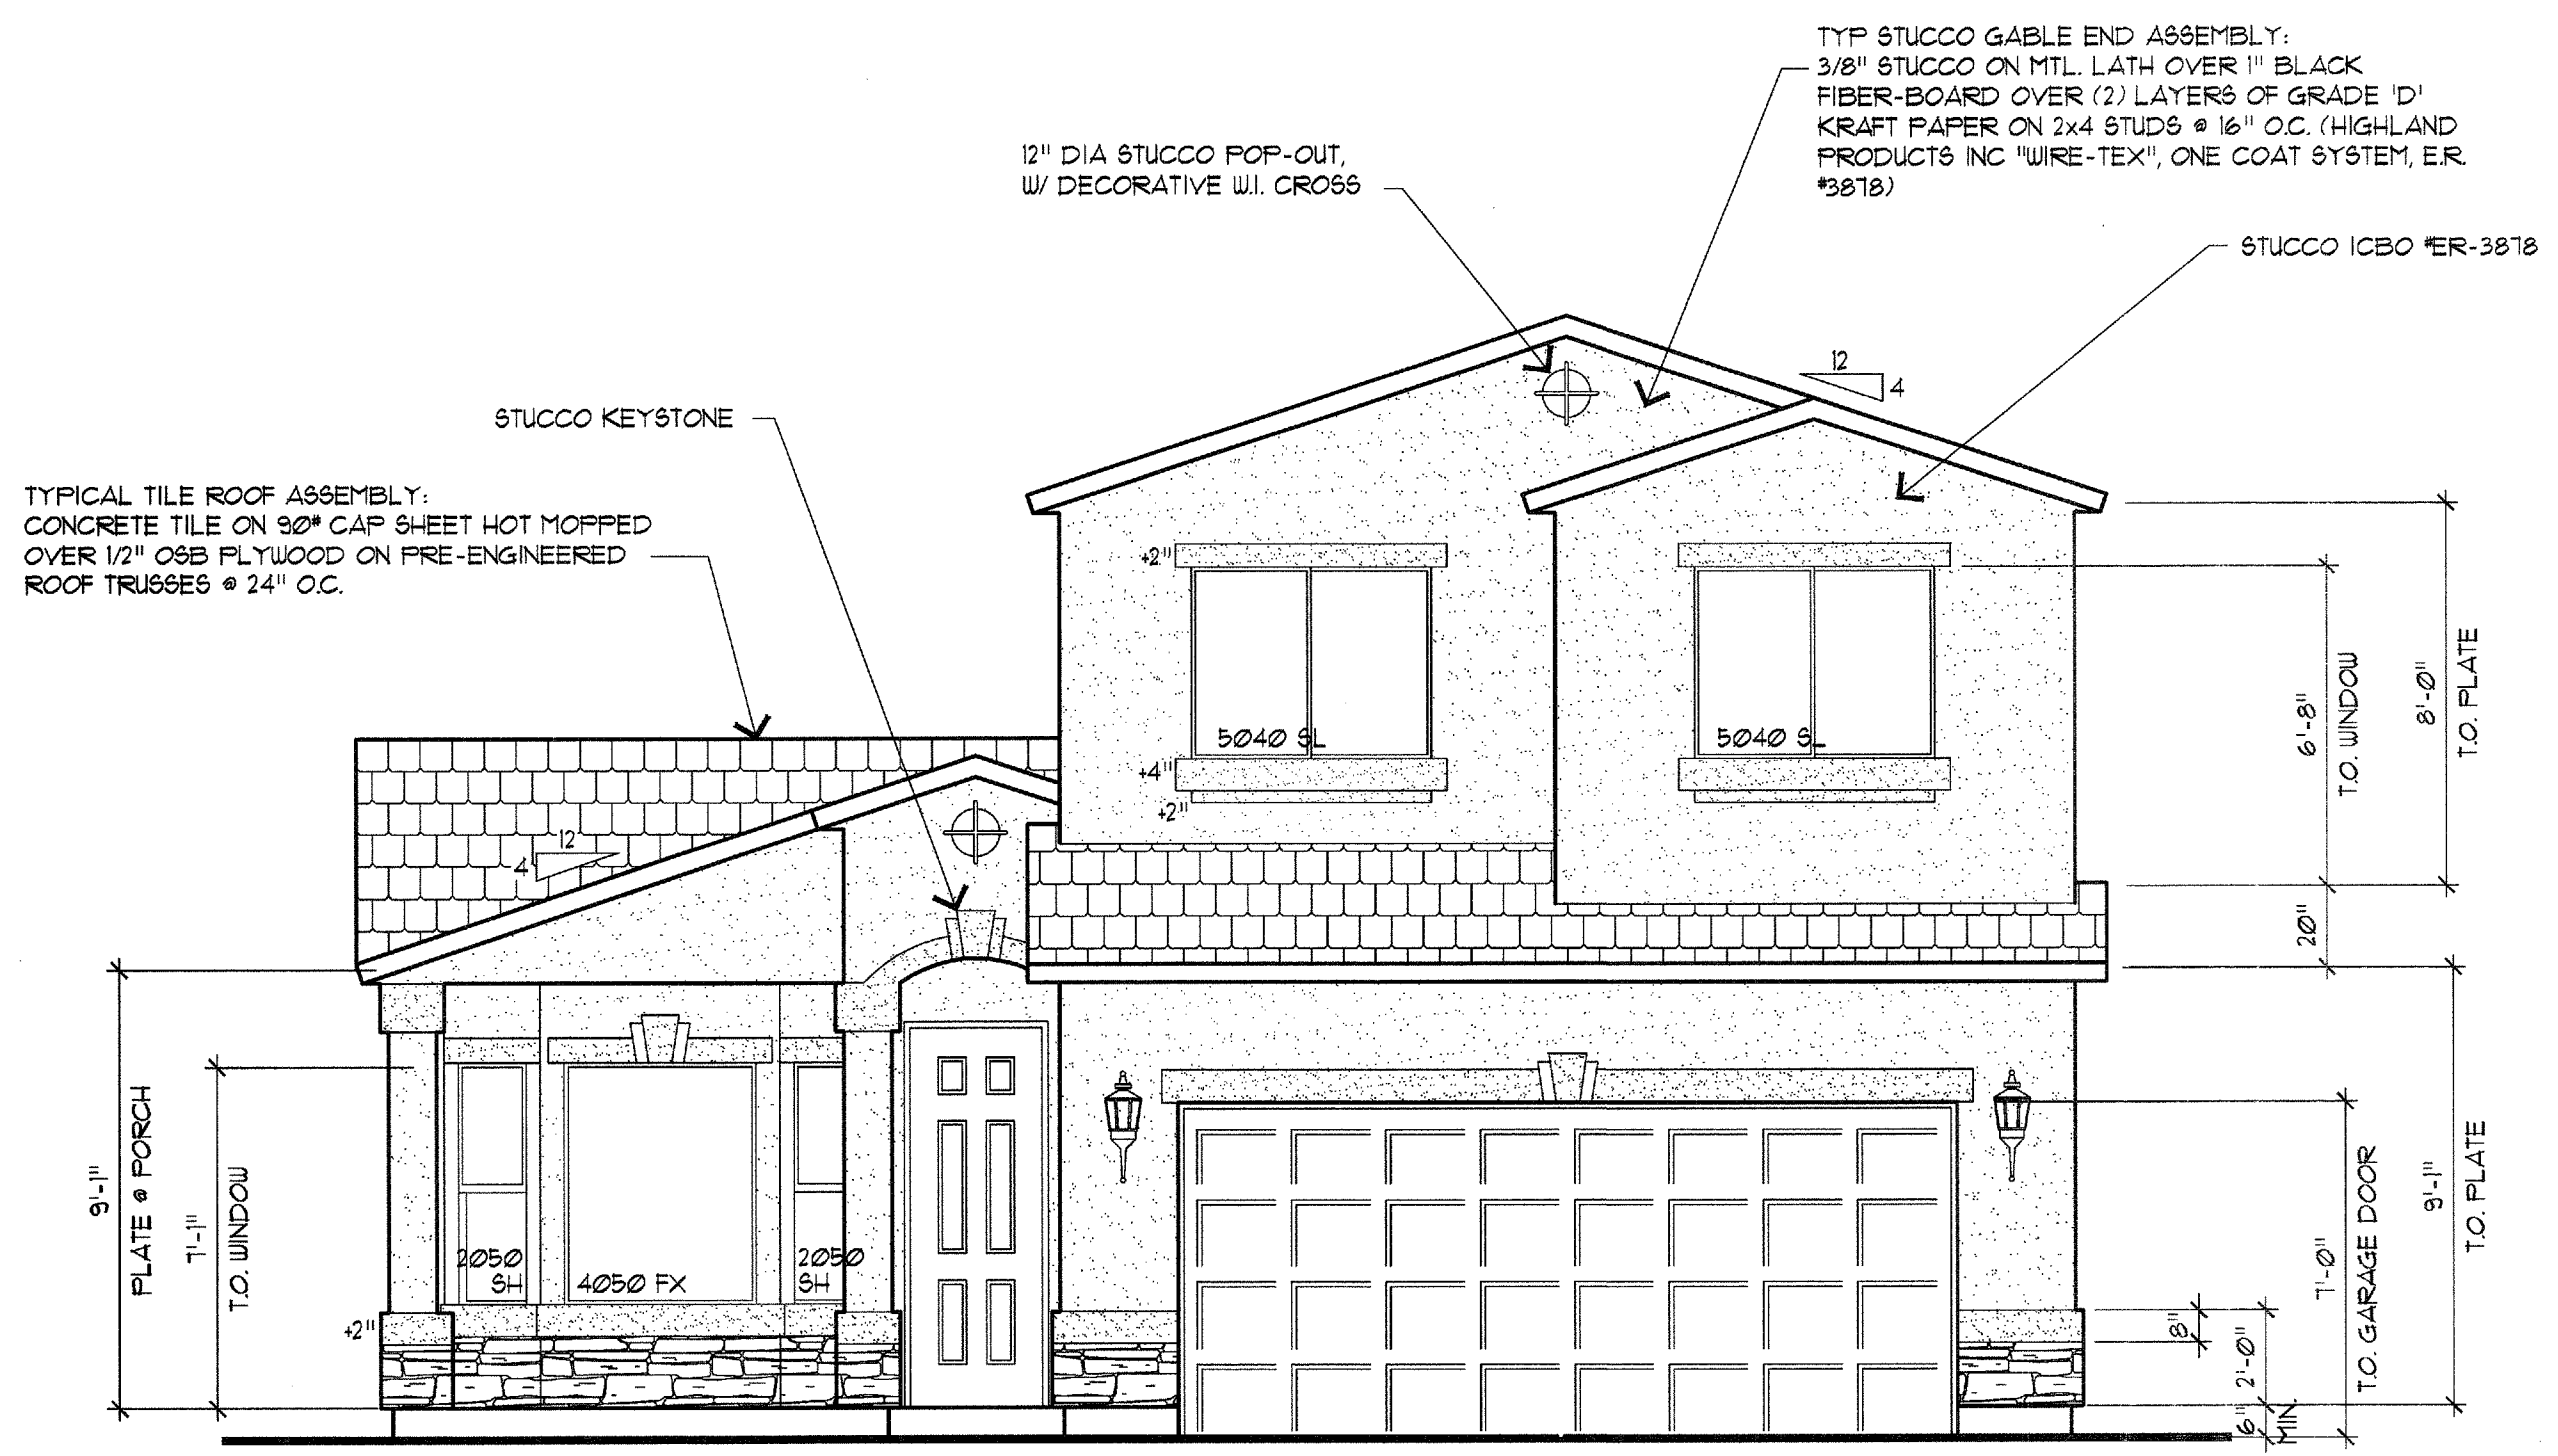


FRONT ELEVATION "A"
 W/ STONE

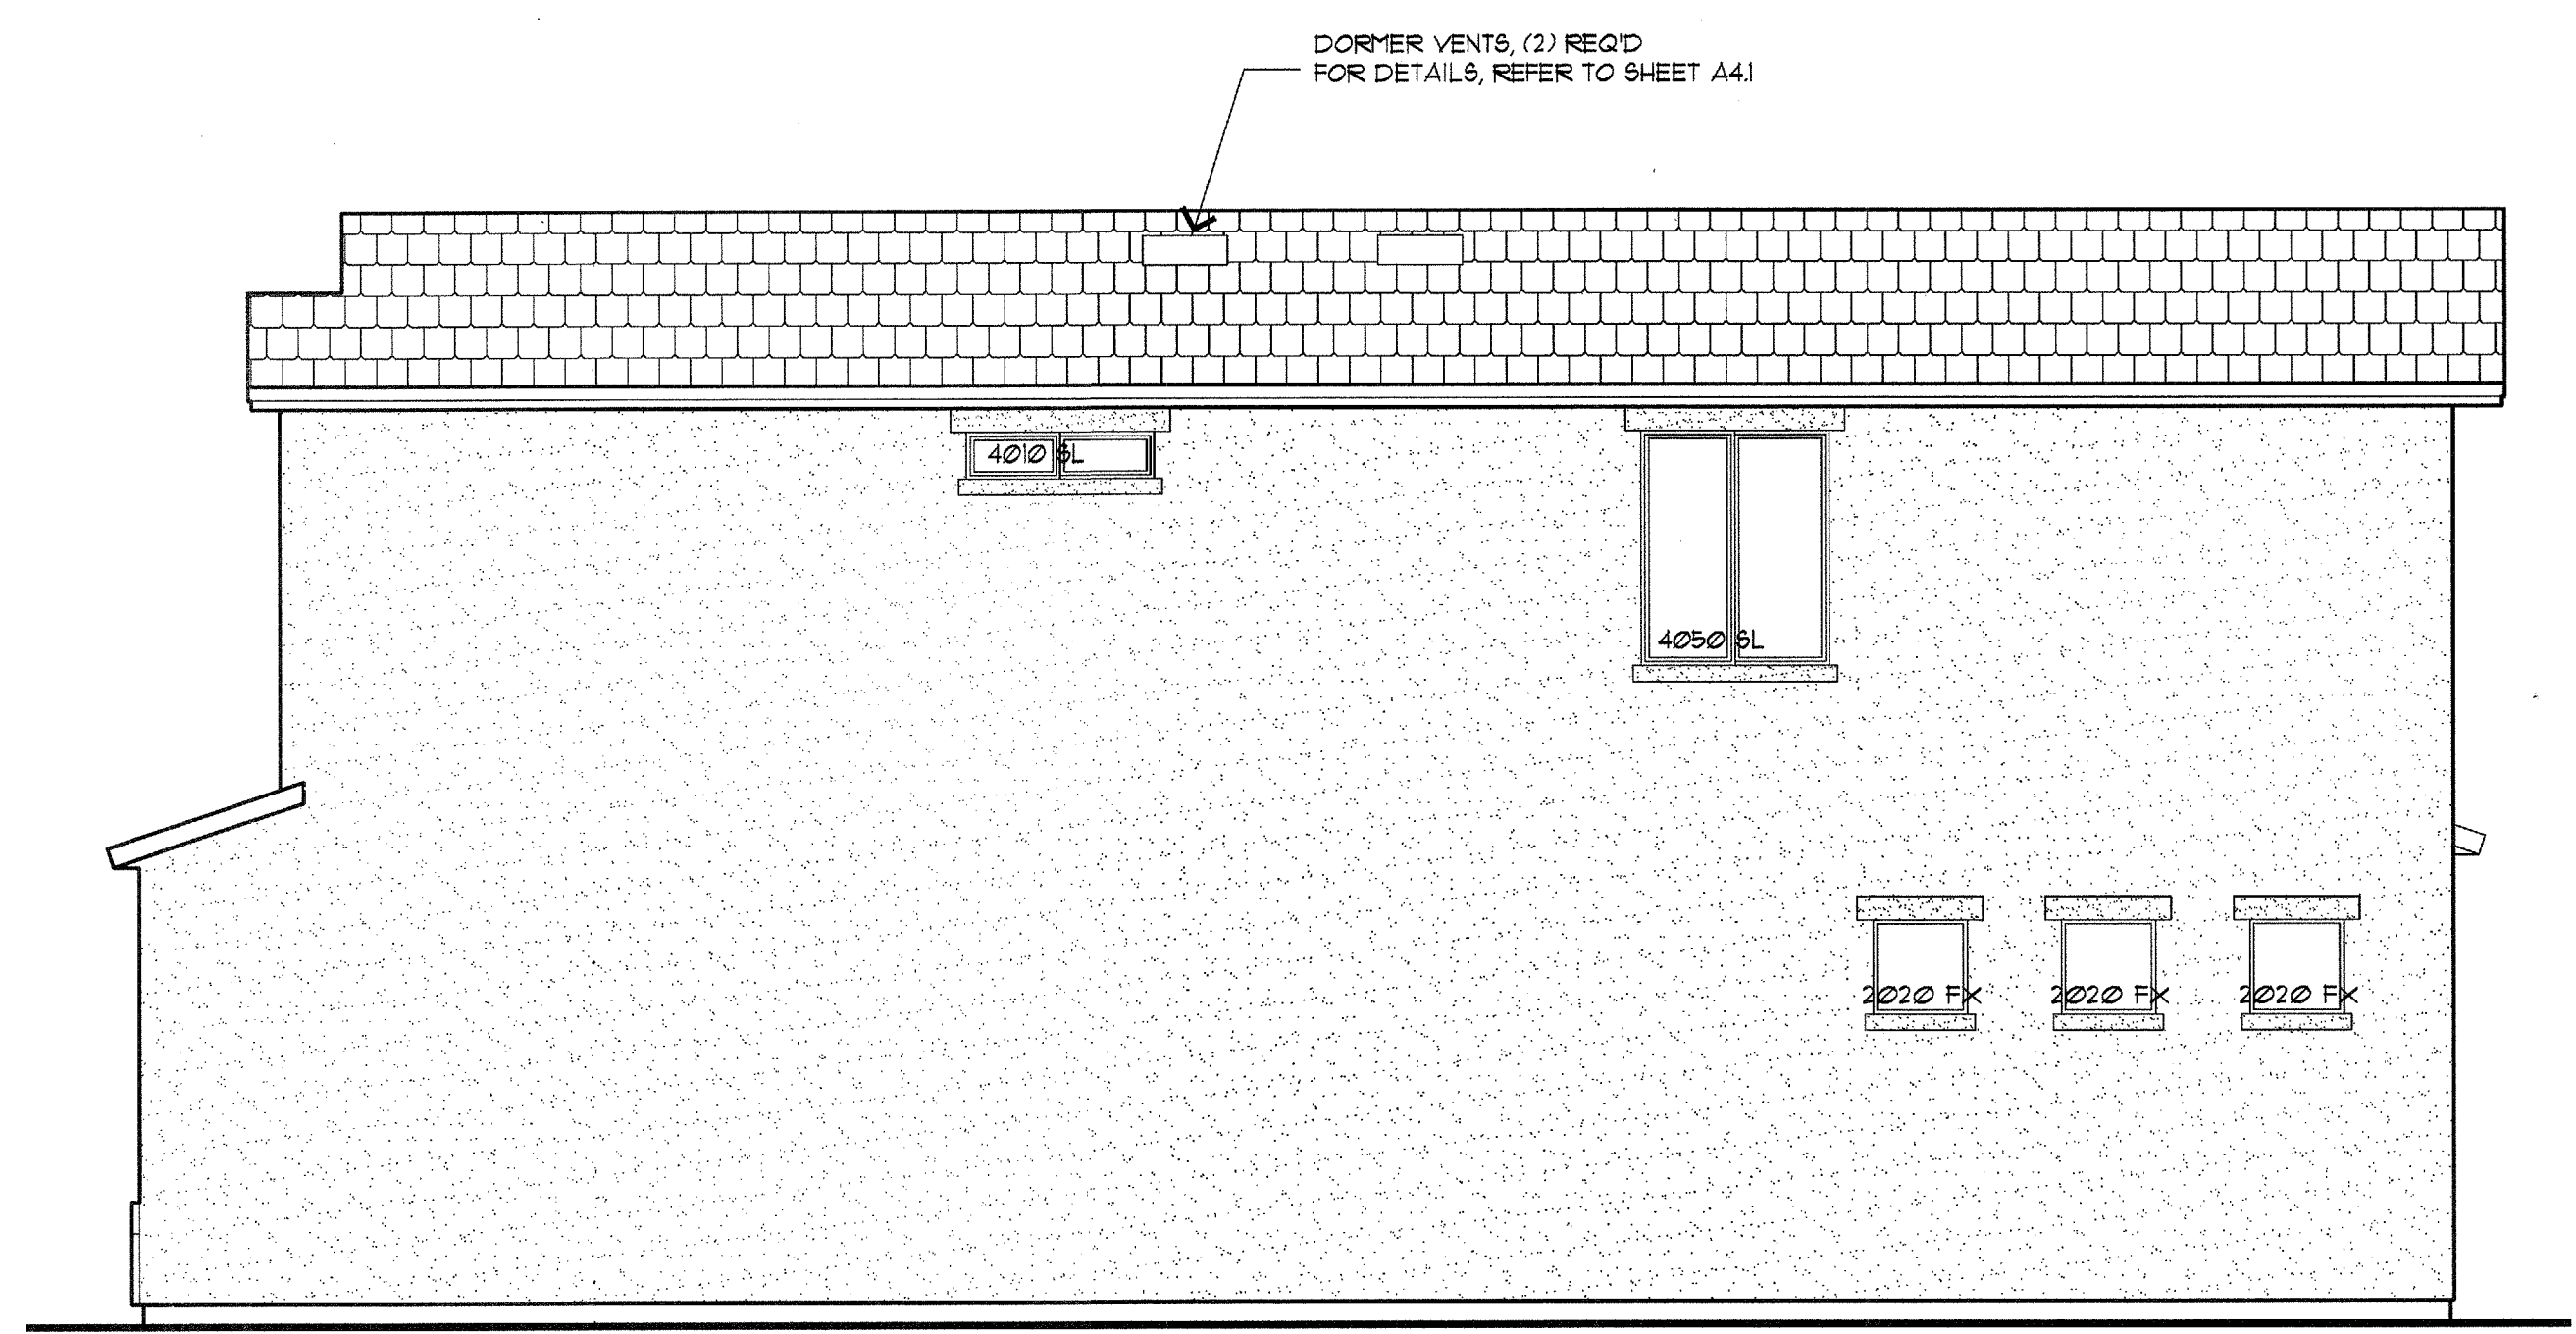

RIGHT ELEVATION



LEFT ELEVATION

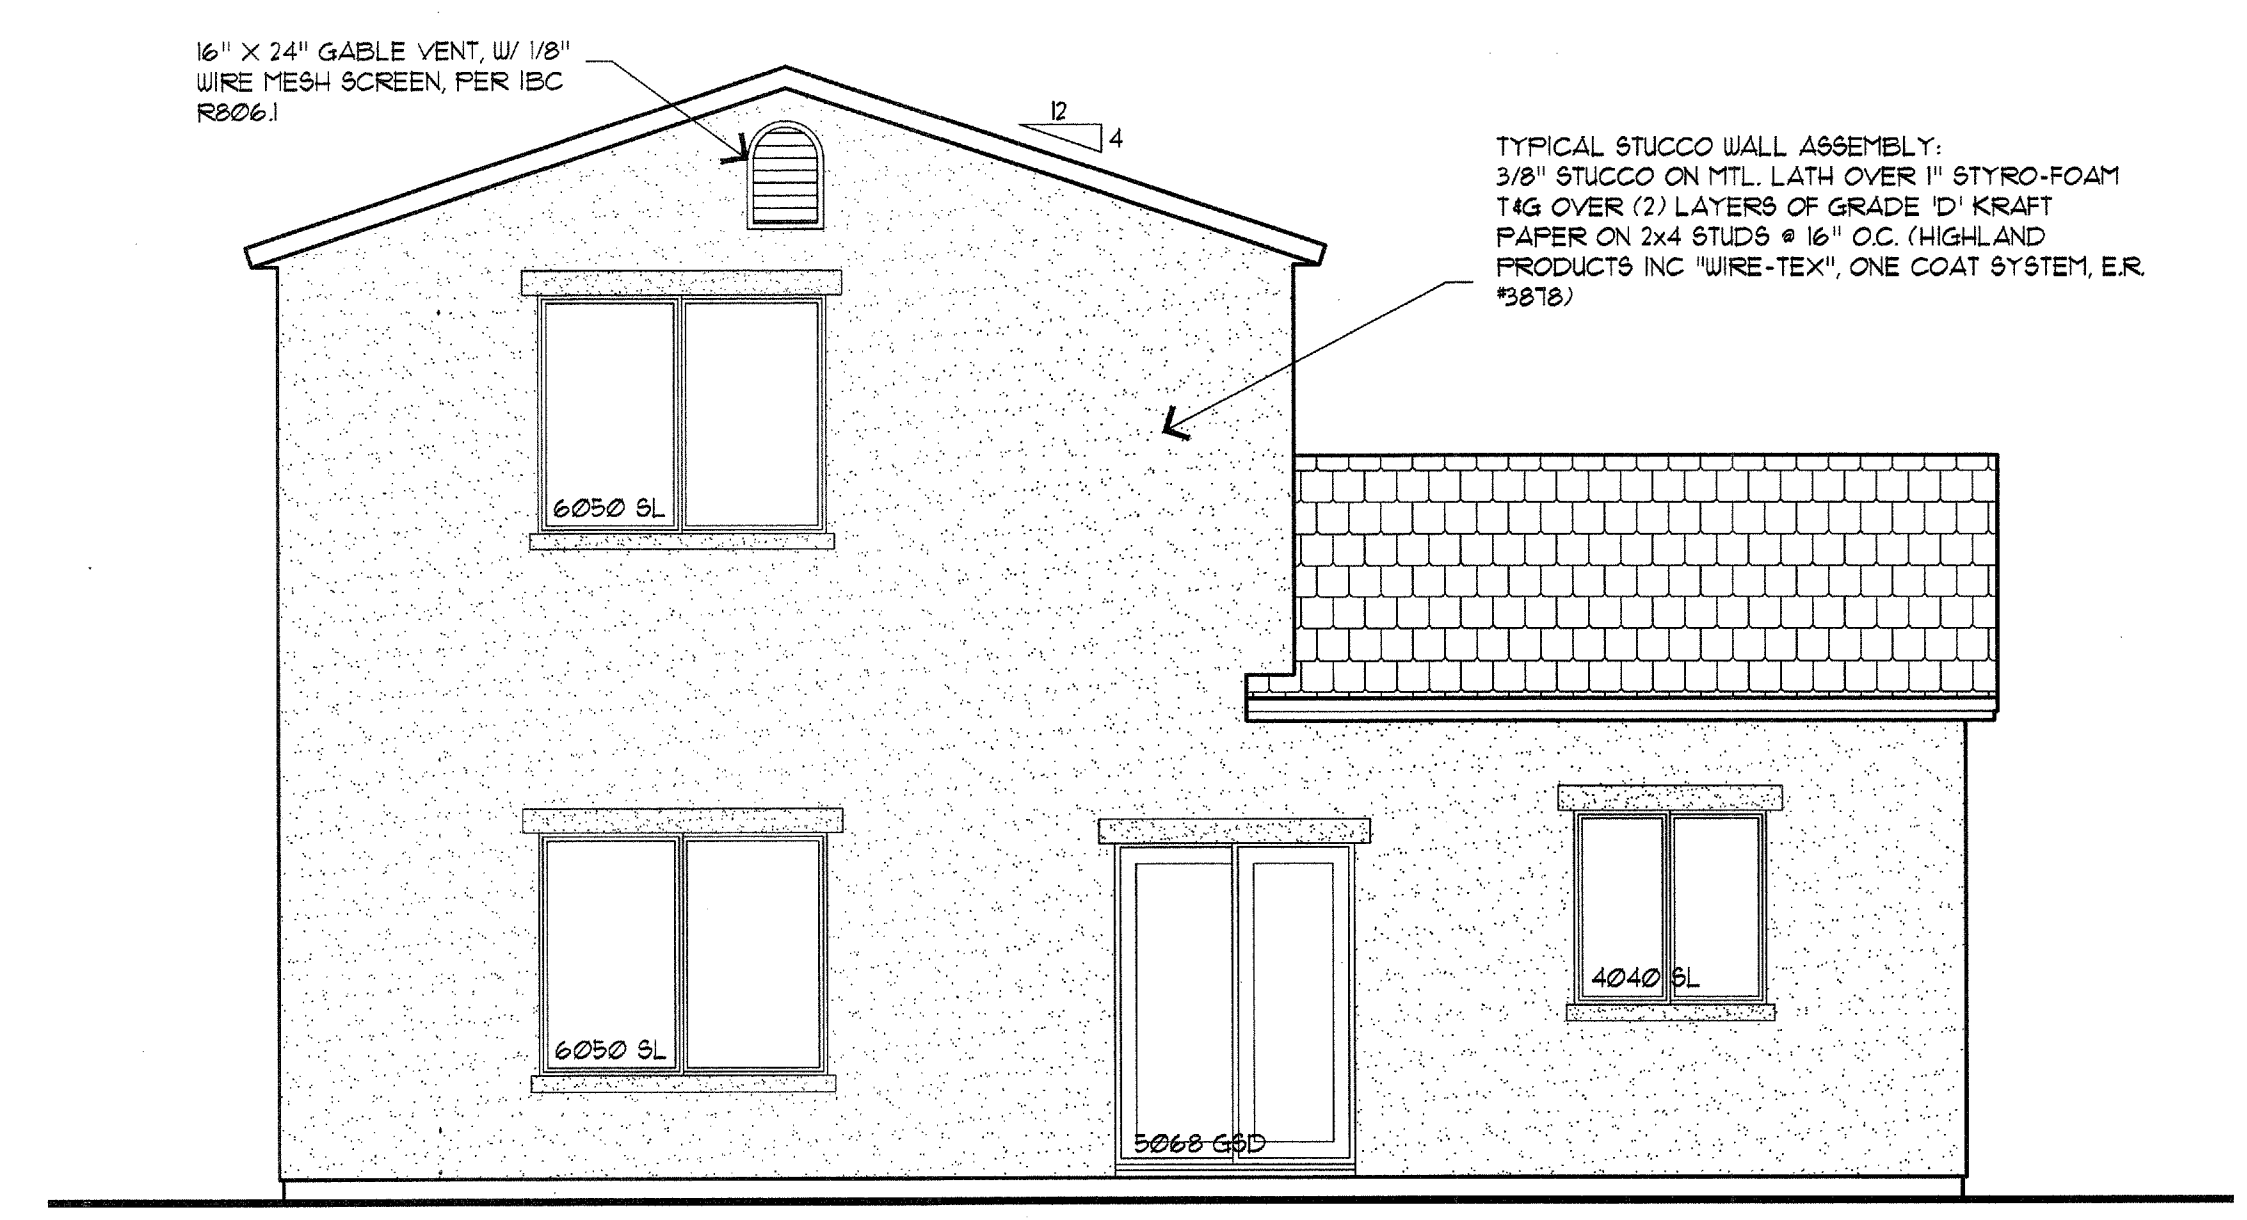

REAR ELEVATION