


REVISIONS:

RESIDENCE FOR
LIBERTY HOMES
SAN MARCOS / APACHE JUNCTION


ROOF PLAN 'C'
1786 BARCELONA

DATE: 03.06.2007
DRAWN: MDW 04.19.05
MODIFIED:
CHECKED:
FILE: San Marc-1897-042005

SITE NO:
SM
A3.3
SHEET NO:

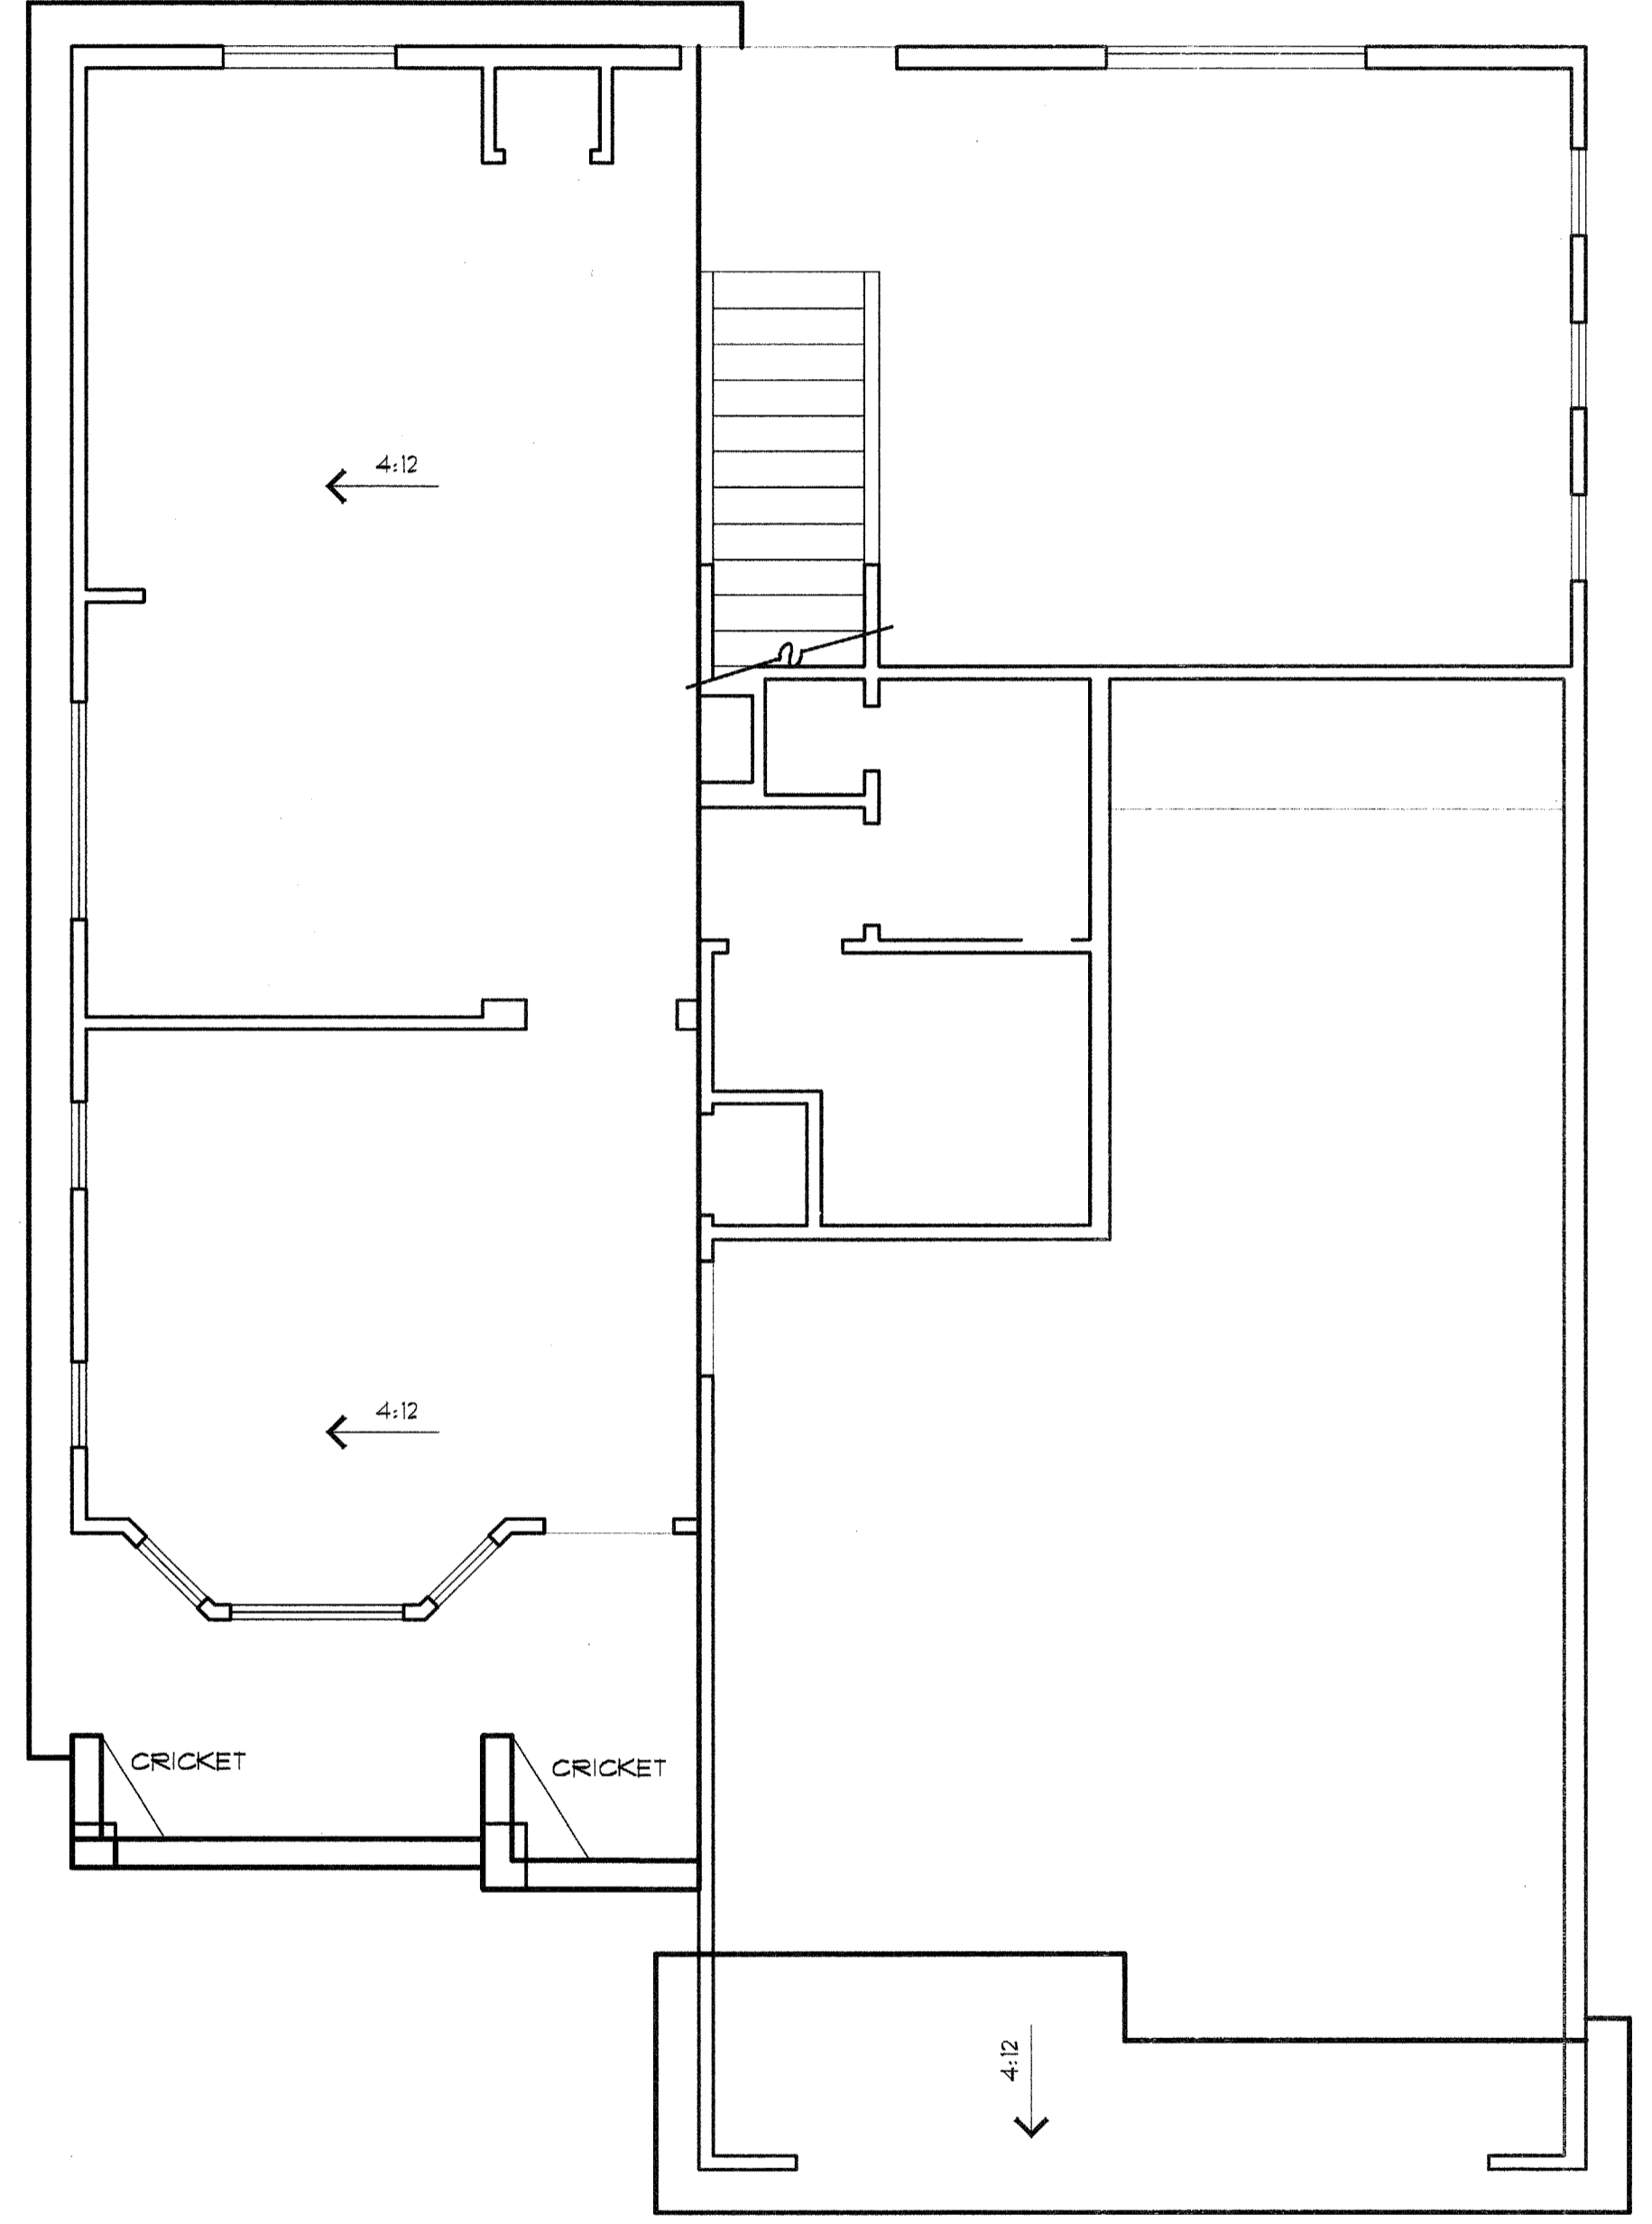

LOWER ROOF PLAN 'C'
SCALE: 1/4"=1'

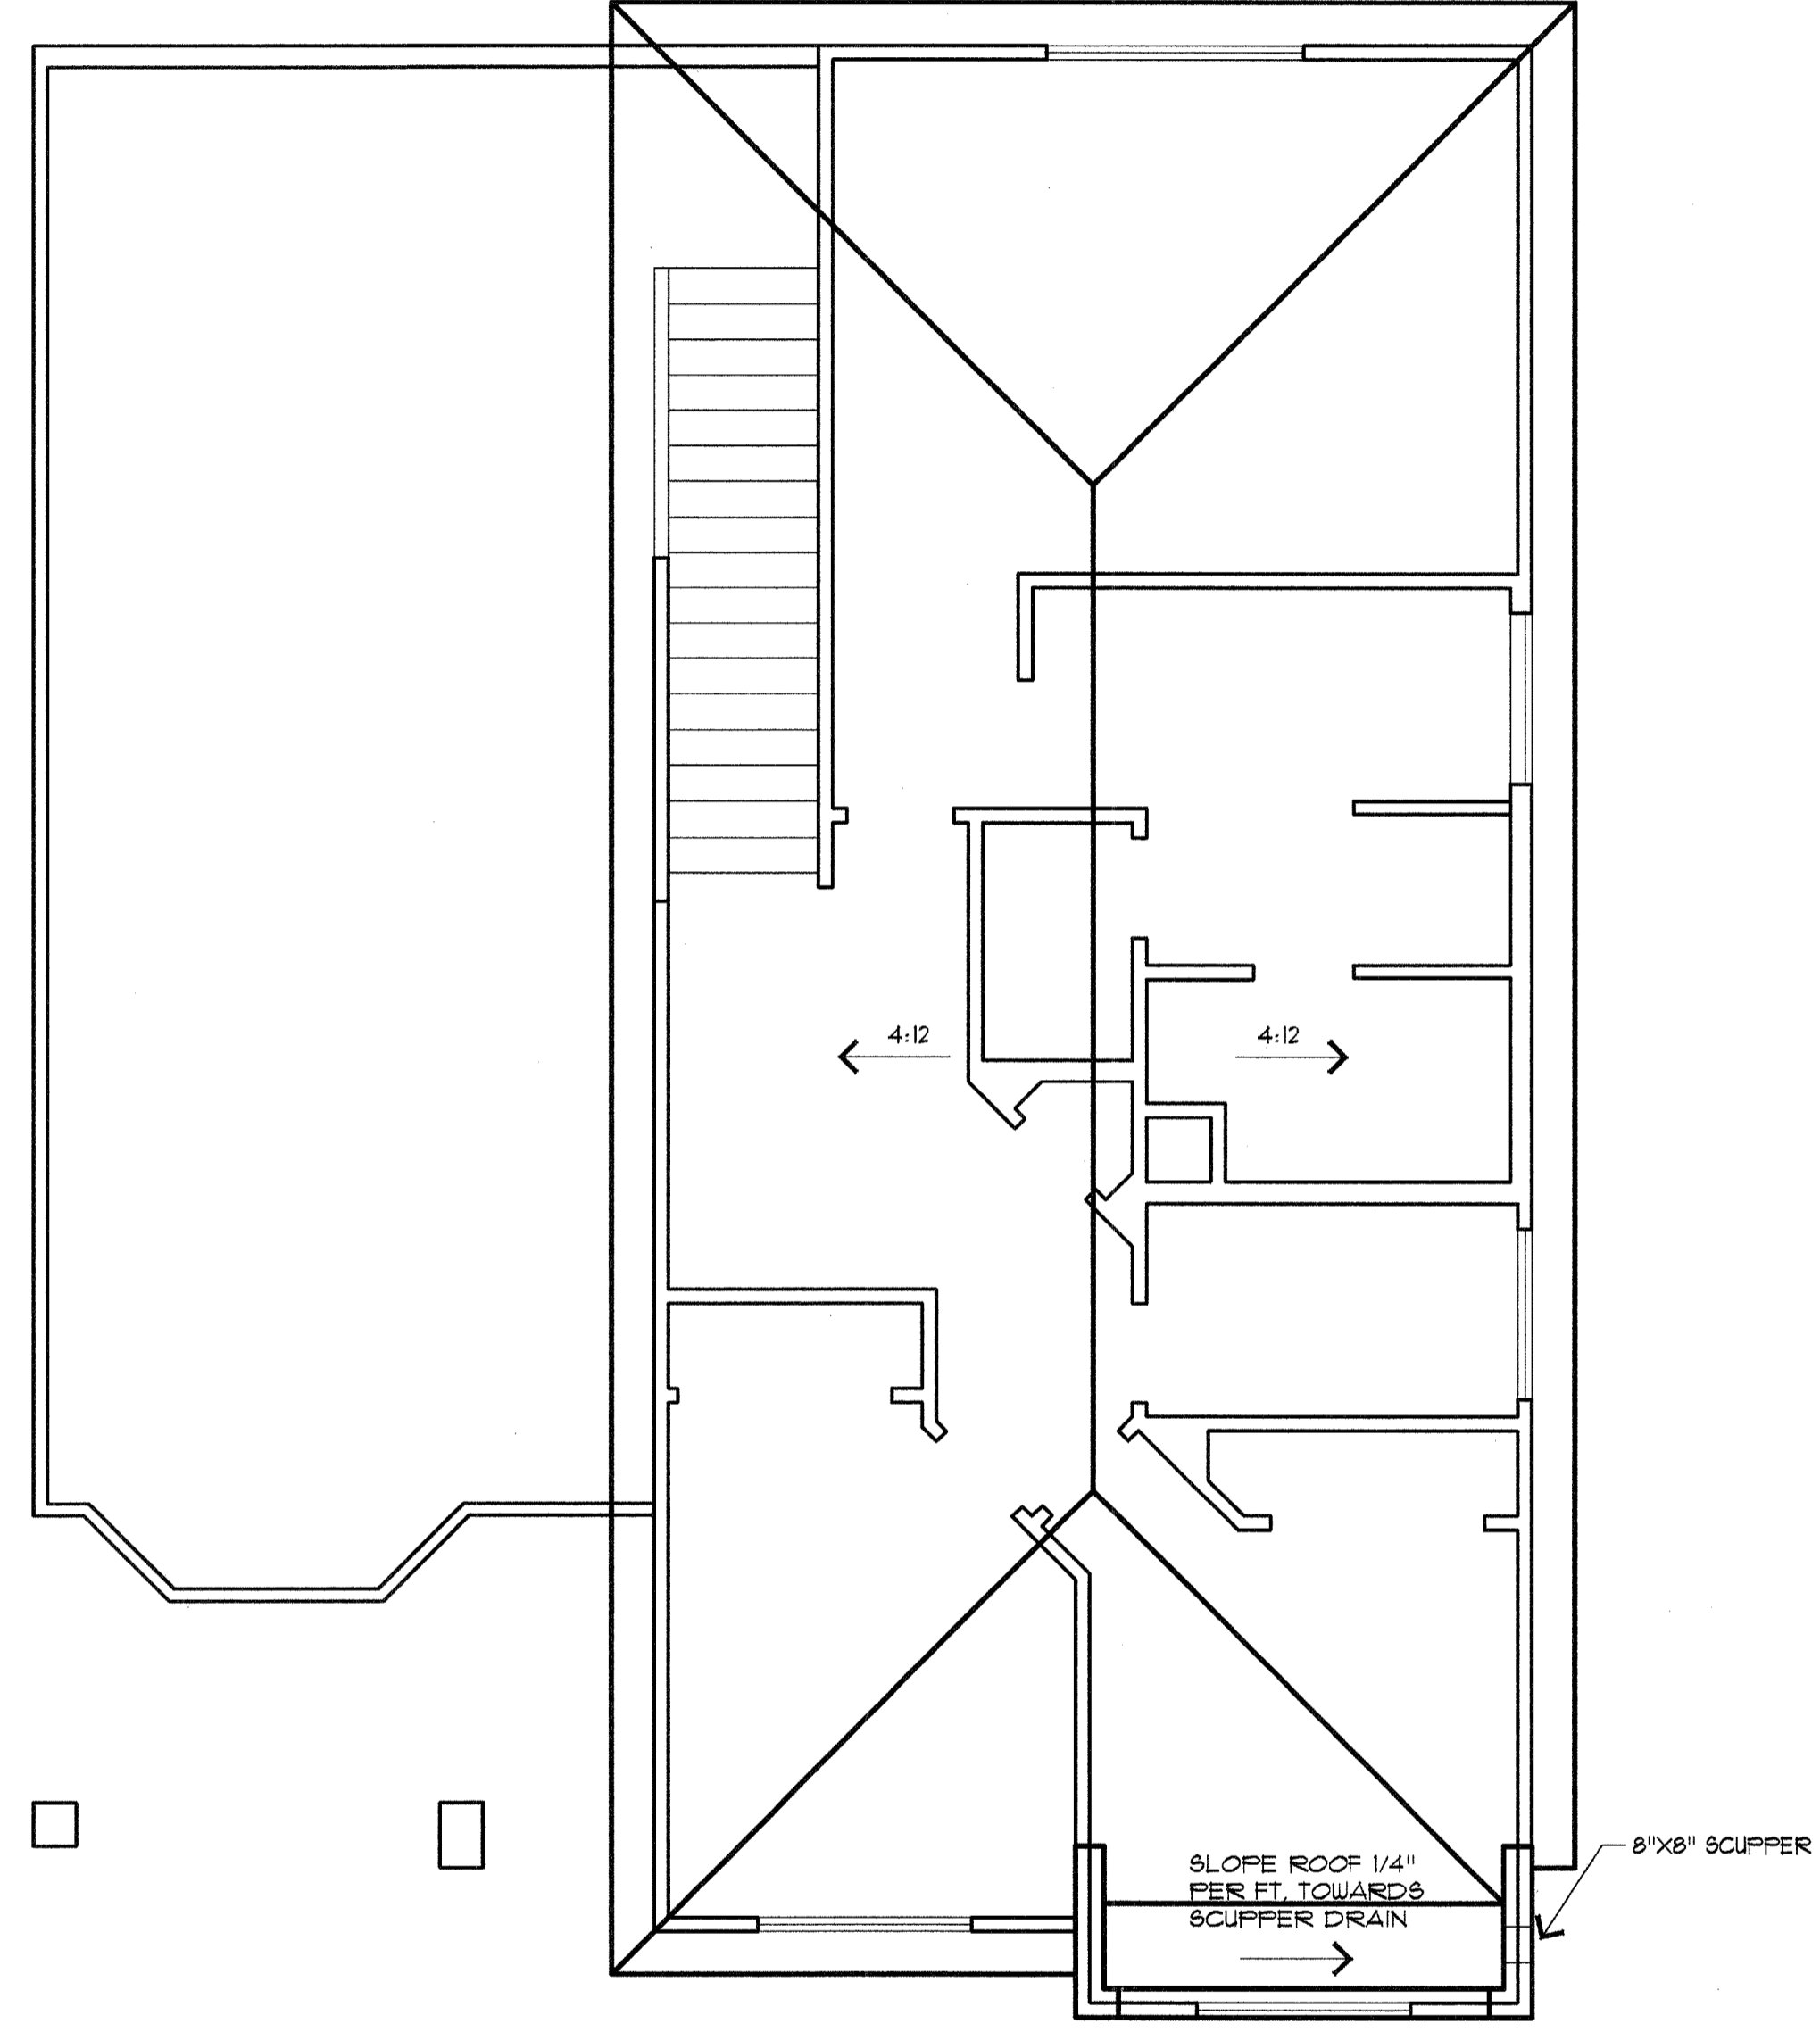

UPPER ROOF PLAN 'C'
SCALE: 1/4"=1'