


REVISIONS:

RESIDENCE FOR  
 LIBERTY HOMES  
 SAN MARCOS / APACHE JUNCTION


"B" ELEVATION  
 1967 MADRID

DATE: 03.06.07  
 DRAWN: MDW 04.19.05  
 MODIFIED:  
 CHECKED:  
 FILE: San Marcos-1967-042009


SITE NO:  
 SM  
 A2.3  
 SHEET NO:

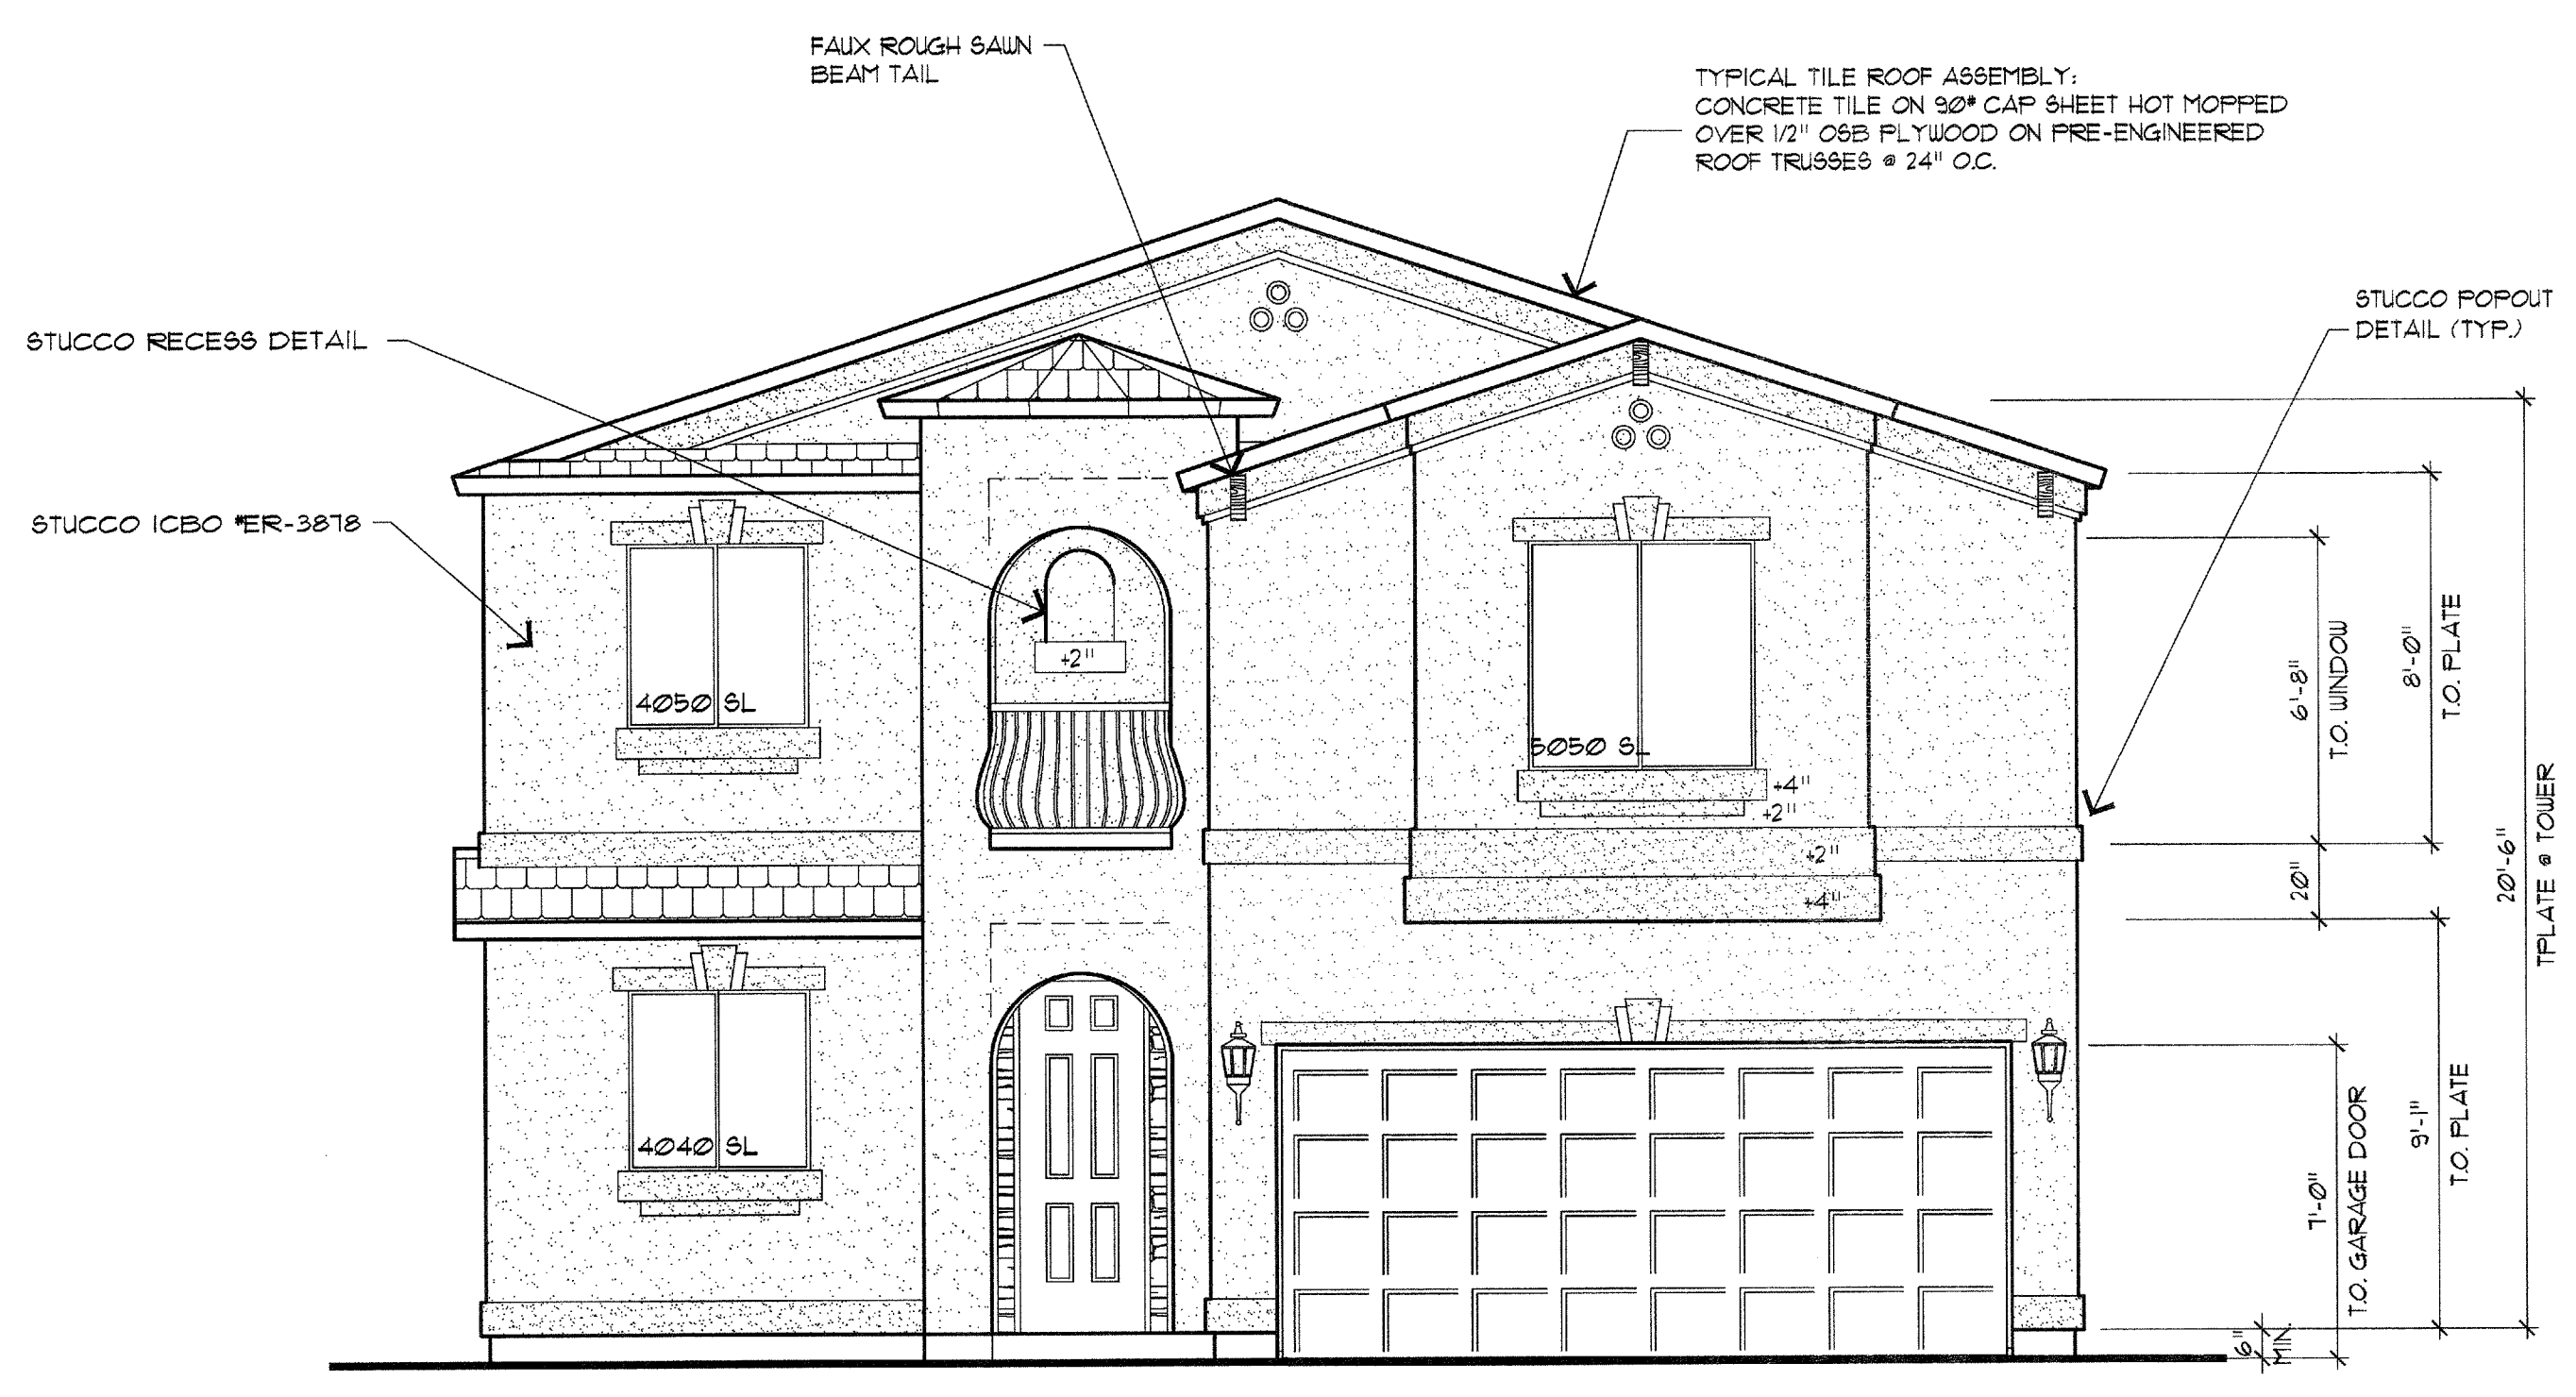

FRONT ELEVATION 'B'

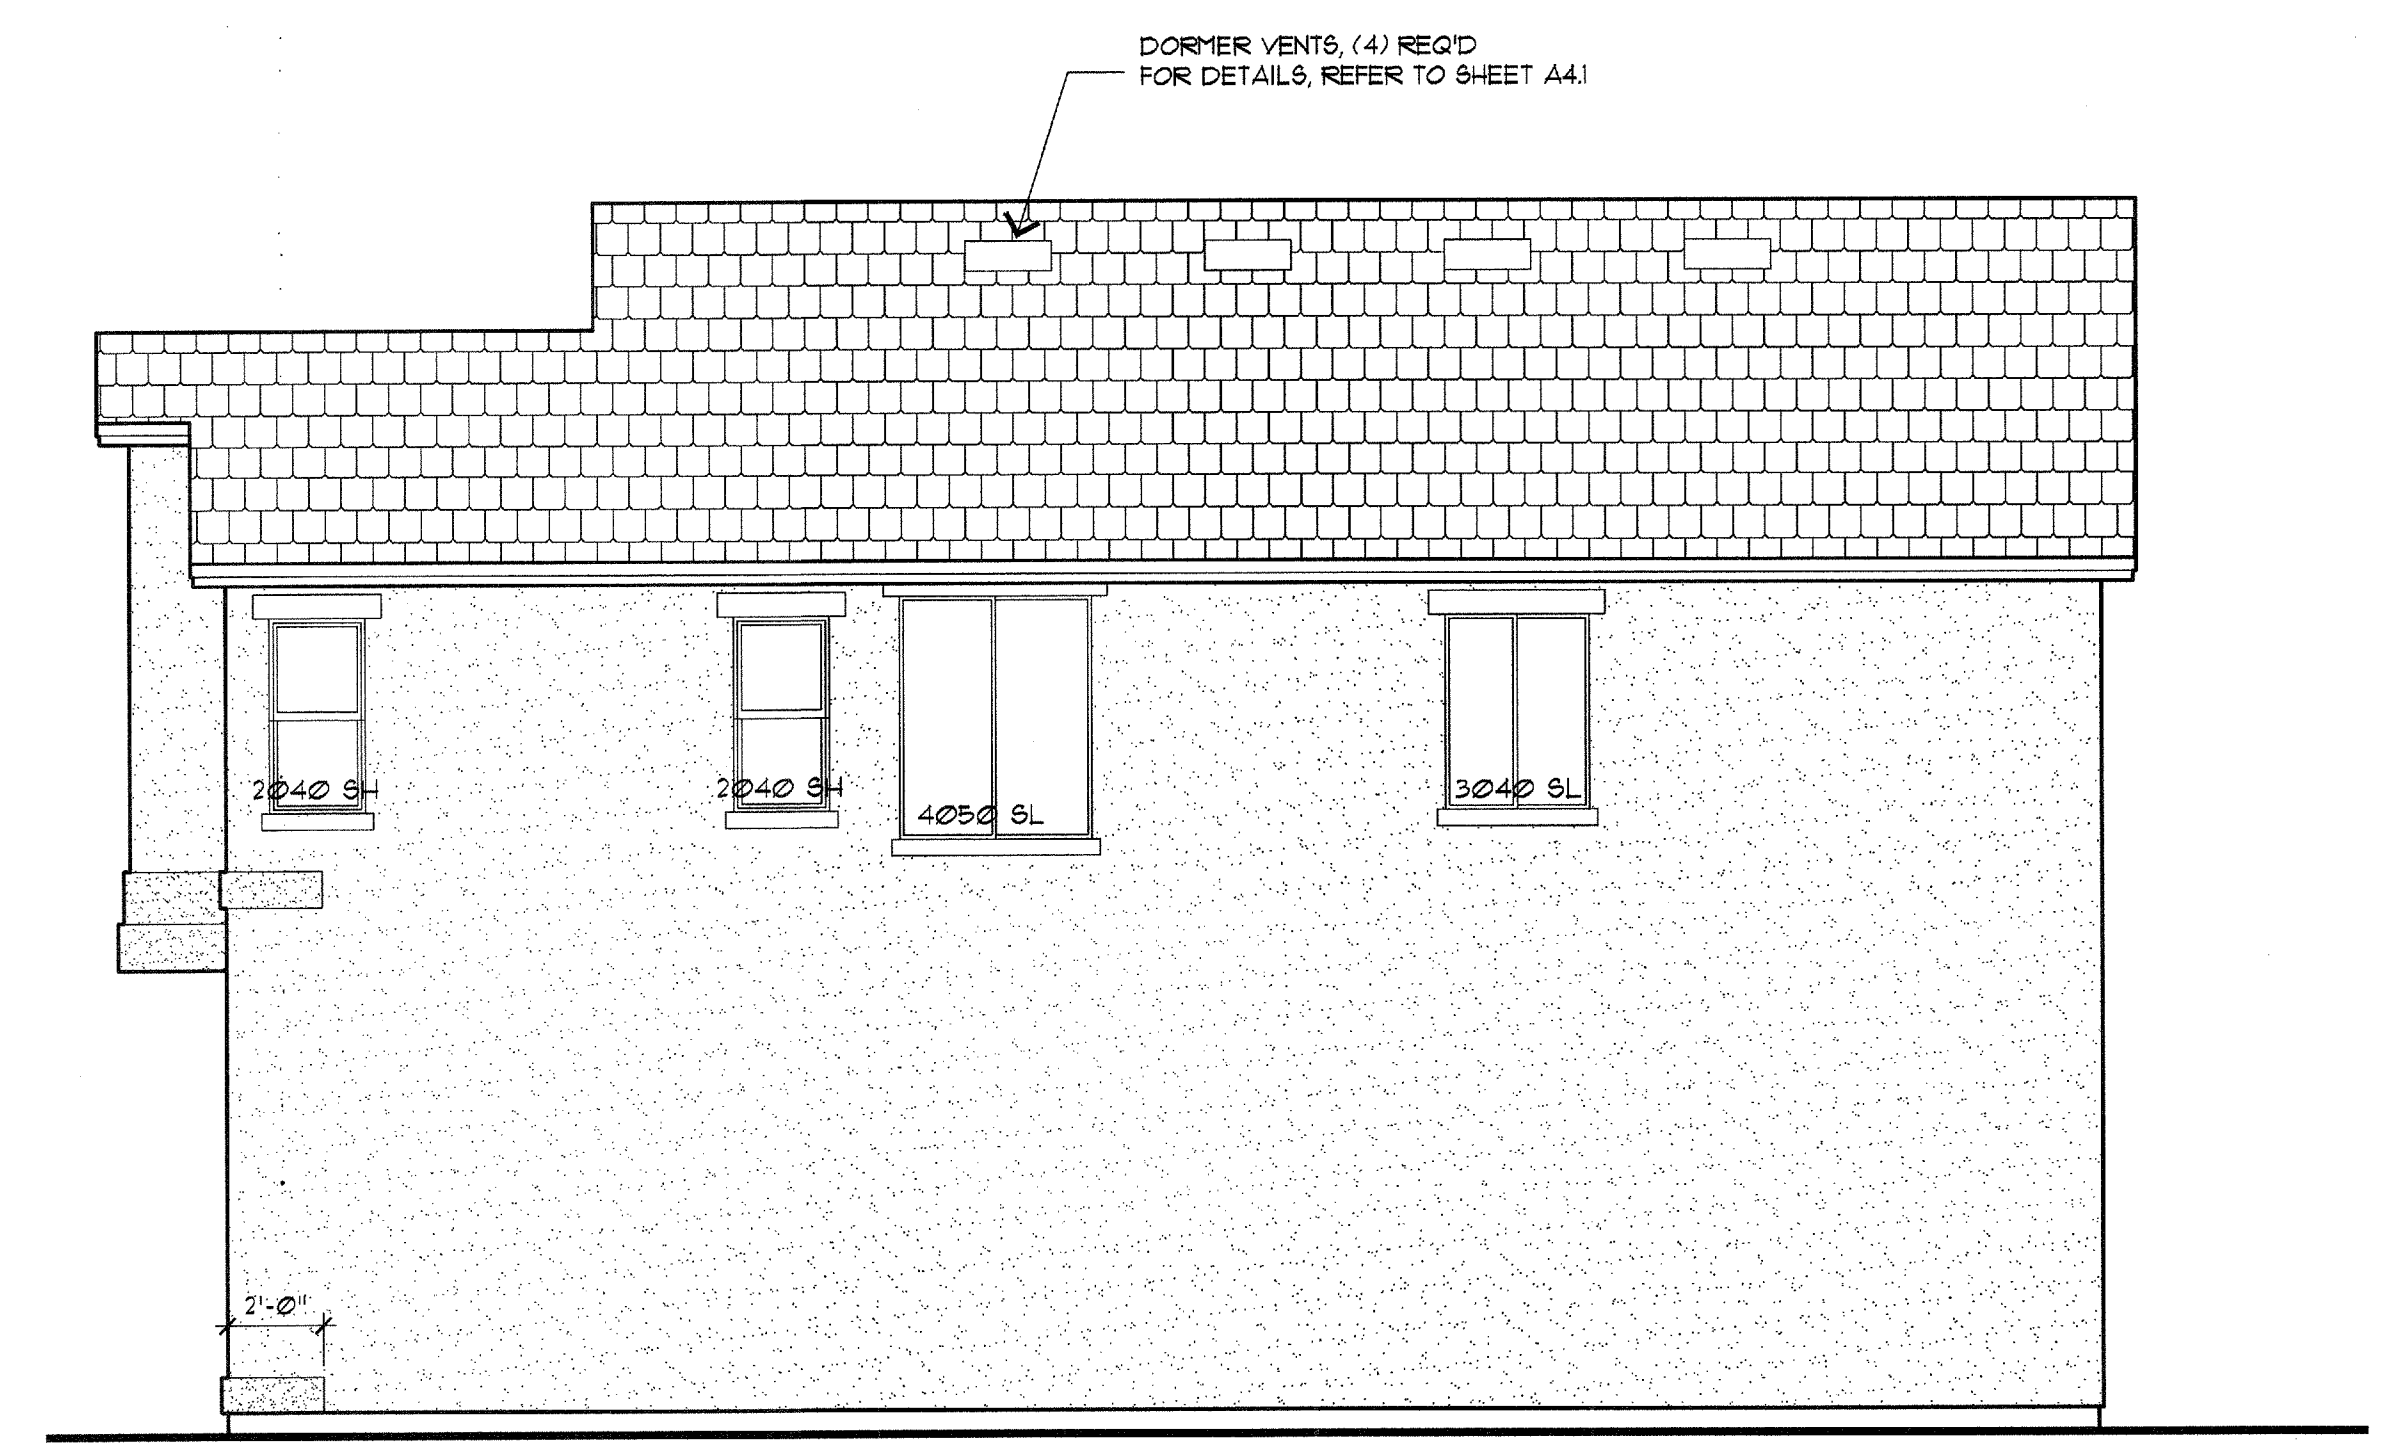

RIGHT ELEVATION

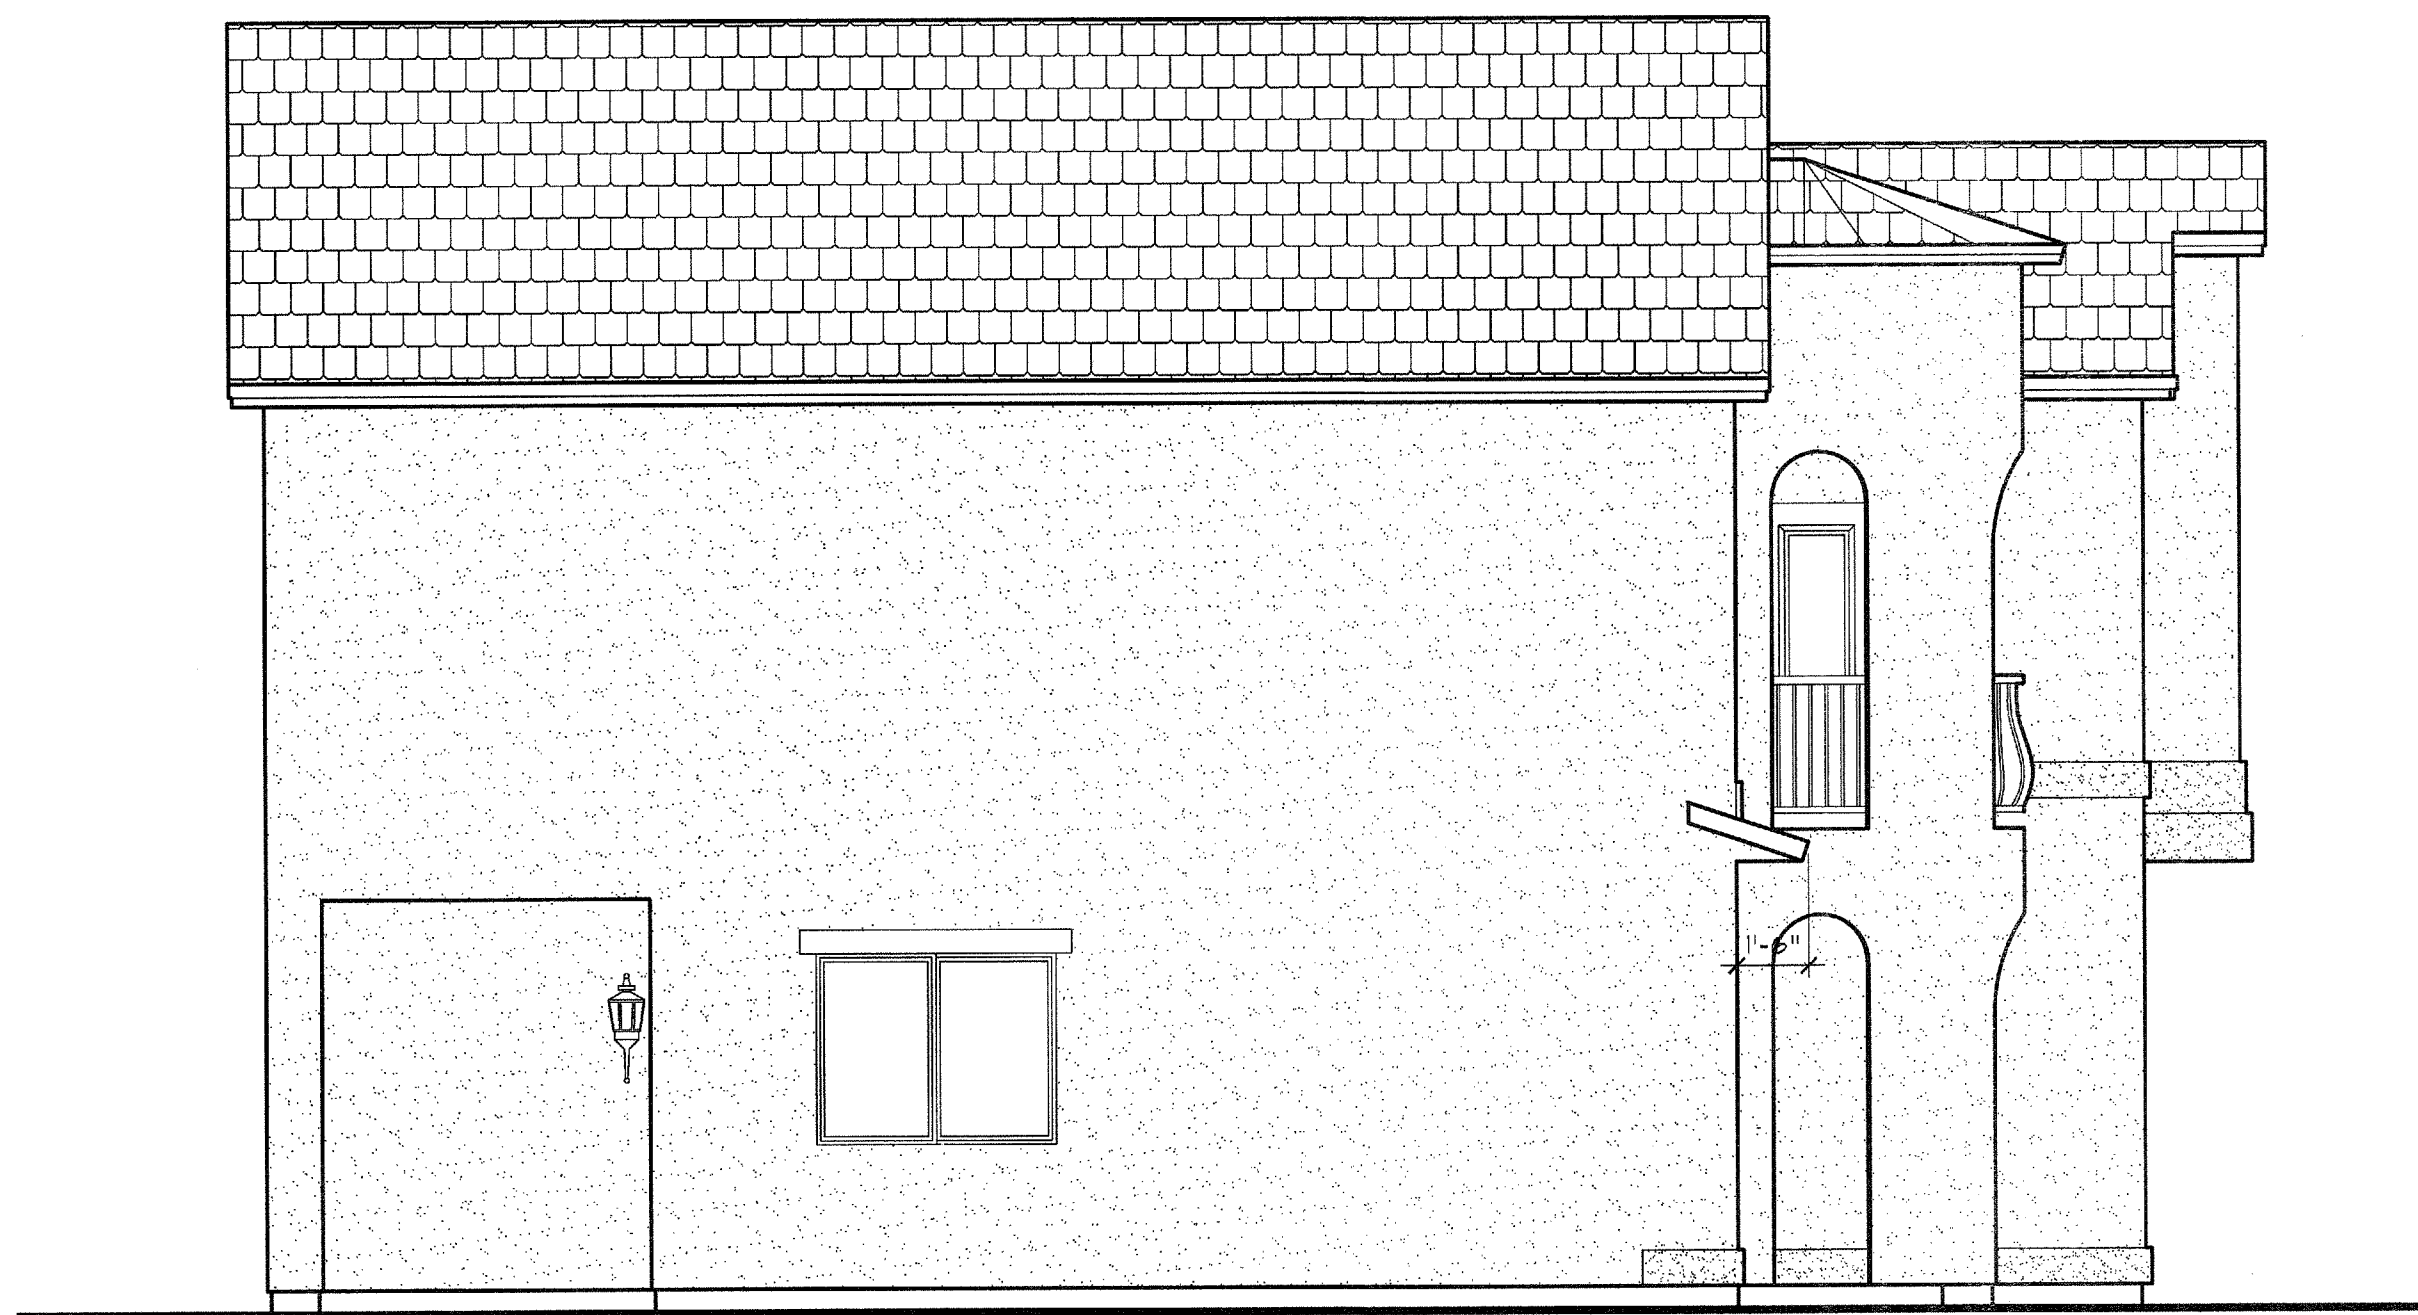

LEFT ELEVATION



REAR ELEVATION