


REVISIONS:

RESIDENCE FOR  
 LIBERTY HOMES  
 SAN MARCOS / APACHE JUNCTION


"B" ELEVATION  
 w/ STONE  
 1967 MADRID

DATE: 03.06.07  
 DRAWN: MDW 04.19.05  
 MODIFIED:  
 CHECKED:  
 FILE: San Marc-1967-042005


SITE NO:  
 SM  
 A2.4  
 SHEET NO:

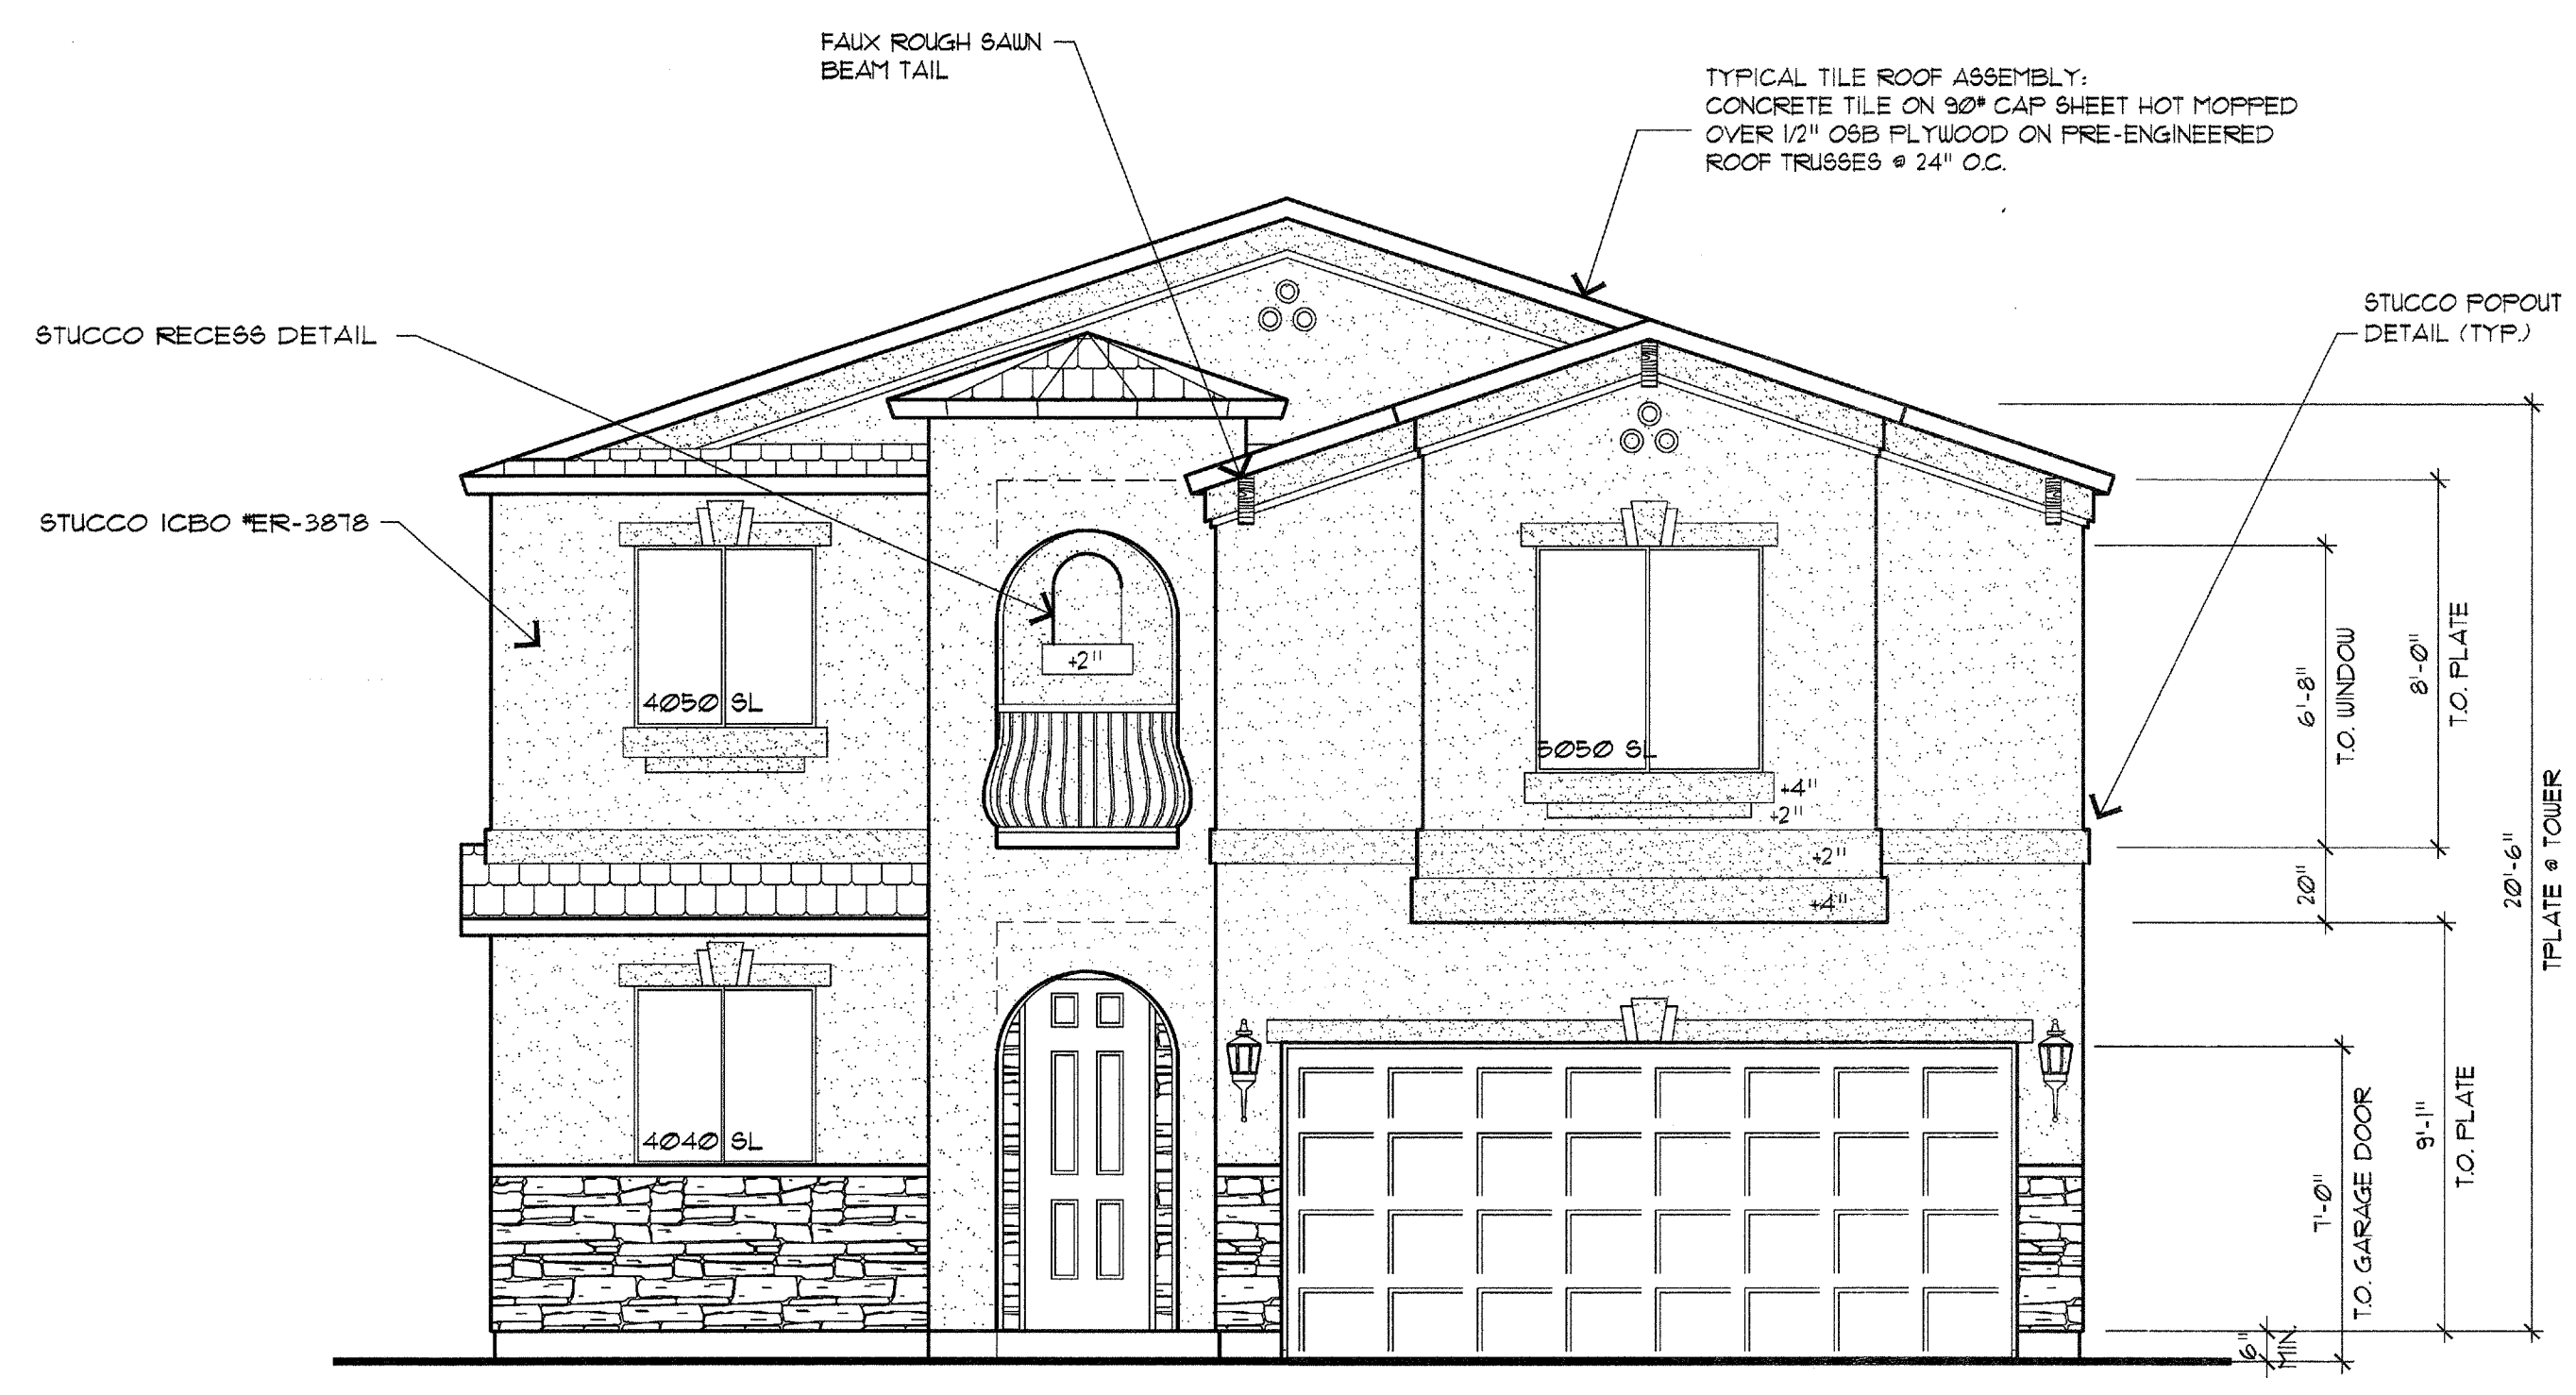

FRONT ELEVATION 'B'  
 W/ STONE

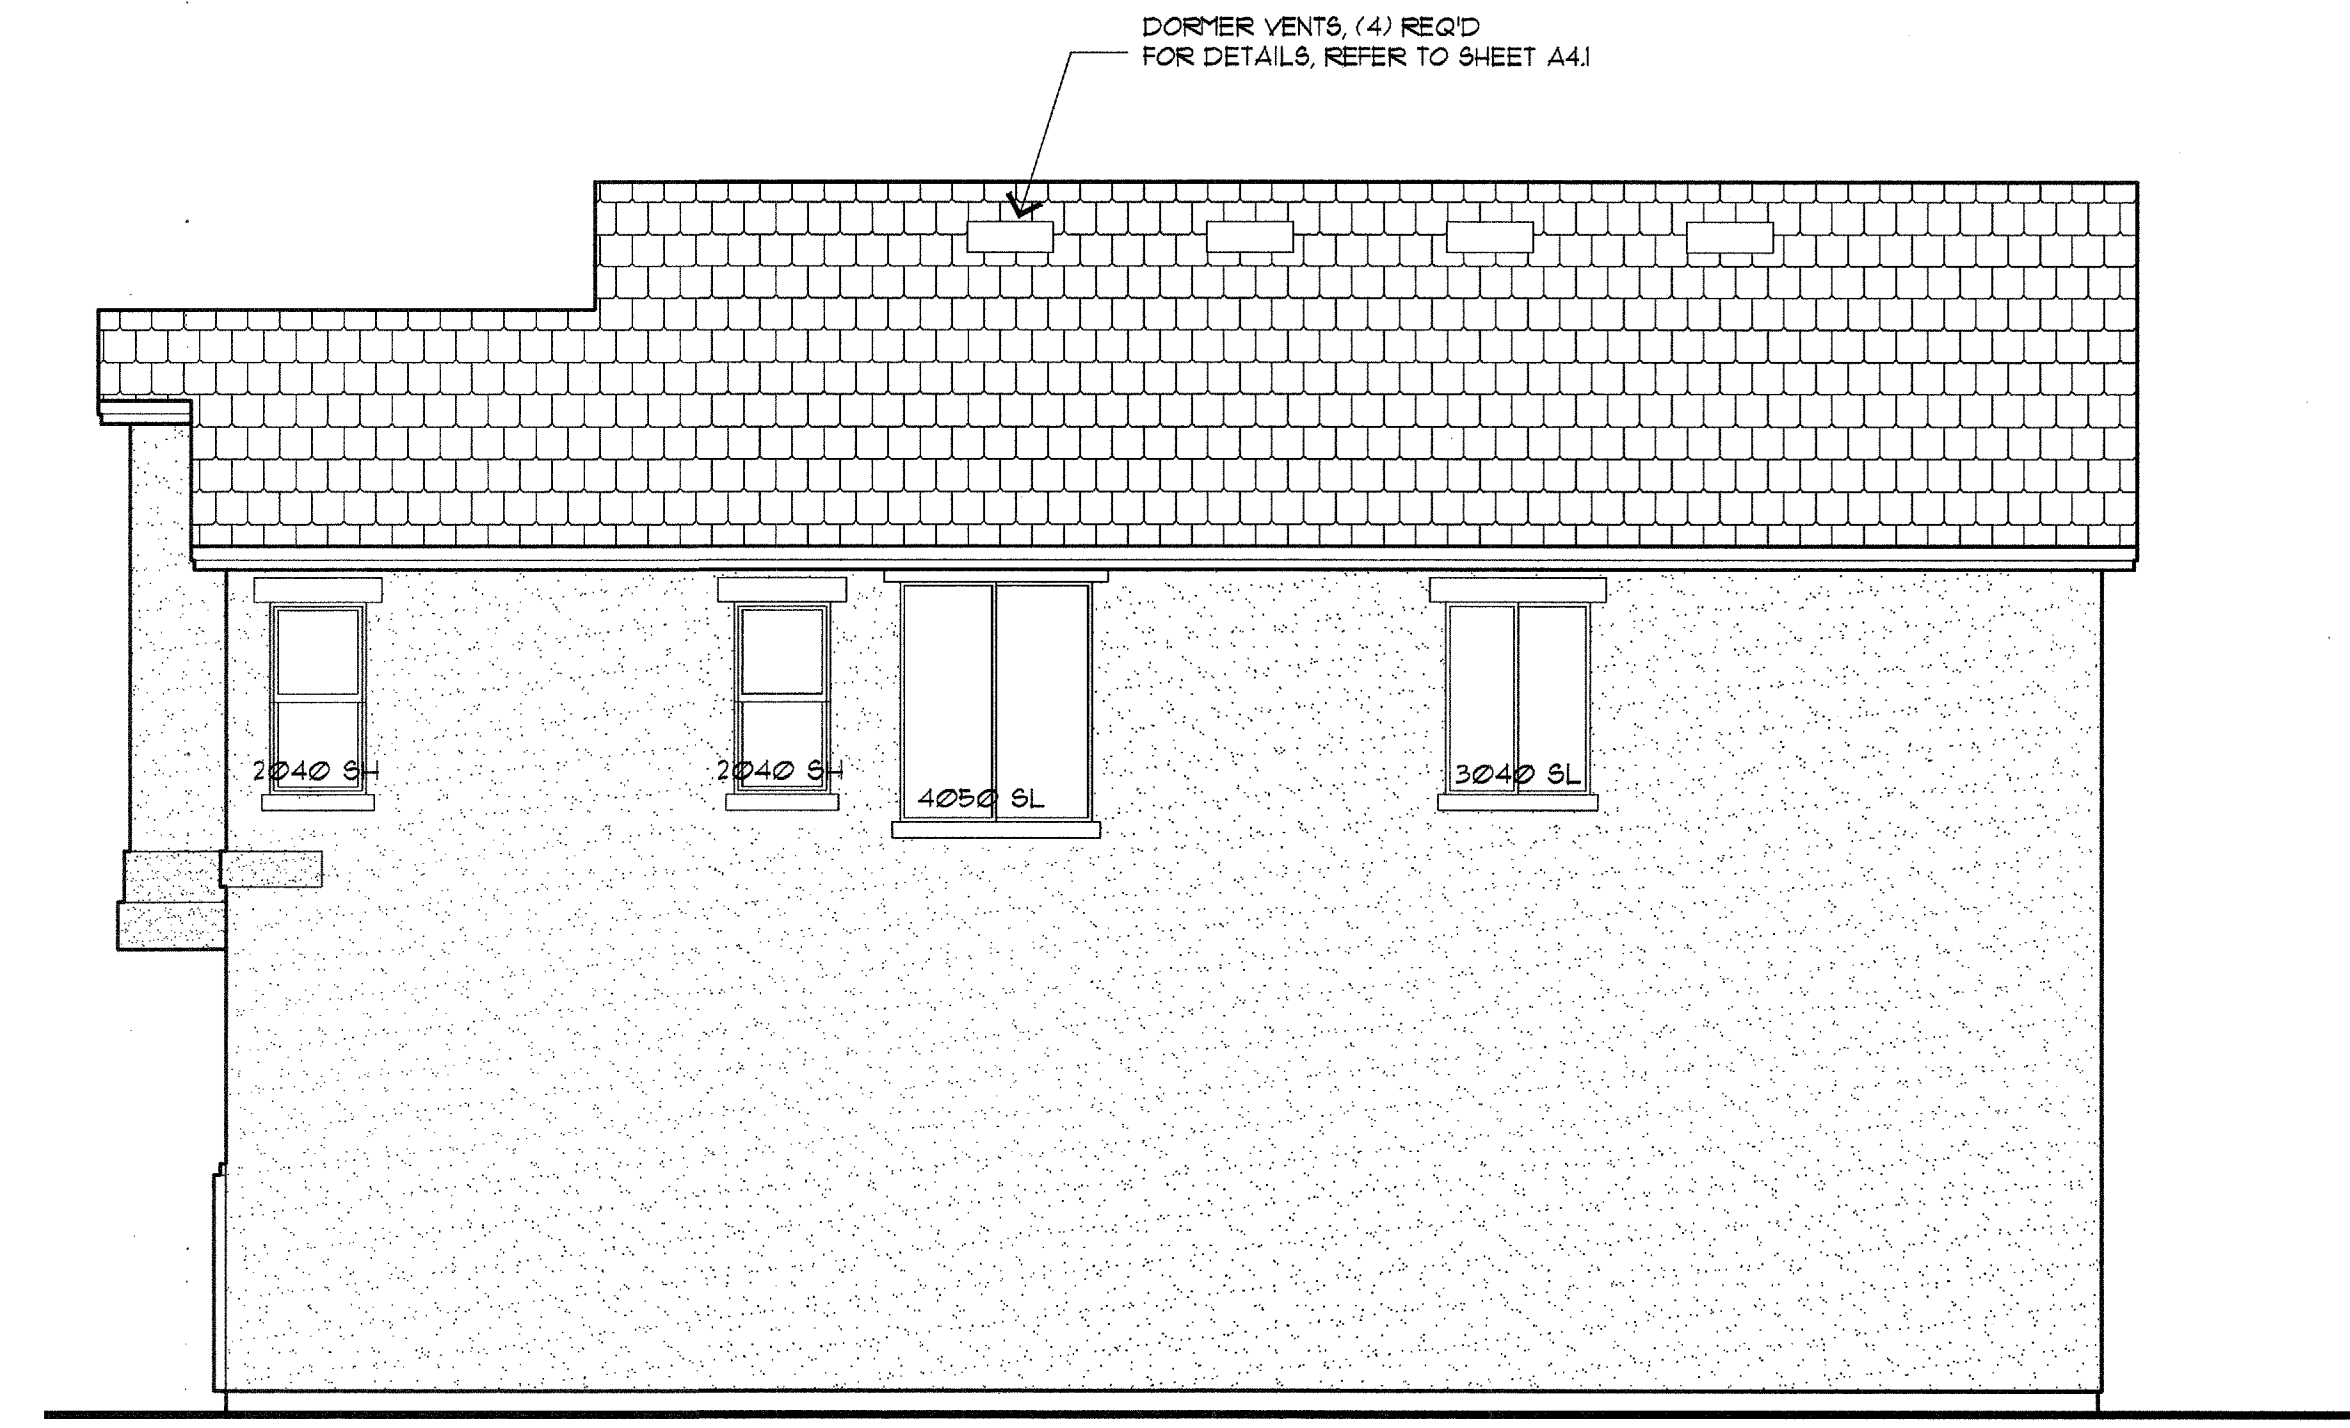

RIGHT ELEVATION

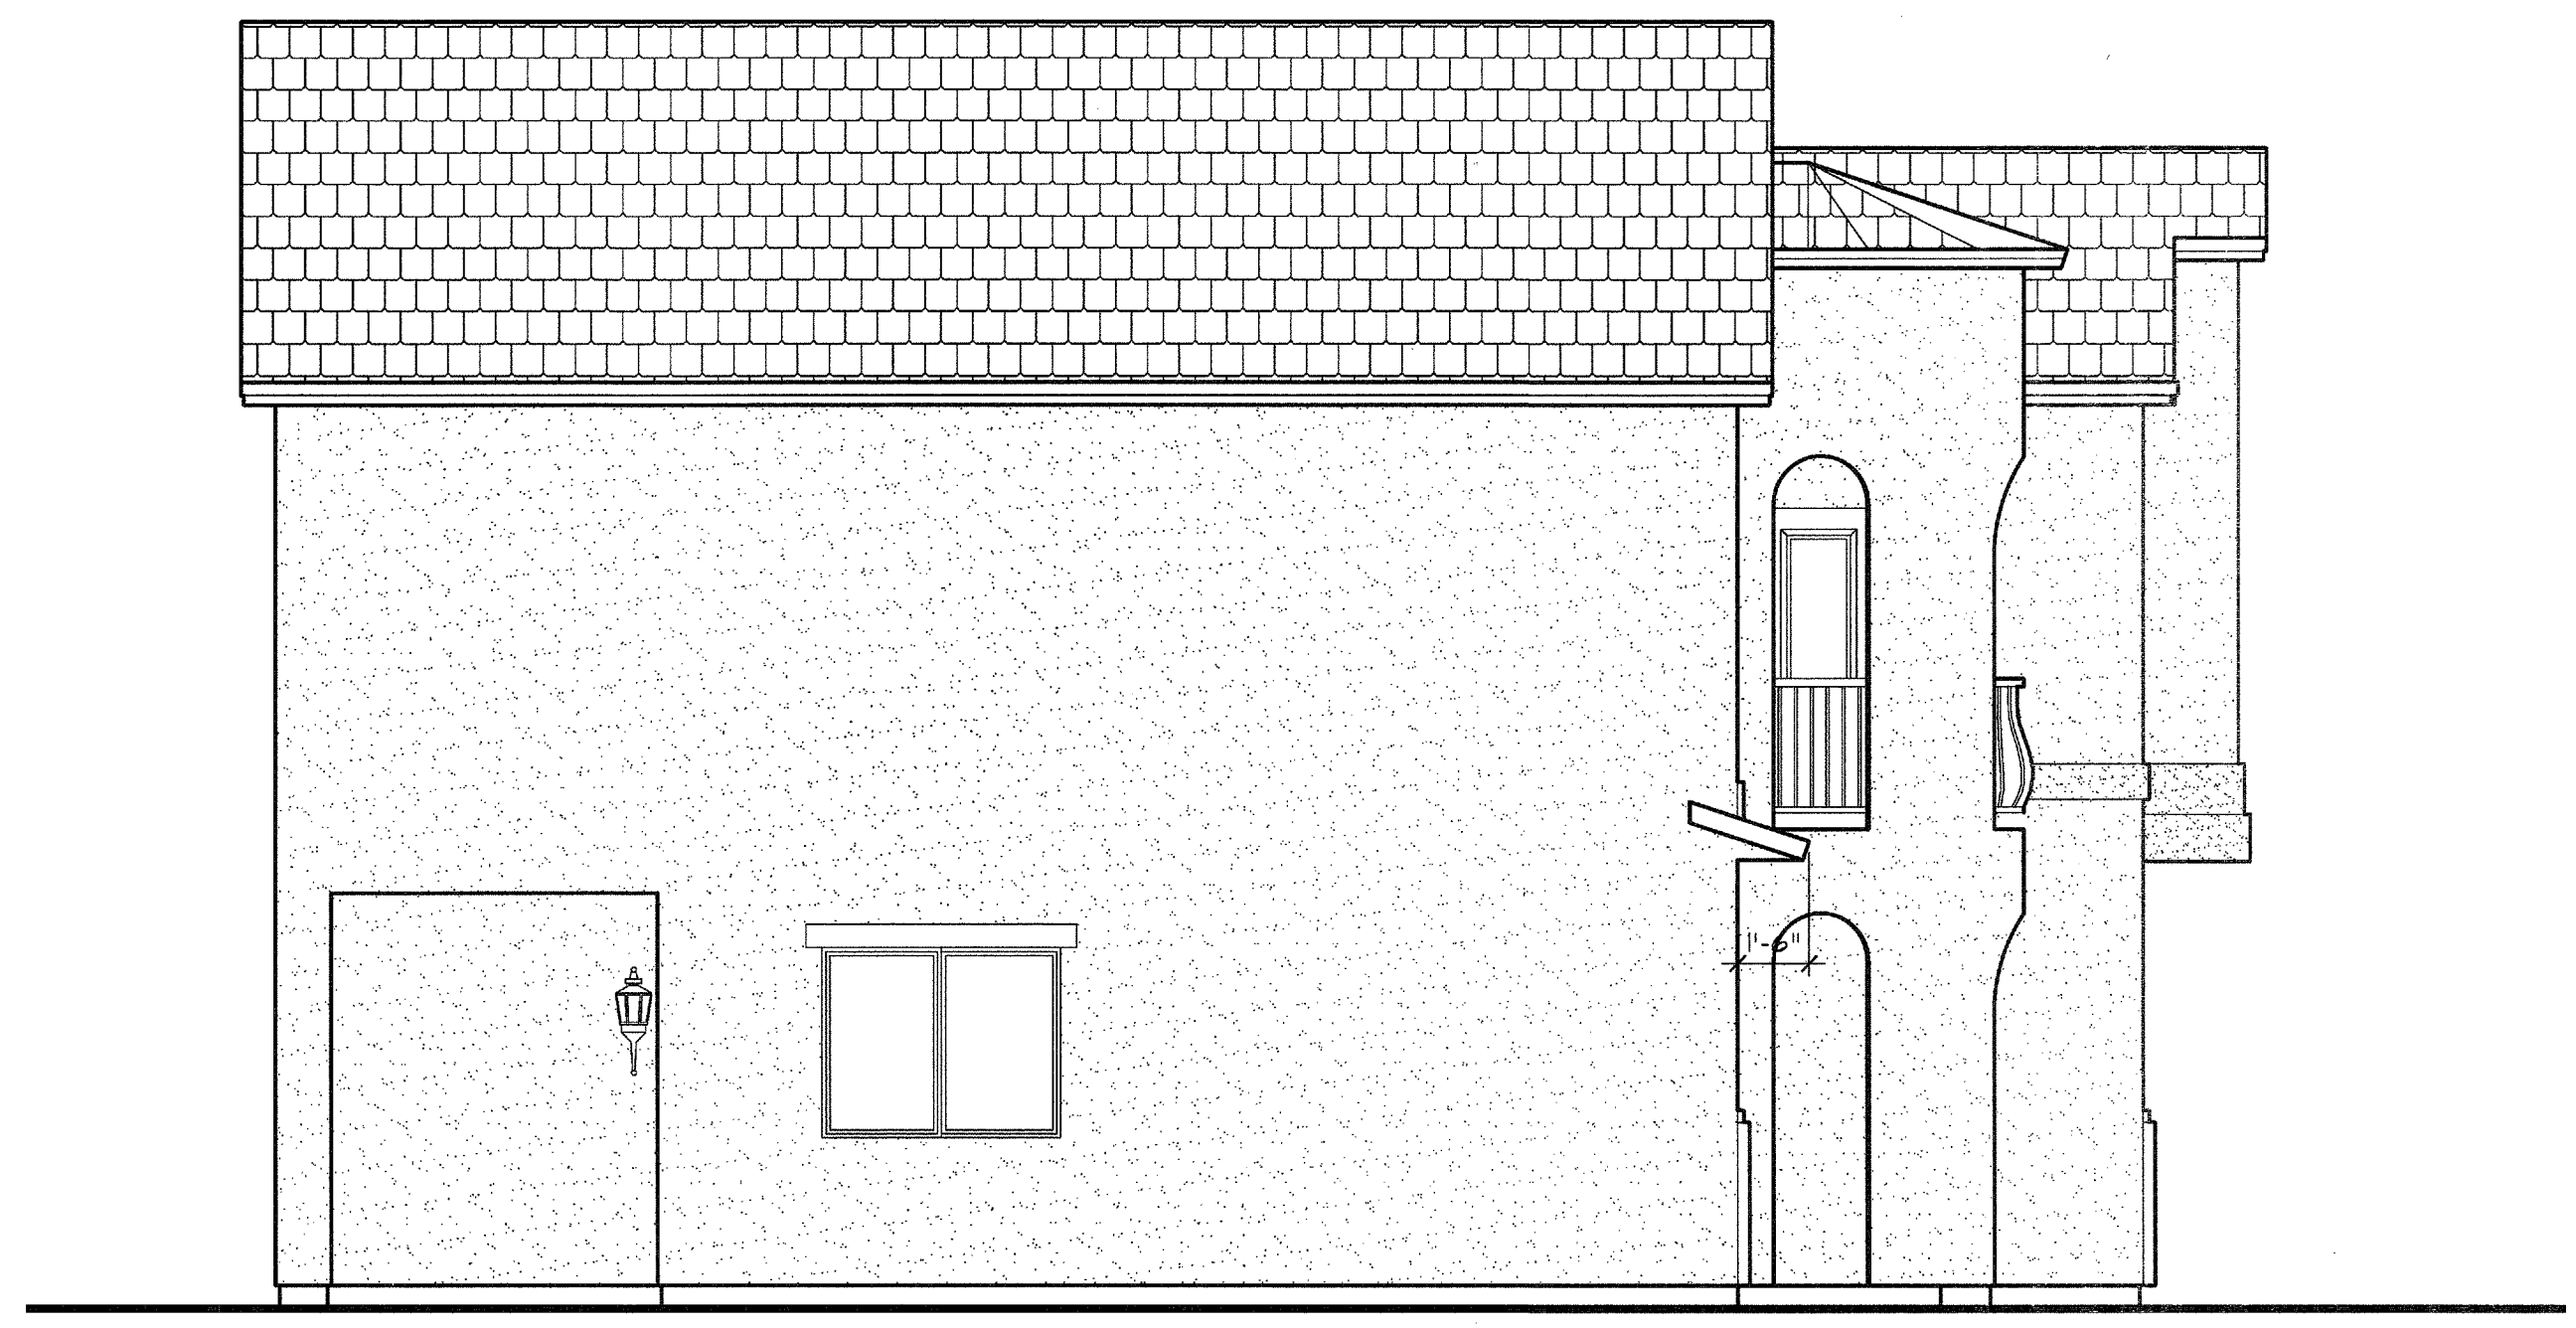

LEFT ELEVATION



REAR ELEVATION