


FLOOR FRAMING PLAN
SCALE: 1/4" = 1'-0"

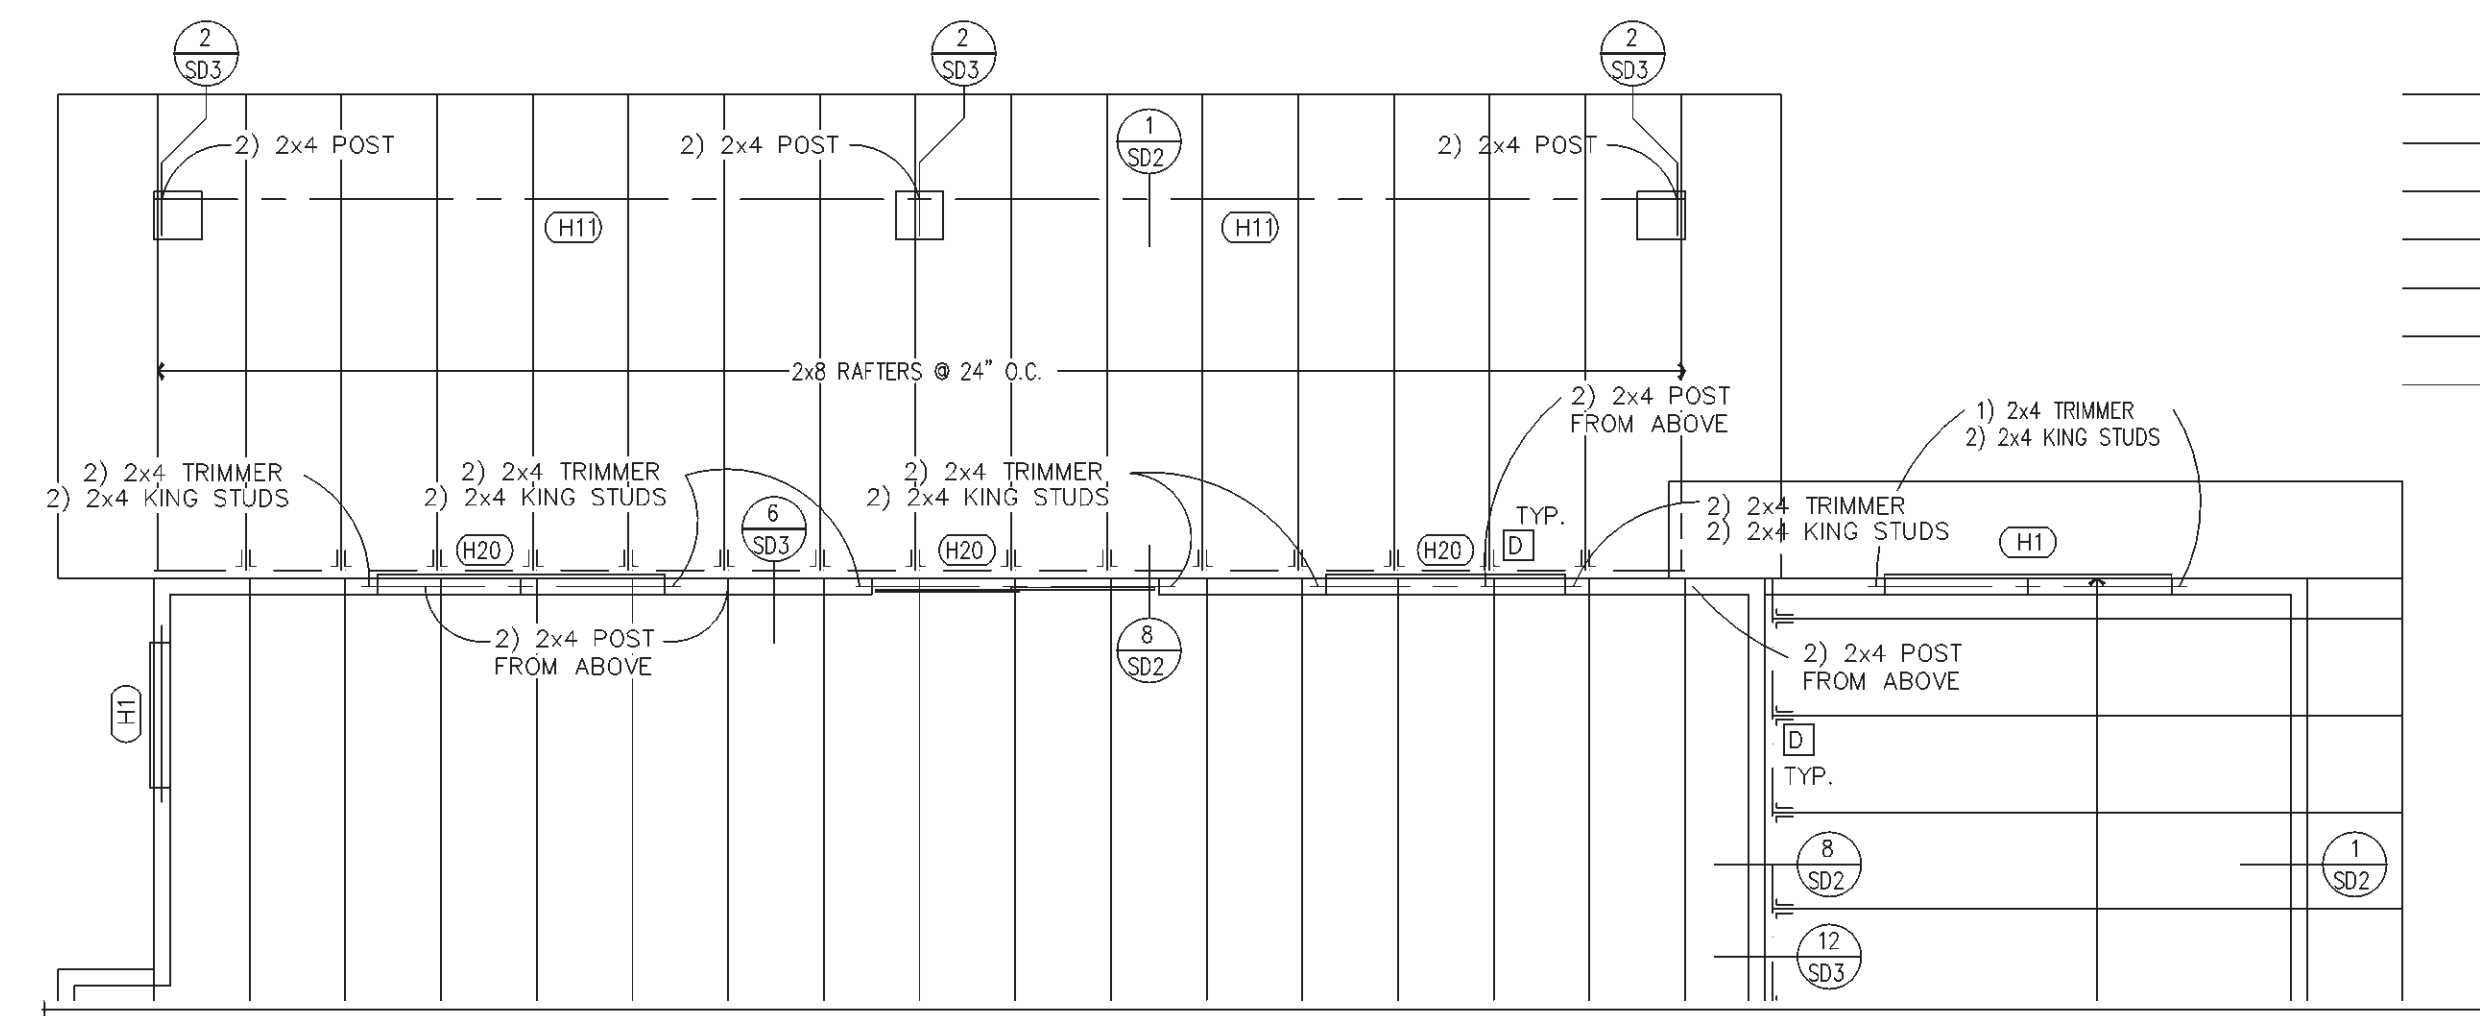

1 PATIO ROOF FRAMING PLAN
A3 SCALE: 1/4" = 1'-0"

GENERAL INFORMATION

- REFER TO GENERAL NOTES (SHEET G1) AND FLOOR PLAN (SHEET A2) FOR ADDITIONAL INFORMATION
- USE SIMPSON H2.5 @ EA. TRUSS/JOIST AND EVERY OTHER STUD. IF SPAN EXCEEDS 22'-0" AT UNCLOSED AREAS AND GARAGES, USE ONE ANCHOR PER TRUSS/JOIST AND ONE ANCHOR PER STUD. FRAMING ANCHOR OF TYPE THAT ENGAGES BOTH PLATES (FRAMING ANCHOR AT STUD MAY BE OMITTED IF PLYWOOD OR EQUAL SHEATHING IS USED WITH NAILS TO TOP PLATE, EXCEPT UNCLOSED AREAS AND GARAGE.)
- ALL TRUSSES TO BE DESIGNED AND MFG'D BY AN ARIZONA APPROVED FABRICATOR. TRUSS CALCULATIONS SHALL BE MADE AVAILABLE AT TIME OF INSPECTION.
- PROVIDE ALL BLOCKING AND BRACING PER ALL APPLICABLE CODES AND/OR TRUSS MFG. SPECIFICATIONS - UNO

KEYNOTES

No.	DESCRIPTION
1	NOT USED
2	NOT USED
3	NOT USED
4	NOT USED
5	NOT USED
6	NOT USED

HEADER SCHEDULE

SYM.	SIZE	SYM.	SIZE	SYM.	SIZE
(H1)	2-2x6	(H8)	4x12	(H15)	3-1/8x16 GLB
(H2)	2-2x8	(H9)	6x10	(H6)	5-1/8x12 GLB
(H3)	3-2x6	(H10)	6x12	(H7)	5-1/8x13-1/2 GLB
(H4)	2-2x10	(H11)	5-1/8x10-1/2 GLB	(H8)	5-1/8x16 GLB
(H5)	3-2x8	(H12)	3-1/8x12 GLB	(H9)	5-1/8x16-1/2 GLB
(H6)	2-2x12	(H13)	5-1/8x13-1/2 GLB	(H10)	3-1/8x9 GLB
(H7)	4x10	(H14)	3-1/8x14 GLB		

HANGER SCHEDULE

A	SIMPSON A35 OR A35F @ 24" O.C.
B	SIMPSON LTHJ HANGER (OR EQUAL)
C	SIMPSON THA29 (OR EQUAL)
D	SIMPSON LUS24 (OR EQUAL)
E	SIMPSON HU26-2 (OR EQUAL)
F	SIMPSON THJA26 (OR EQUAL)
G	SIMPSON HUS26 (OR EQUAL)
H	SIMPSON MST60 (OR EQUAL) NAIL @ BTM. OF TRUSS BTM CORD & ADJACENT WALL TOP PLATE CENTERED
I	SIMPSON U26 (OR EQUAL)

TRUSS KEY

(F)	PRE-FAB FLOOR TRUSSES @ 24" O.C. - SEE TRUSS CALC'S FOR COINCIDING INFORMATION
(F5)	PRE-FAB FLOOR TRUSSES @ 24" O.C. - SEE TRUSS CALC'S FOR COINCIDING INFORMATION
(H1)	PRE-FAB TRUSSES - SEE TRUSS CALC'S FOR COINCIDING INFORMATION
(H2)	PRE-FAB TRUSSES - SEE TRUSS CALC'S FOR COINCIDING INFORMATION
(H3)	PRE-FAB TRUSSES - SEE TRUSS CALC'S FOR COINCIDING INFORMATION
(H4)	PRE-FAB TRUSSES - SEE TRUSS CALC'S FOR COINCIDING INFORMATION

REPUBLIC HOMES, L.L.C.
 25 N. GILBERT RD., SUITE 104
 GILBERT, AZ 85234
 PH. (602) 357-1858 FAX (602) 357-1858

The Tektone Company
 Architectural Drafting Services
 8221 E. Corralbell Cir., Mesa, AZ 85208
 PH. (602) 357-1858 FAX (602) 357-1858

PROJECT NO.: RH99-0504
 DRAWN BY: S. PREUSS
 DATE: 10 AUG 99
 REVISIONS
 Rev. DATE:

PLAN
 2783

SHEET
 A-3