


1ST FLOOR PLAN ELEVATION 'A'

SCALE: 1/4" = 1'-0"

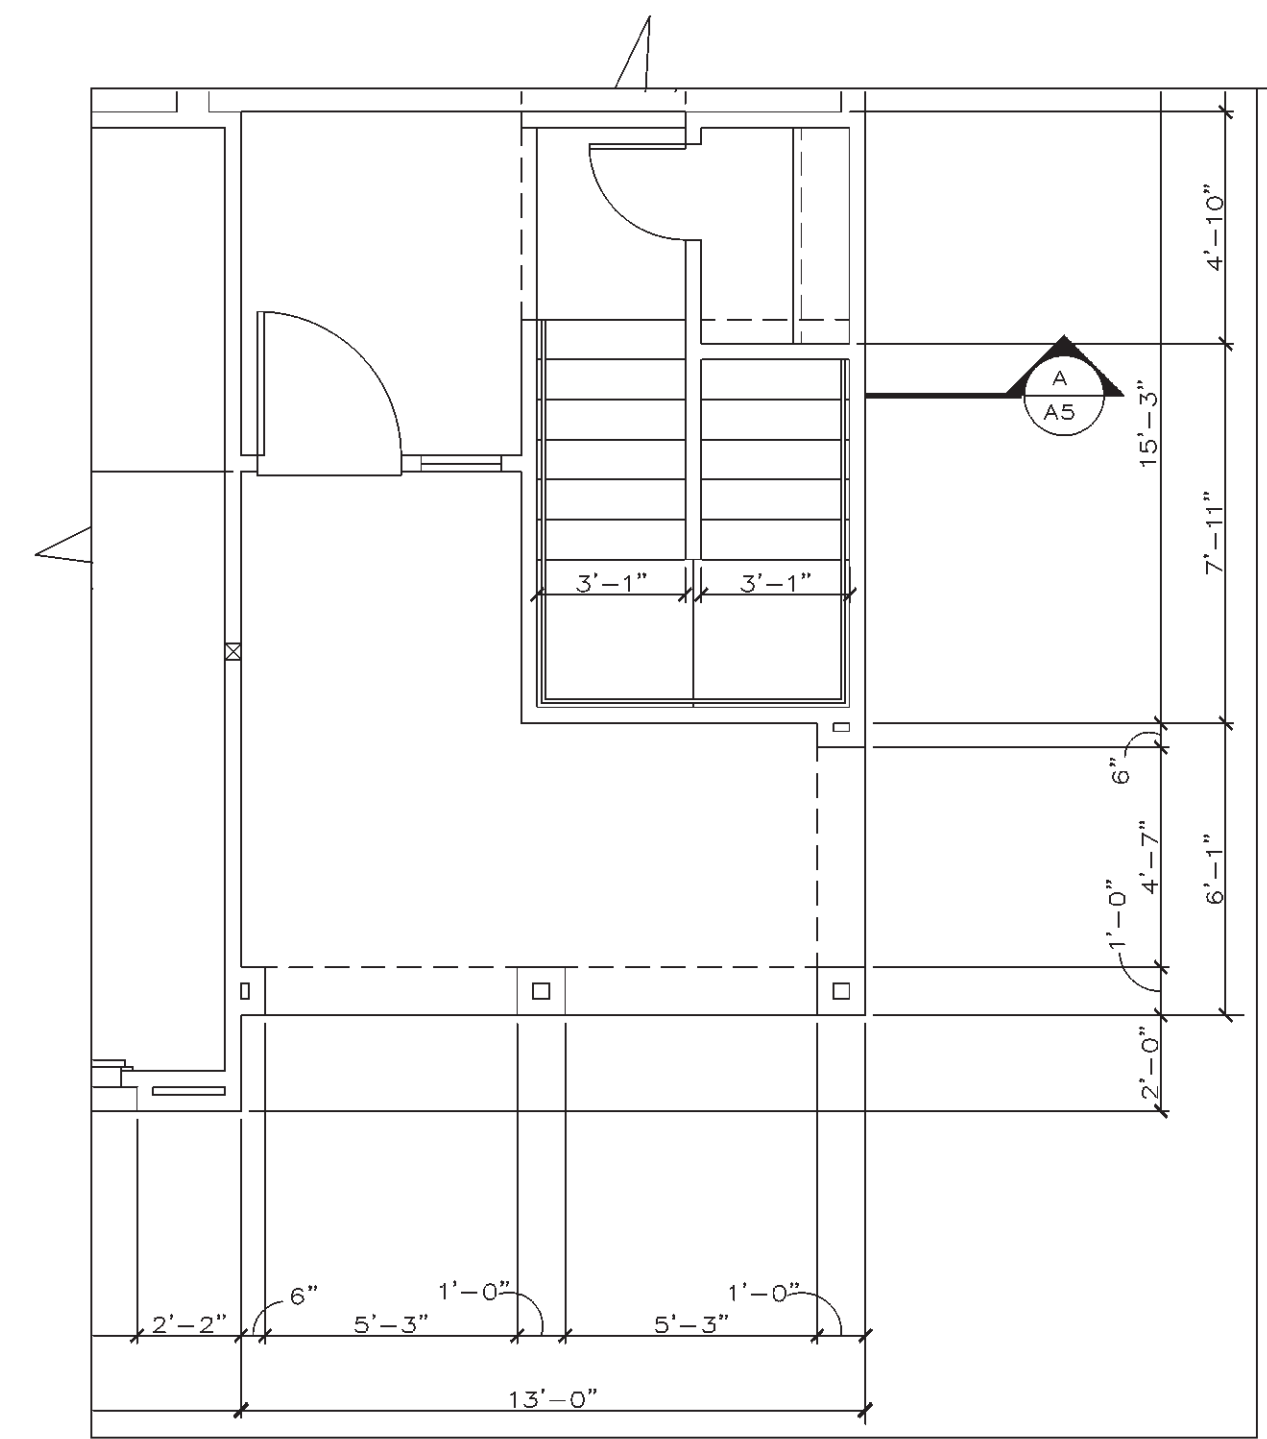

PART. 1ST FLOOR PLAN @ ELEVATION 'B'

SCALE: 1/4" = 1'-0"

WINDAMERE HOMES  
5855 E. MCDOWELL RD.  
MESA, AZ 85215

[i] PLAN

4710 E. Falcon Dr. Suite 111  
Mesa, AZ 85215  
(602) 807-1539 (602) 807-1553

DIM. 1ST FLOOR PLAN

DRAWN BY:  
[i] PLAN

RELDATE: 3-25-99

Rev. DATE:

1	
2	
3	
4	
5	
6	

PLAN #

3404

SHEET No.

A1.1

3 OF 19