



LIBERTY HOMES INC.  
6985 SOUTH  
UNION PARK CENTER  
MIDVALE, UTAH 84047  
(801) 561-2525  
FAX (801) 561-2550


REVISIONS:

RESIDENCE FOR  
LIBERTY HOMES  
SAN MARCOS / APACHE JUNCTION

ROOF PLAN 'C'  
1305 VALENCIA

DATE: 03.06.2007  
DRAWN: MDW 04.19.05  
MODIFIED:  
CHECKED:  
FILE: San Marc-1252-041905

SITE NO:  
**SM**  
**A3.3**  
SHEET NO:

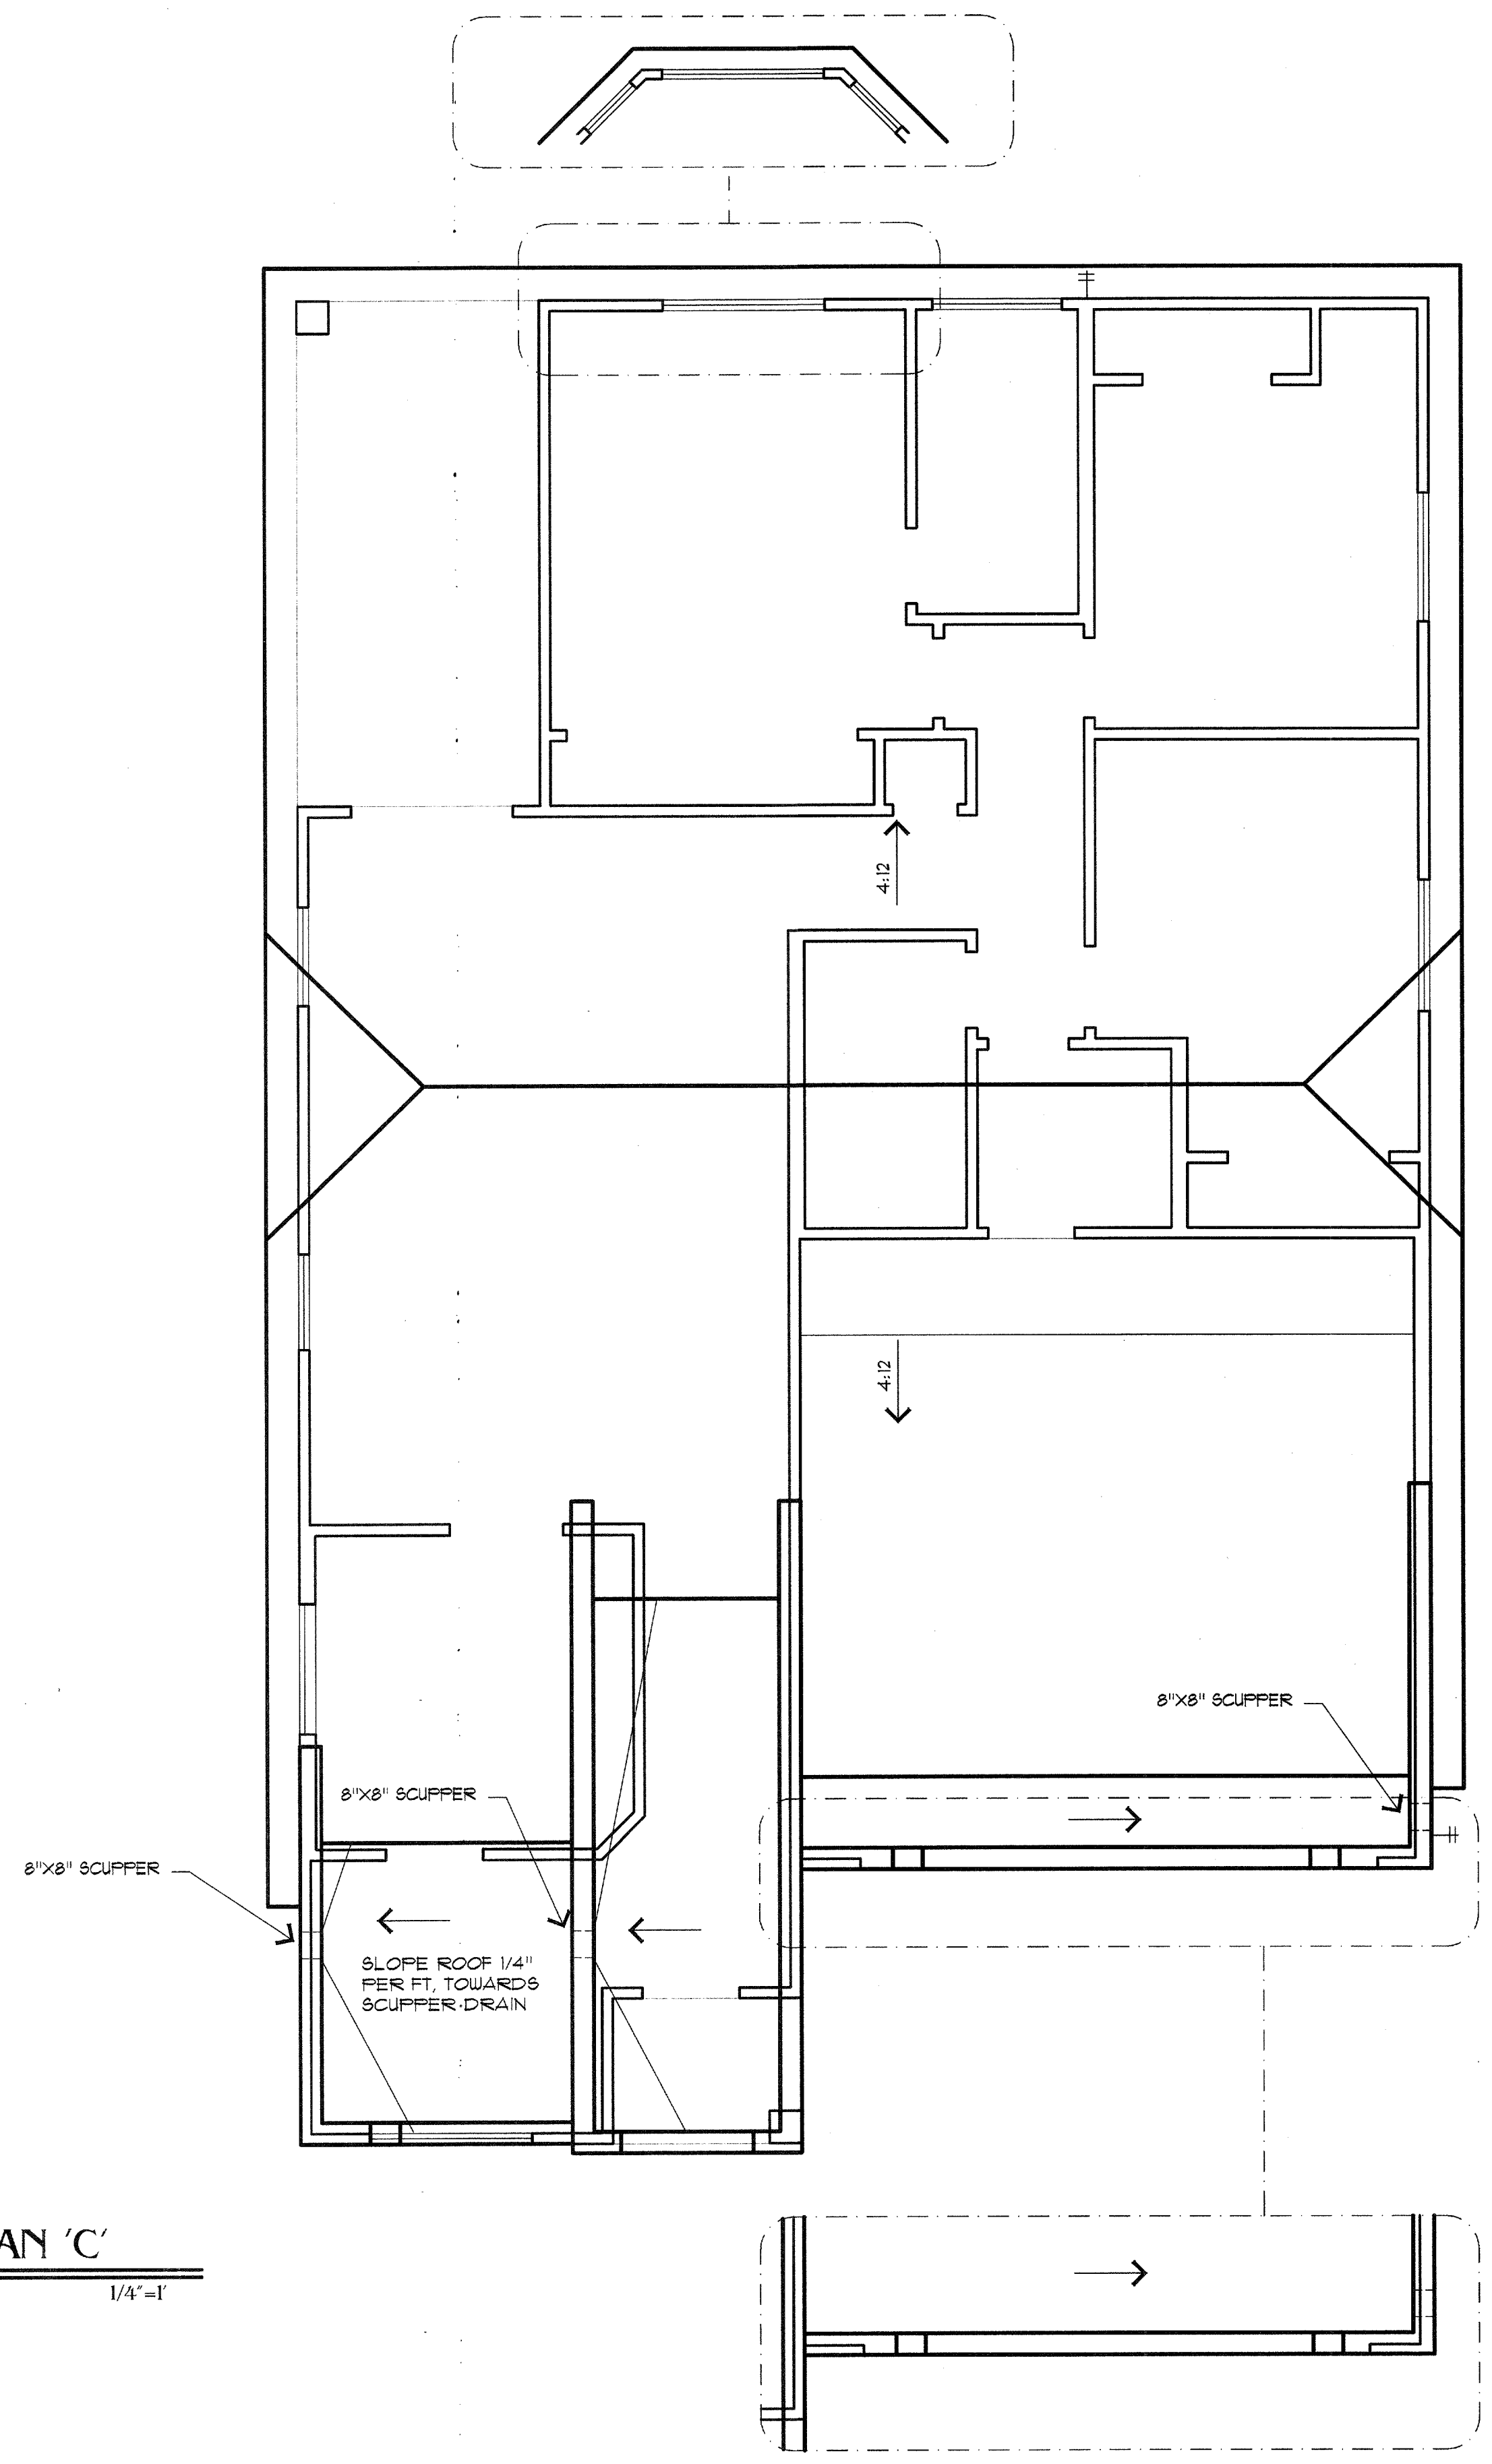

**ROOF PLAN 'C'**  
SCALE: 1/4"=1'