


REVISIONS:

RESIDENCE FOR LIBERTY HOMES  
 SAN MARCOS / APACHE JUNCTION


"A" ELEVATION  
 1665 SEVILLE

DATE: 03.06.2007  
 DRAWN: MDW 04.19.05  
 MODIFIED:  
 CHECKED:  
 FILE: San Marc-1665-041905


SITE NO:  
**SM**  
**A2.1**  
 SHEET NO:

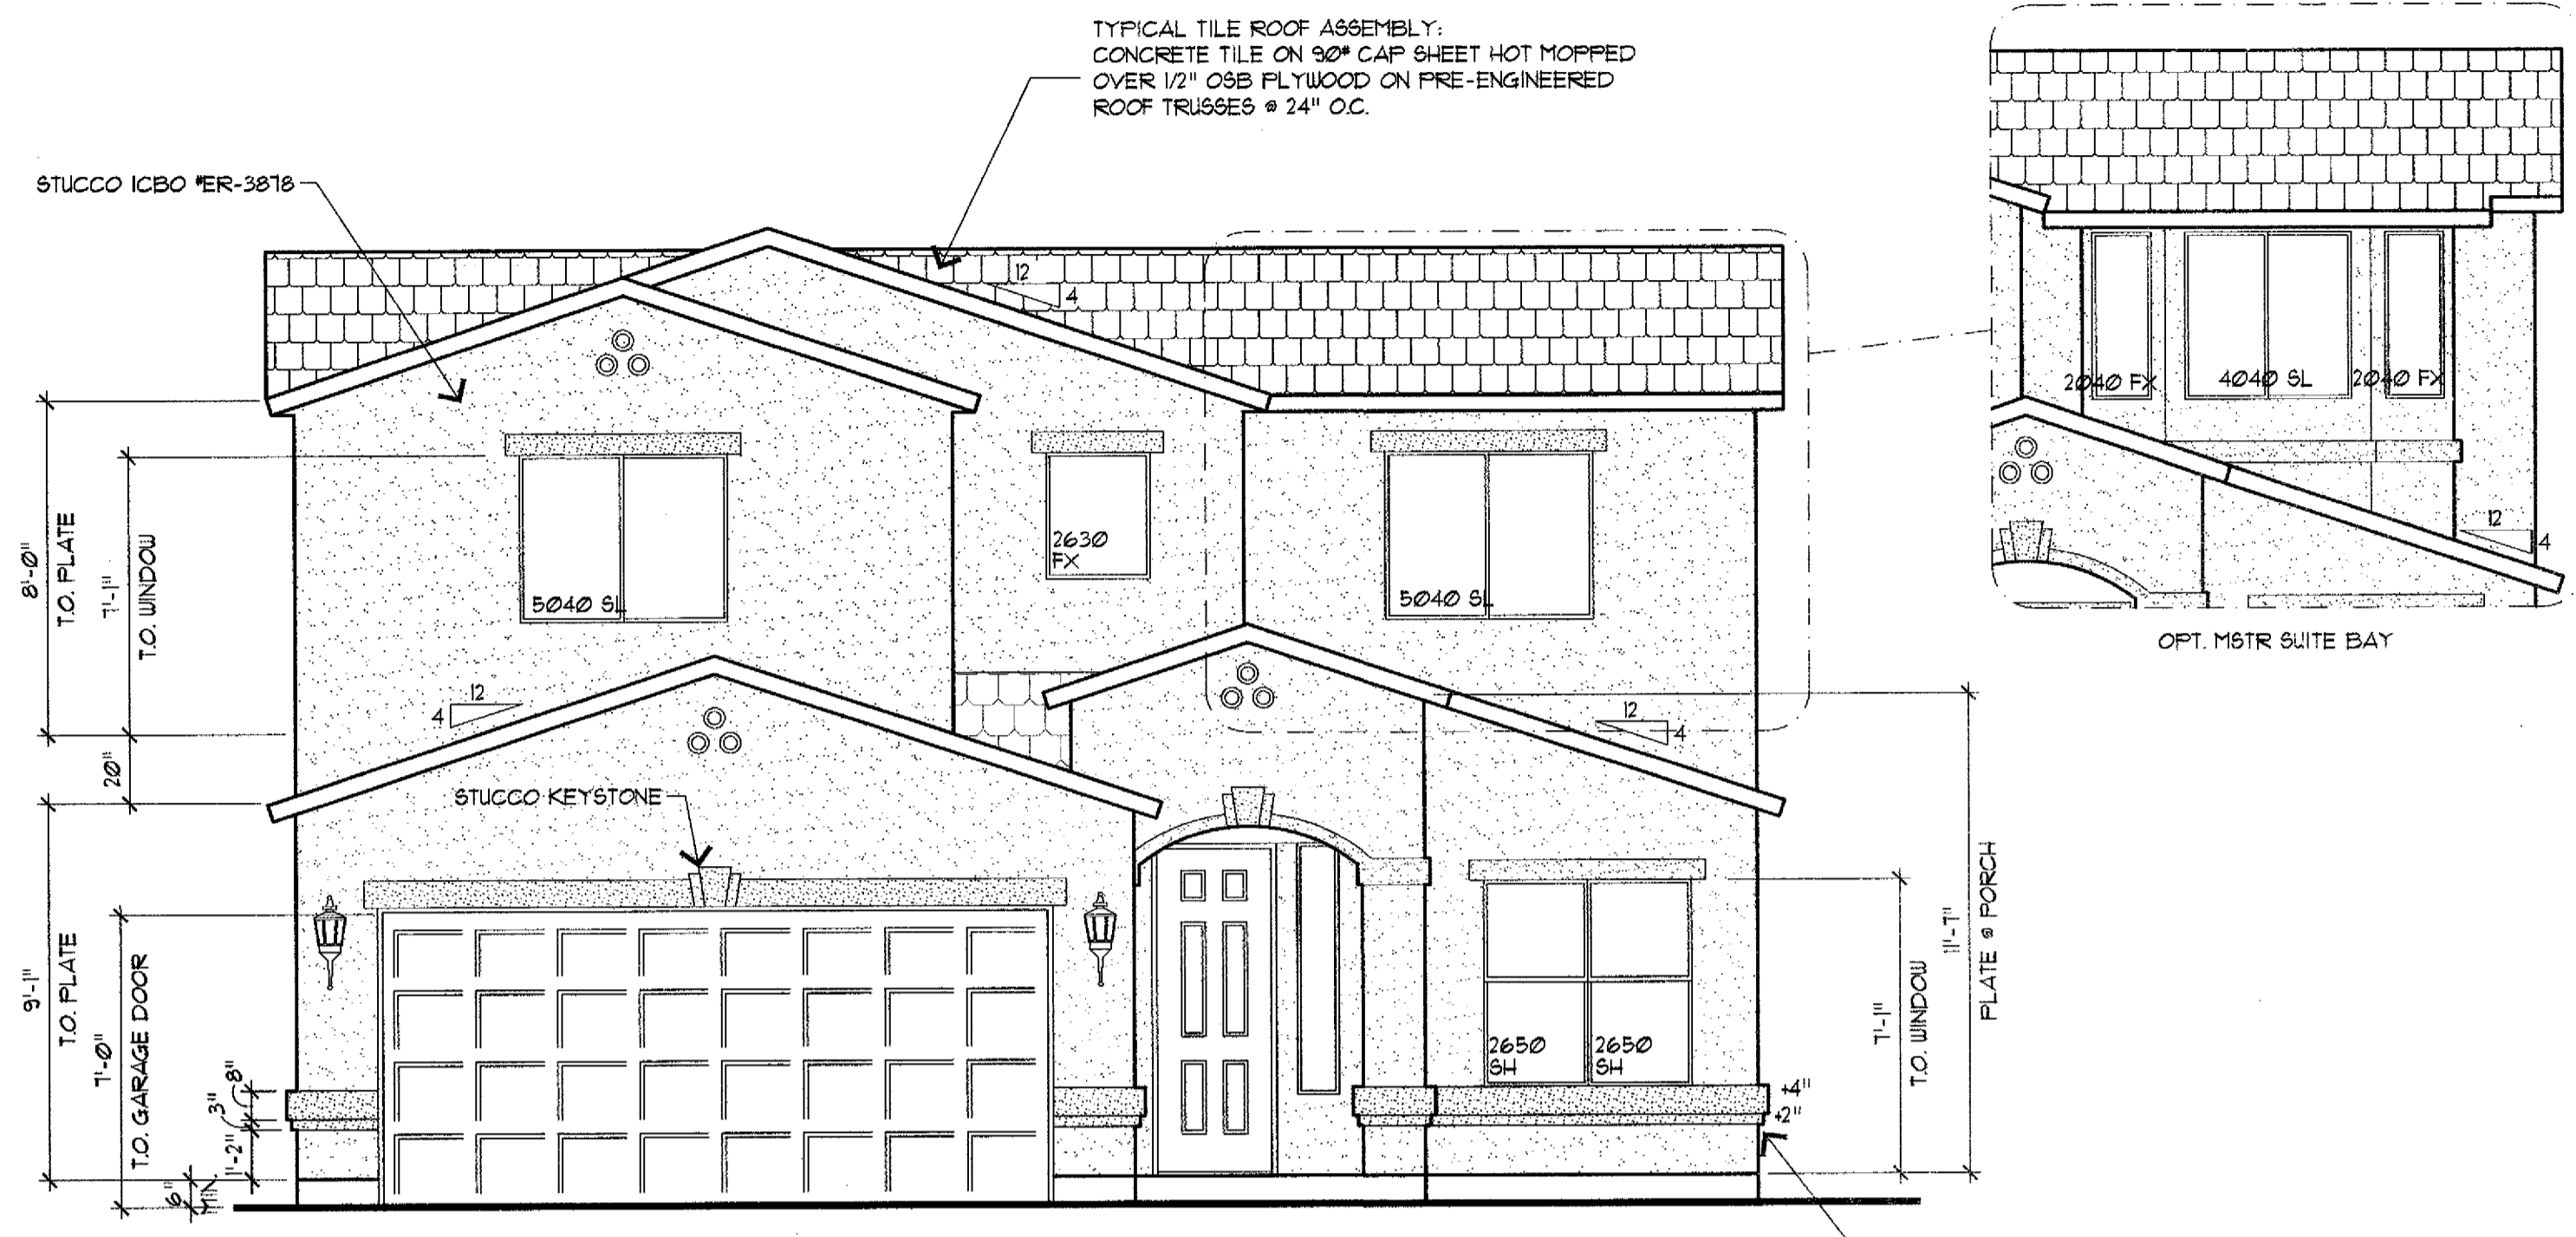


FRONT ELEVATION 'A'

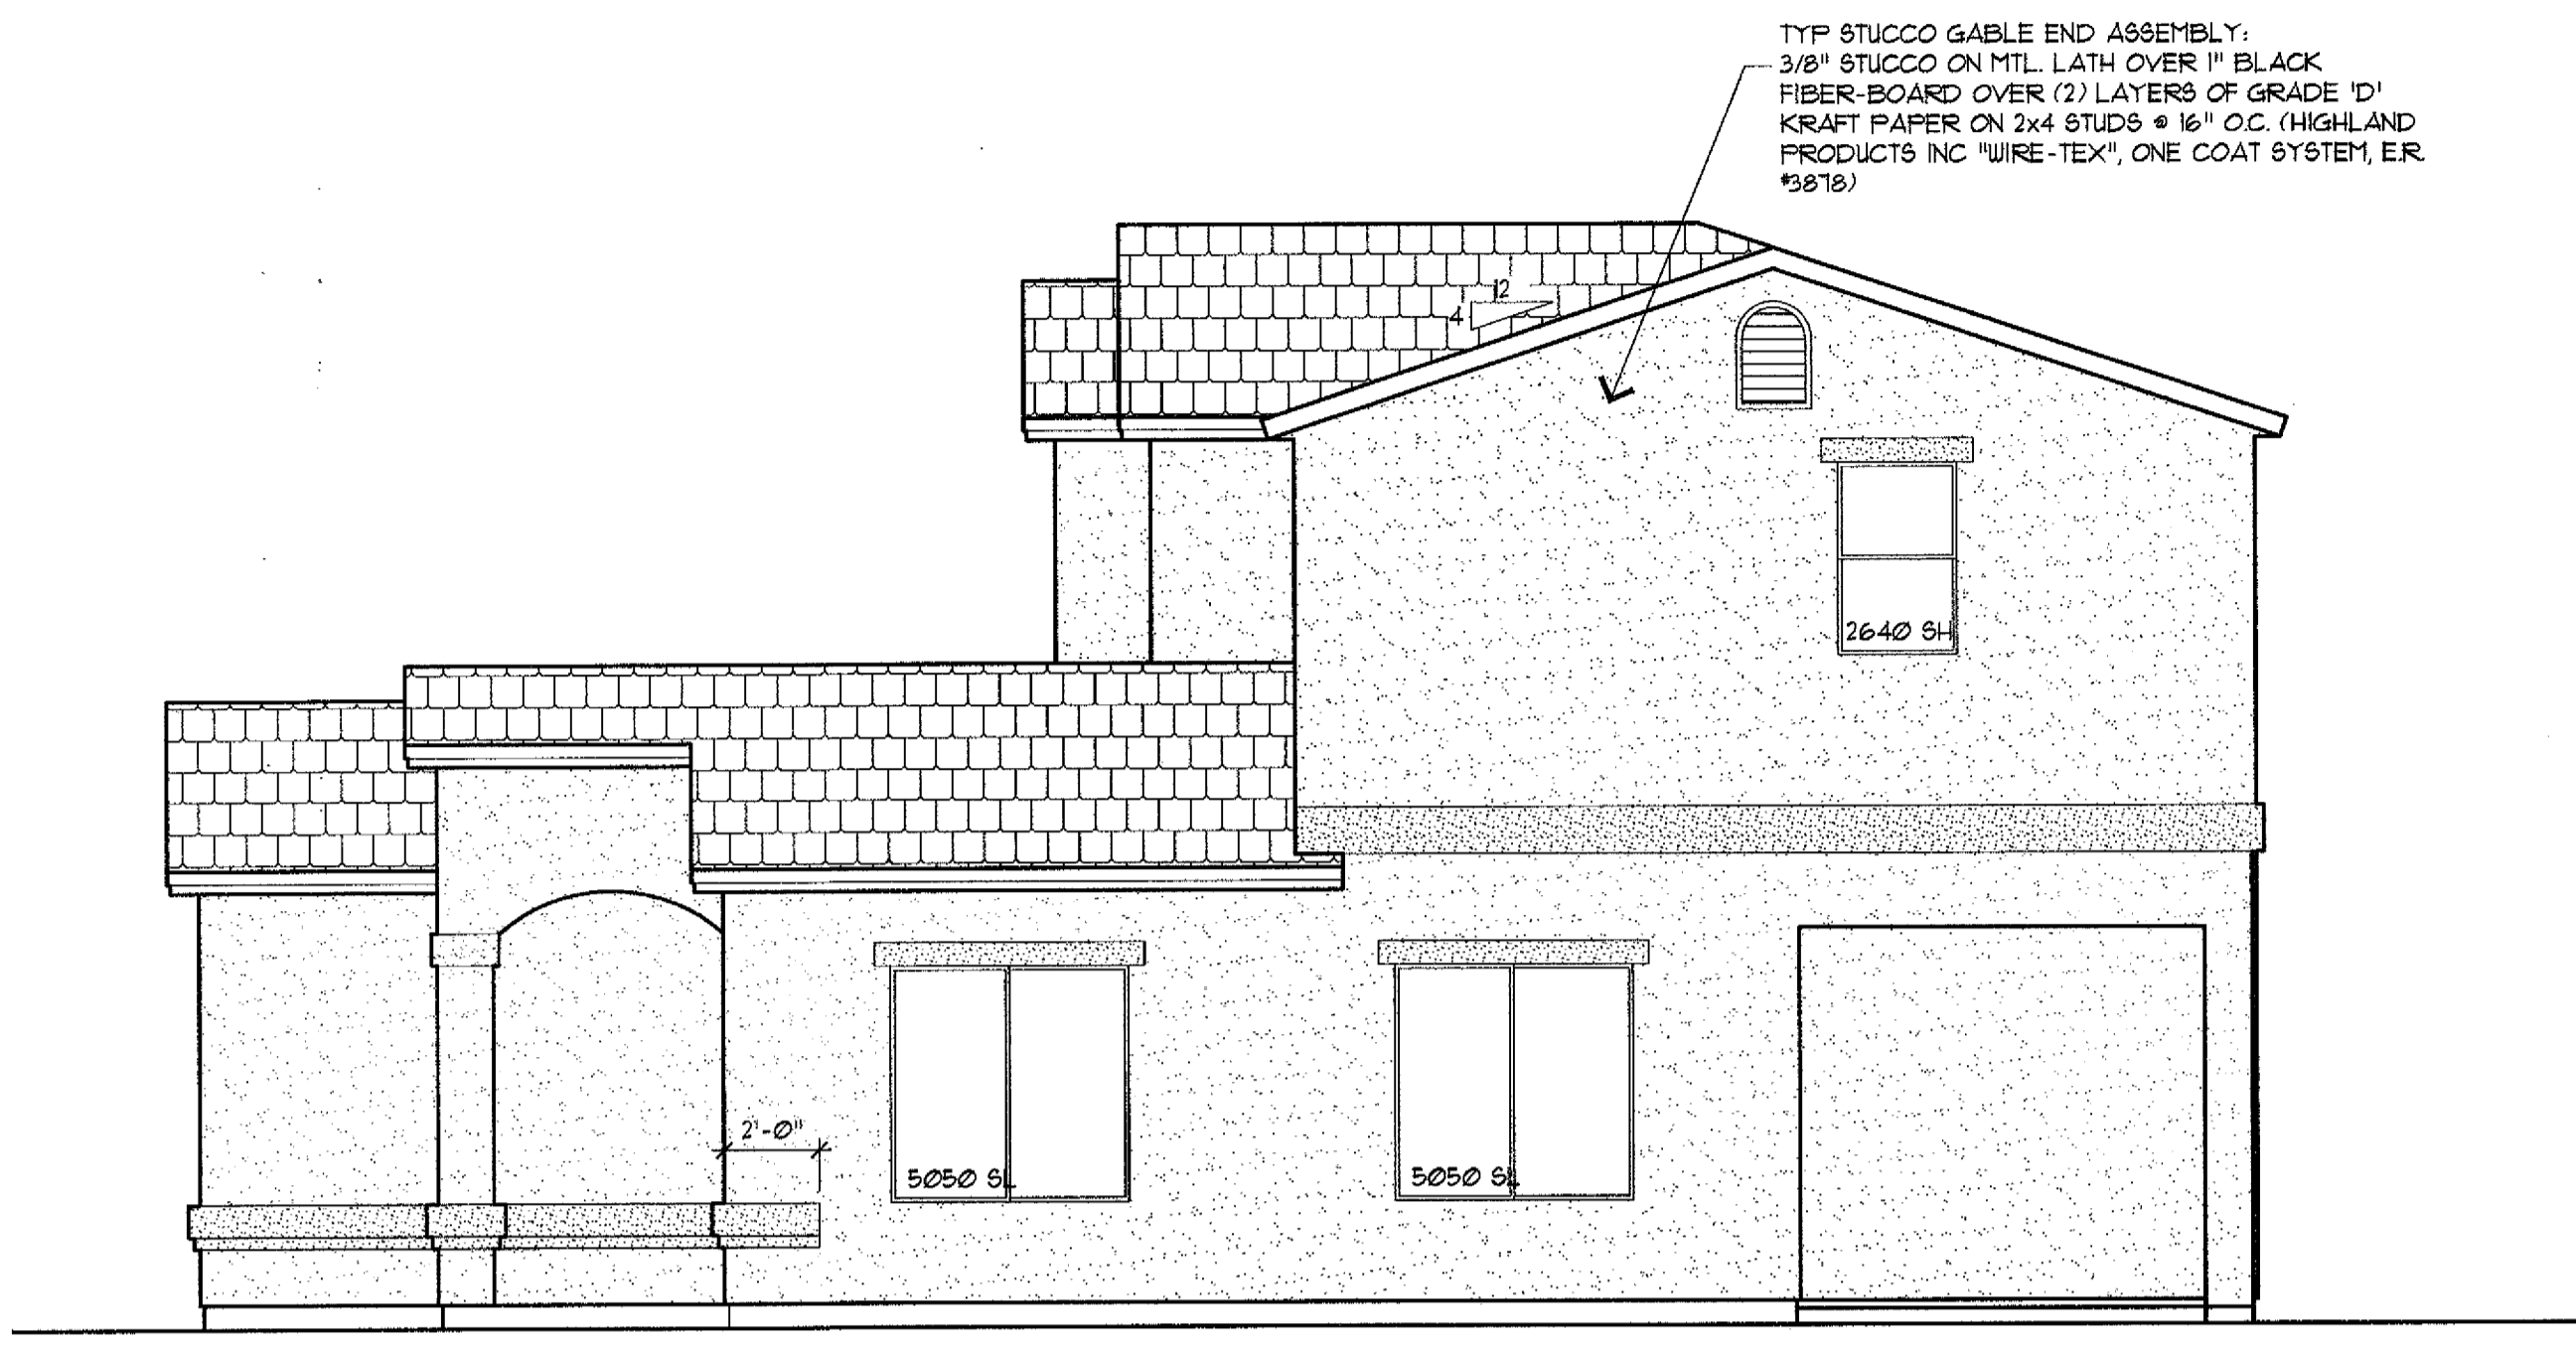

RIGHT ELEVATION

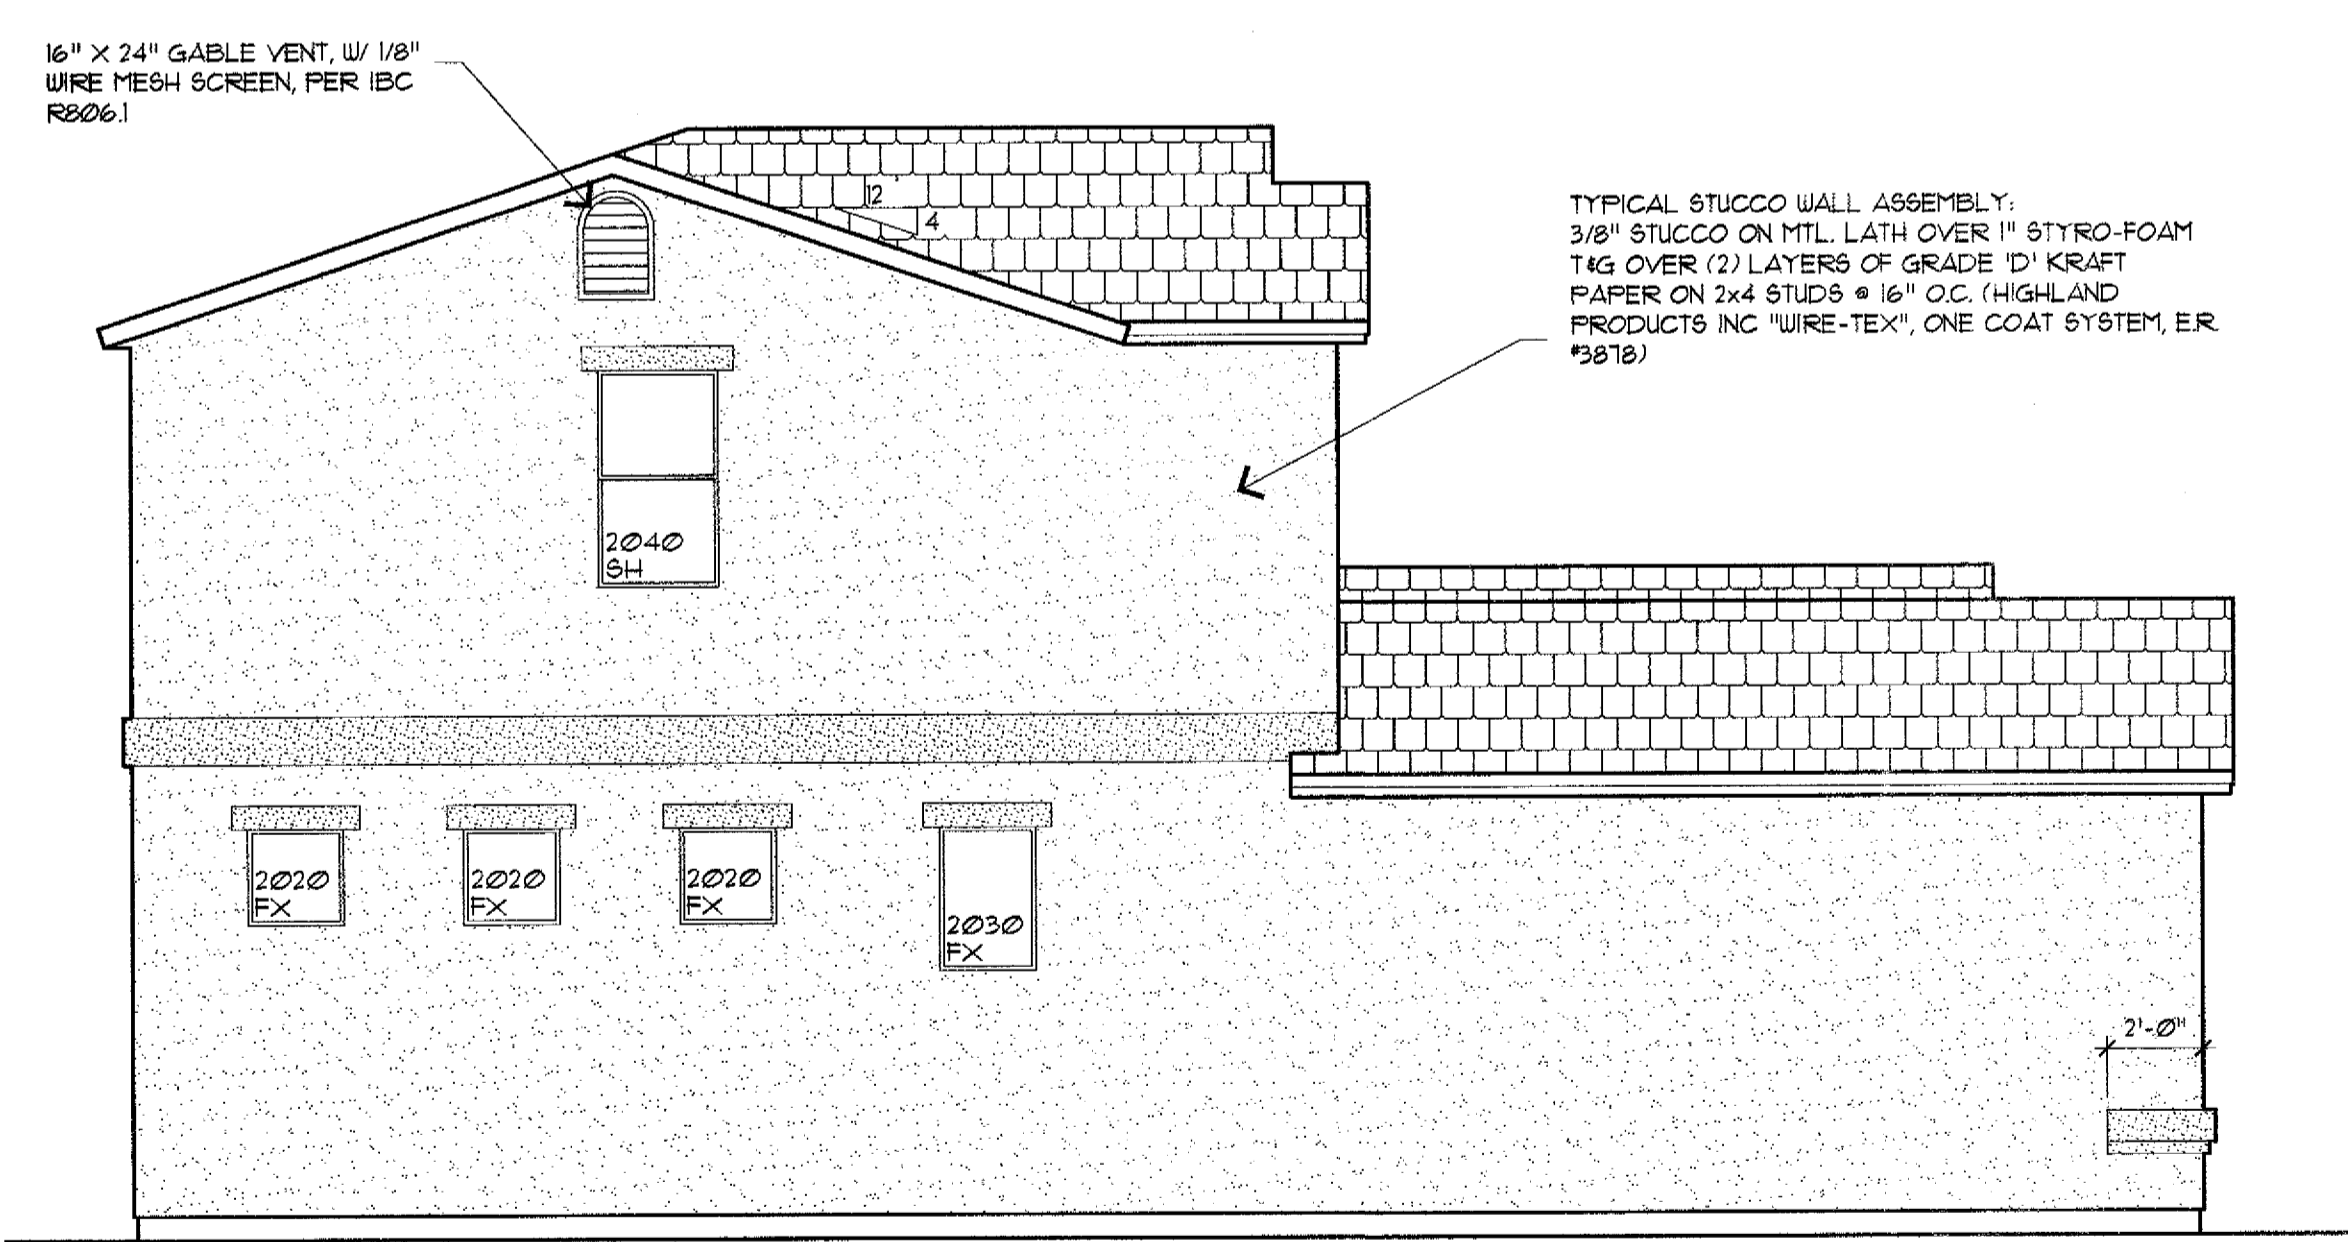

LEFT ELEVATION

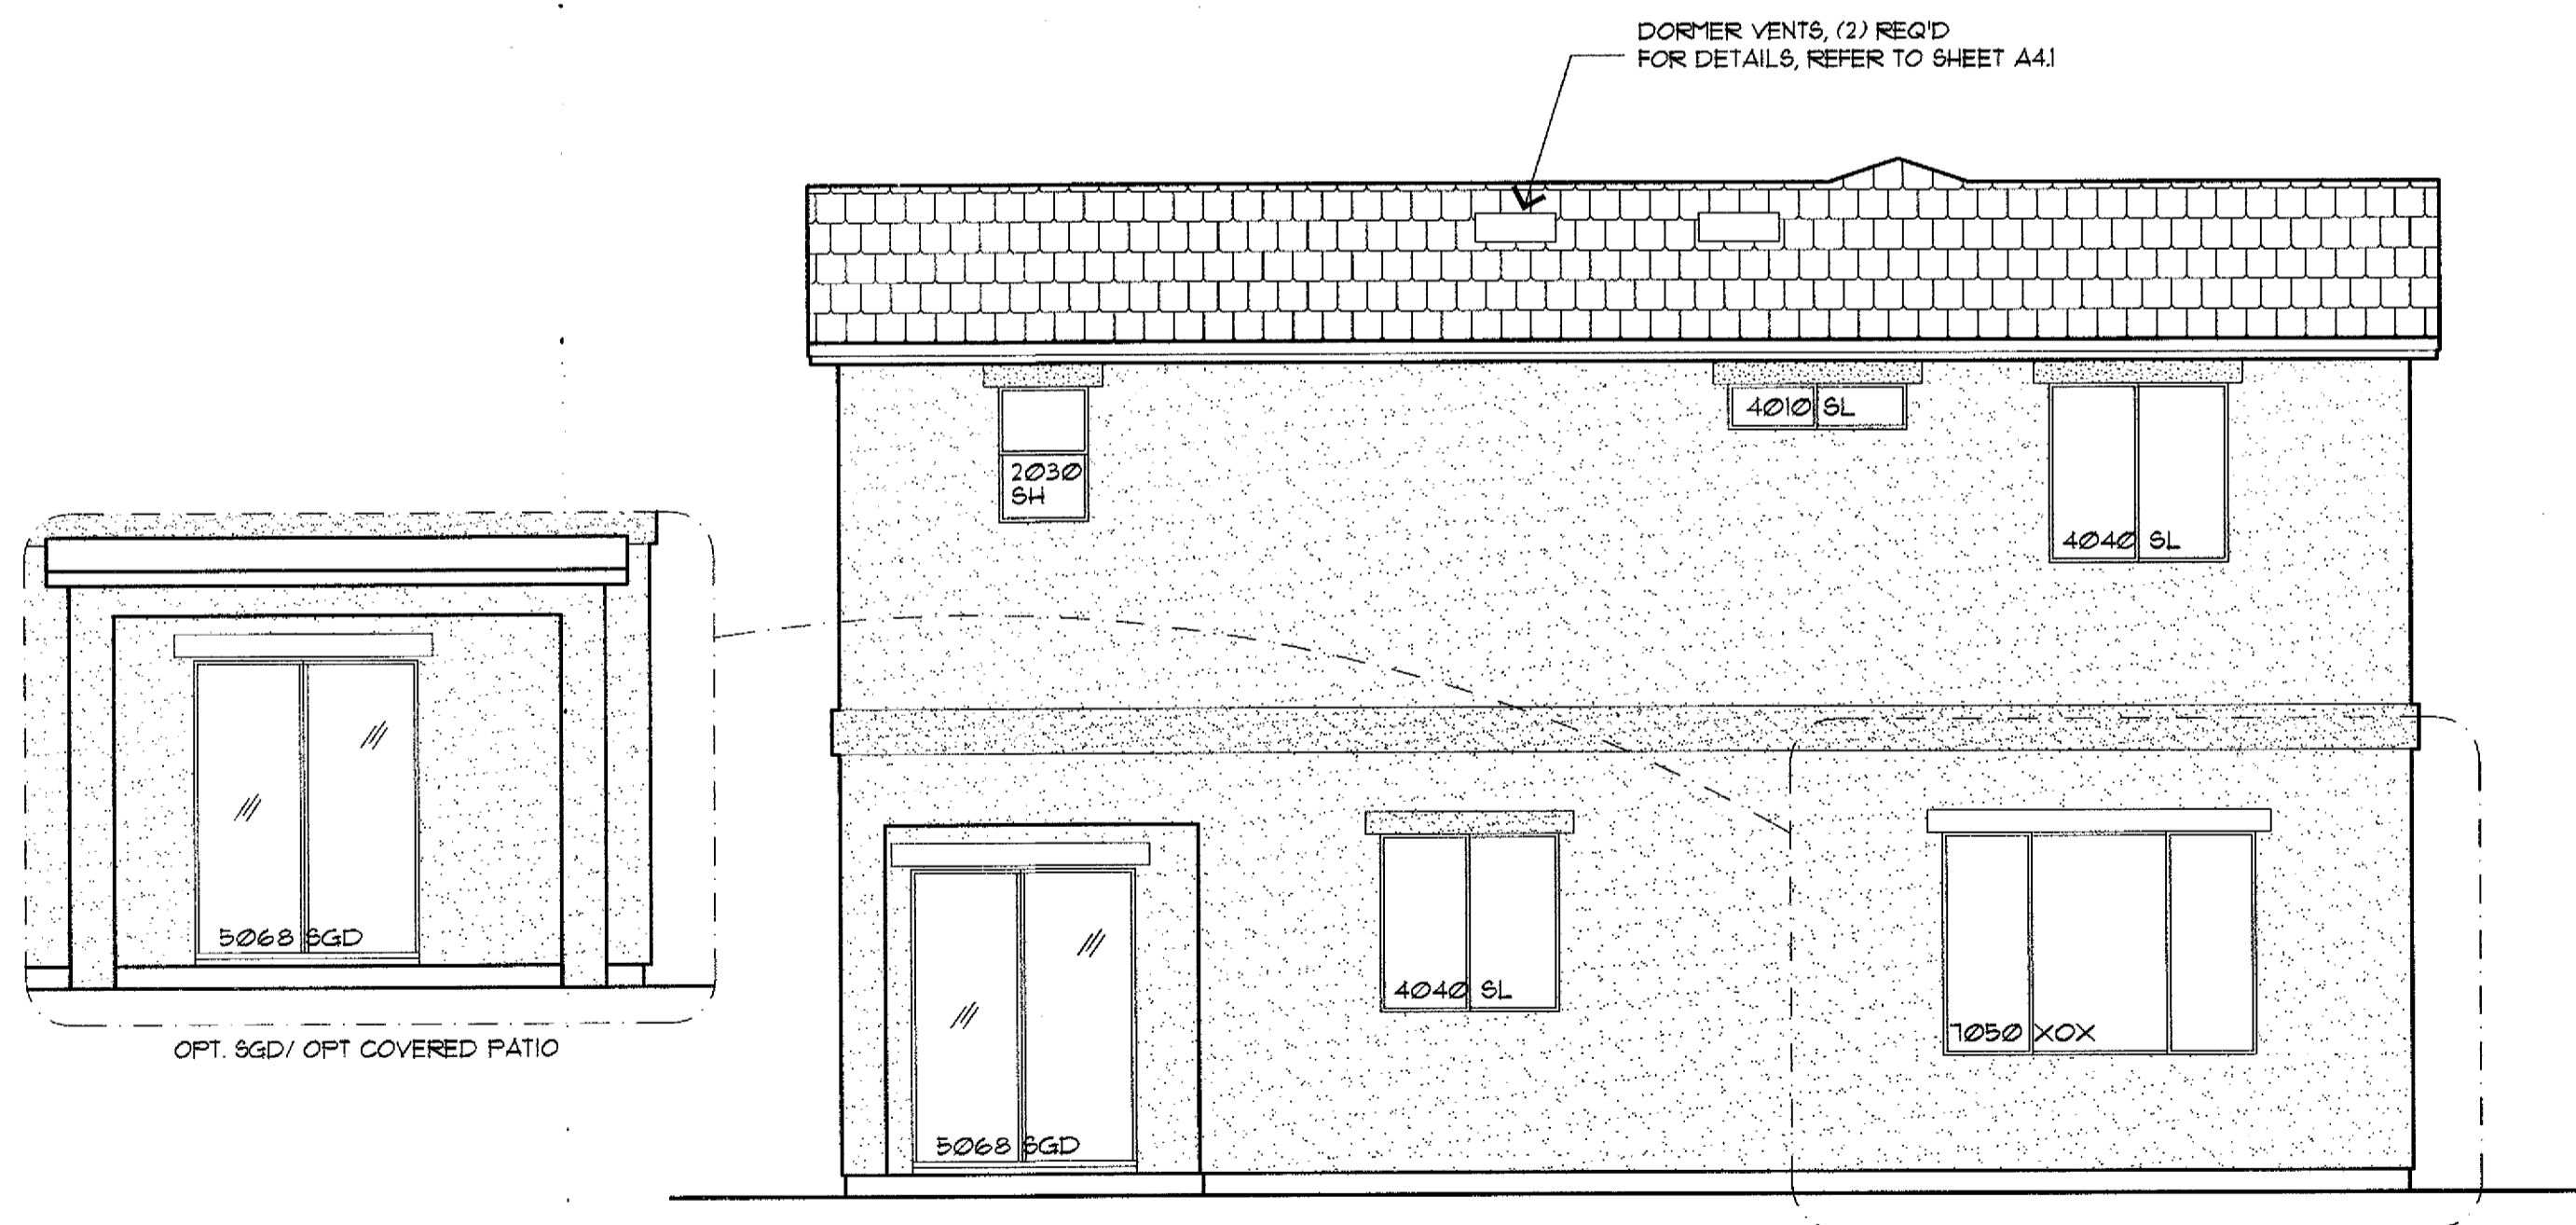

REAR ELEVATION