


REVISIONS:

RESIDENCE FOR
 LIBERTY HOMES
 SAN MARCOS / APACHE JUNCTION


"B" ELEVATION
 1665 SEVILLE

DATE: 03.06.2007
 DRAWN: MDW 04.19.05
 MODIFIED:
 CHECKED:
 FILE: San Marc-1665-041905


SITE NO:
 SM
 A2.3
 SHEET NO:

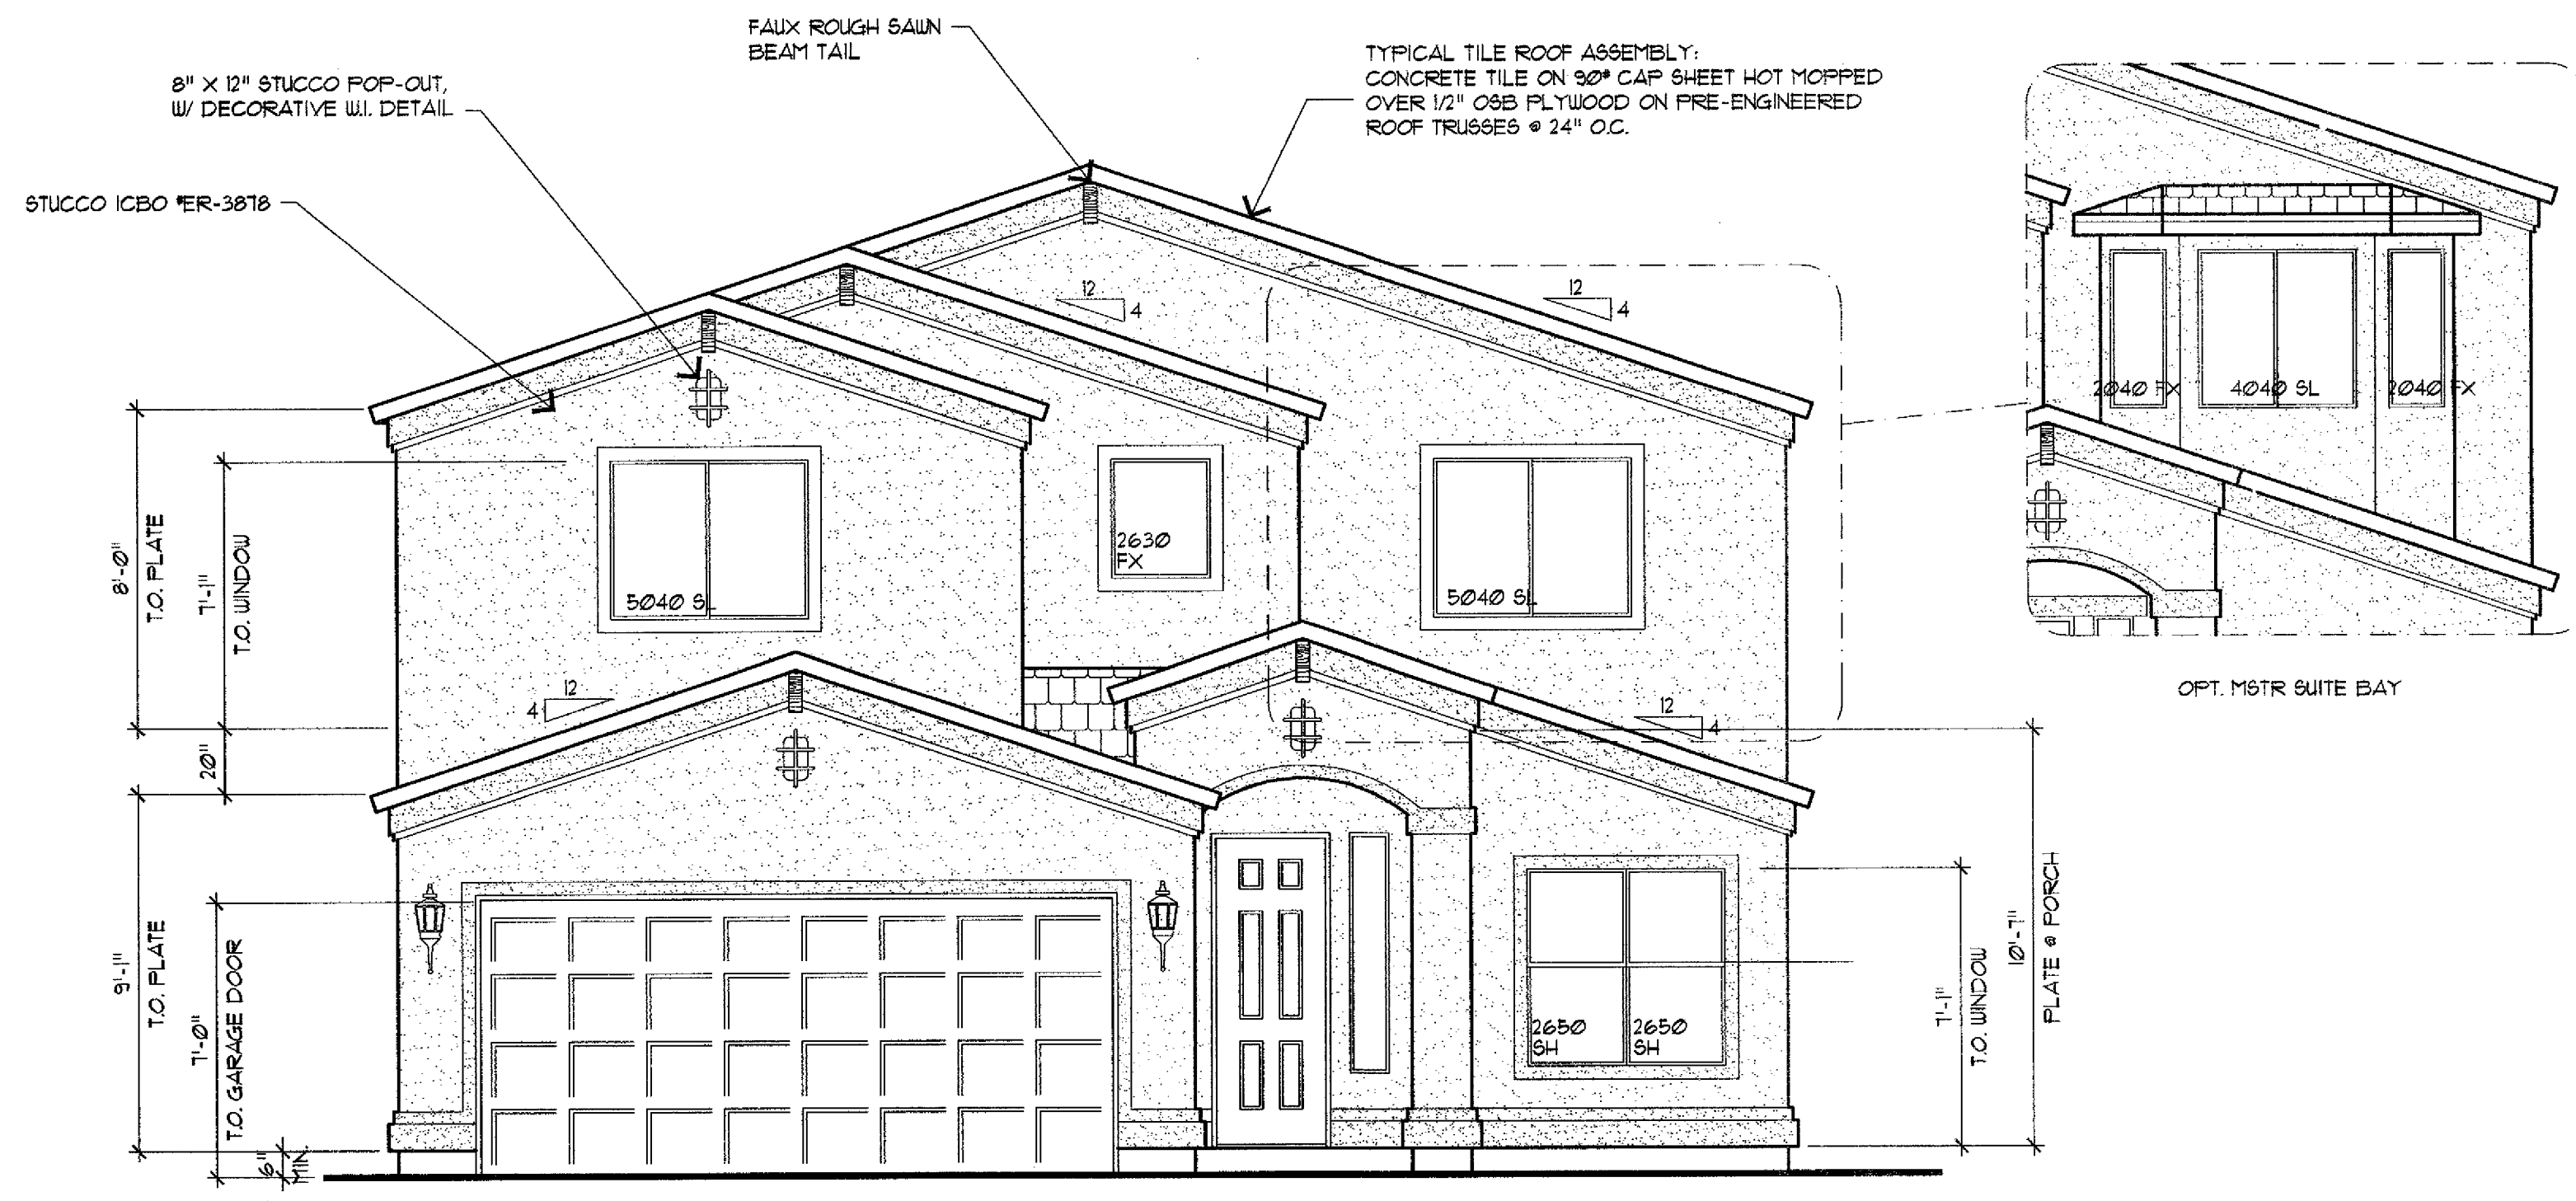


FRONT ELEVATION 'B'

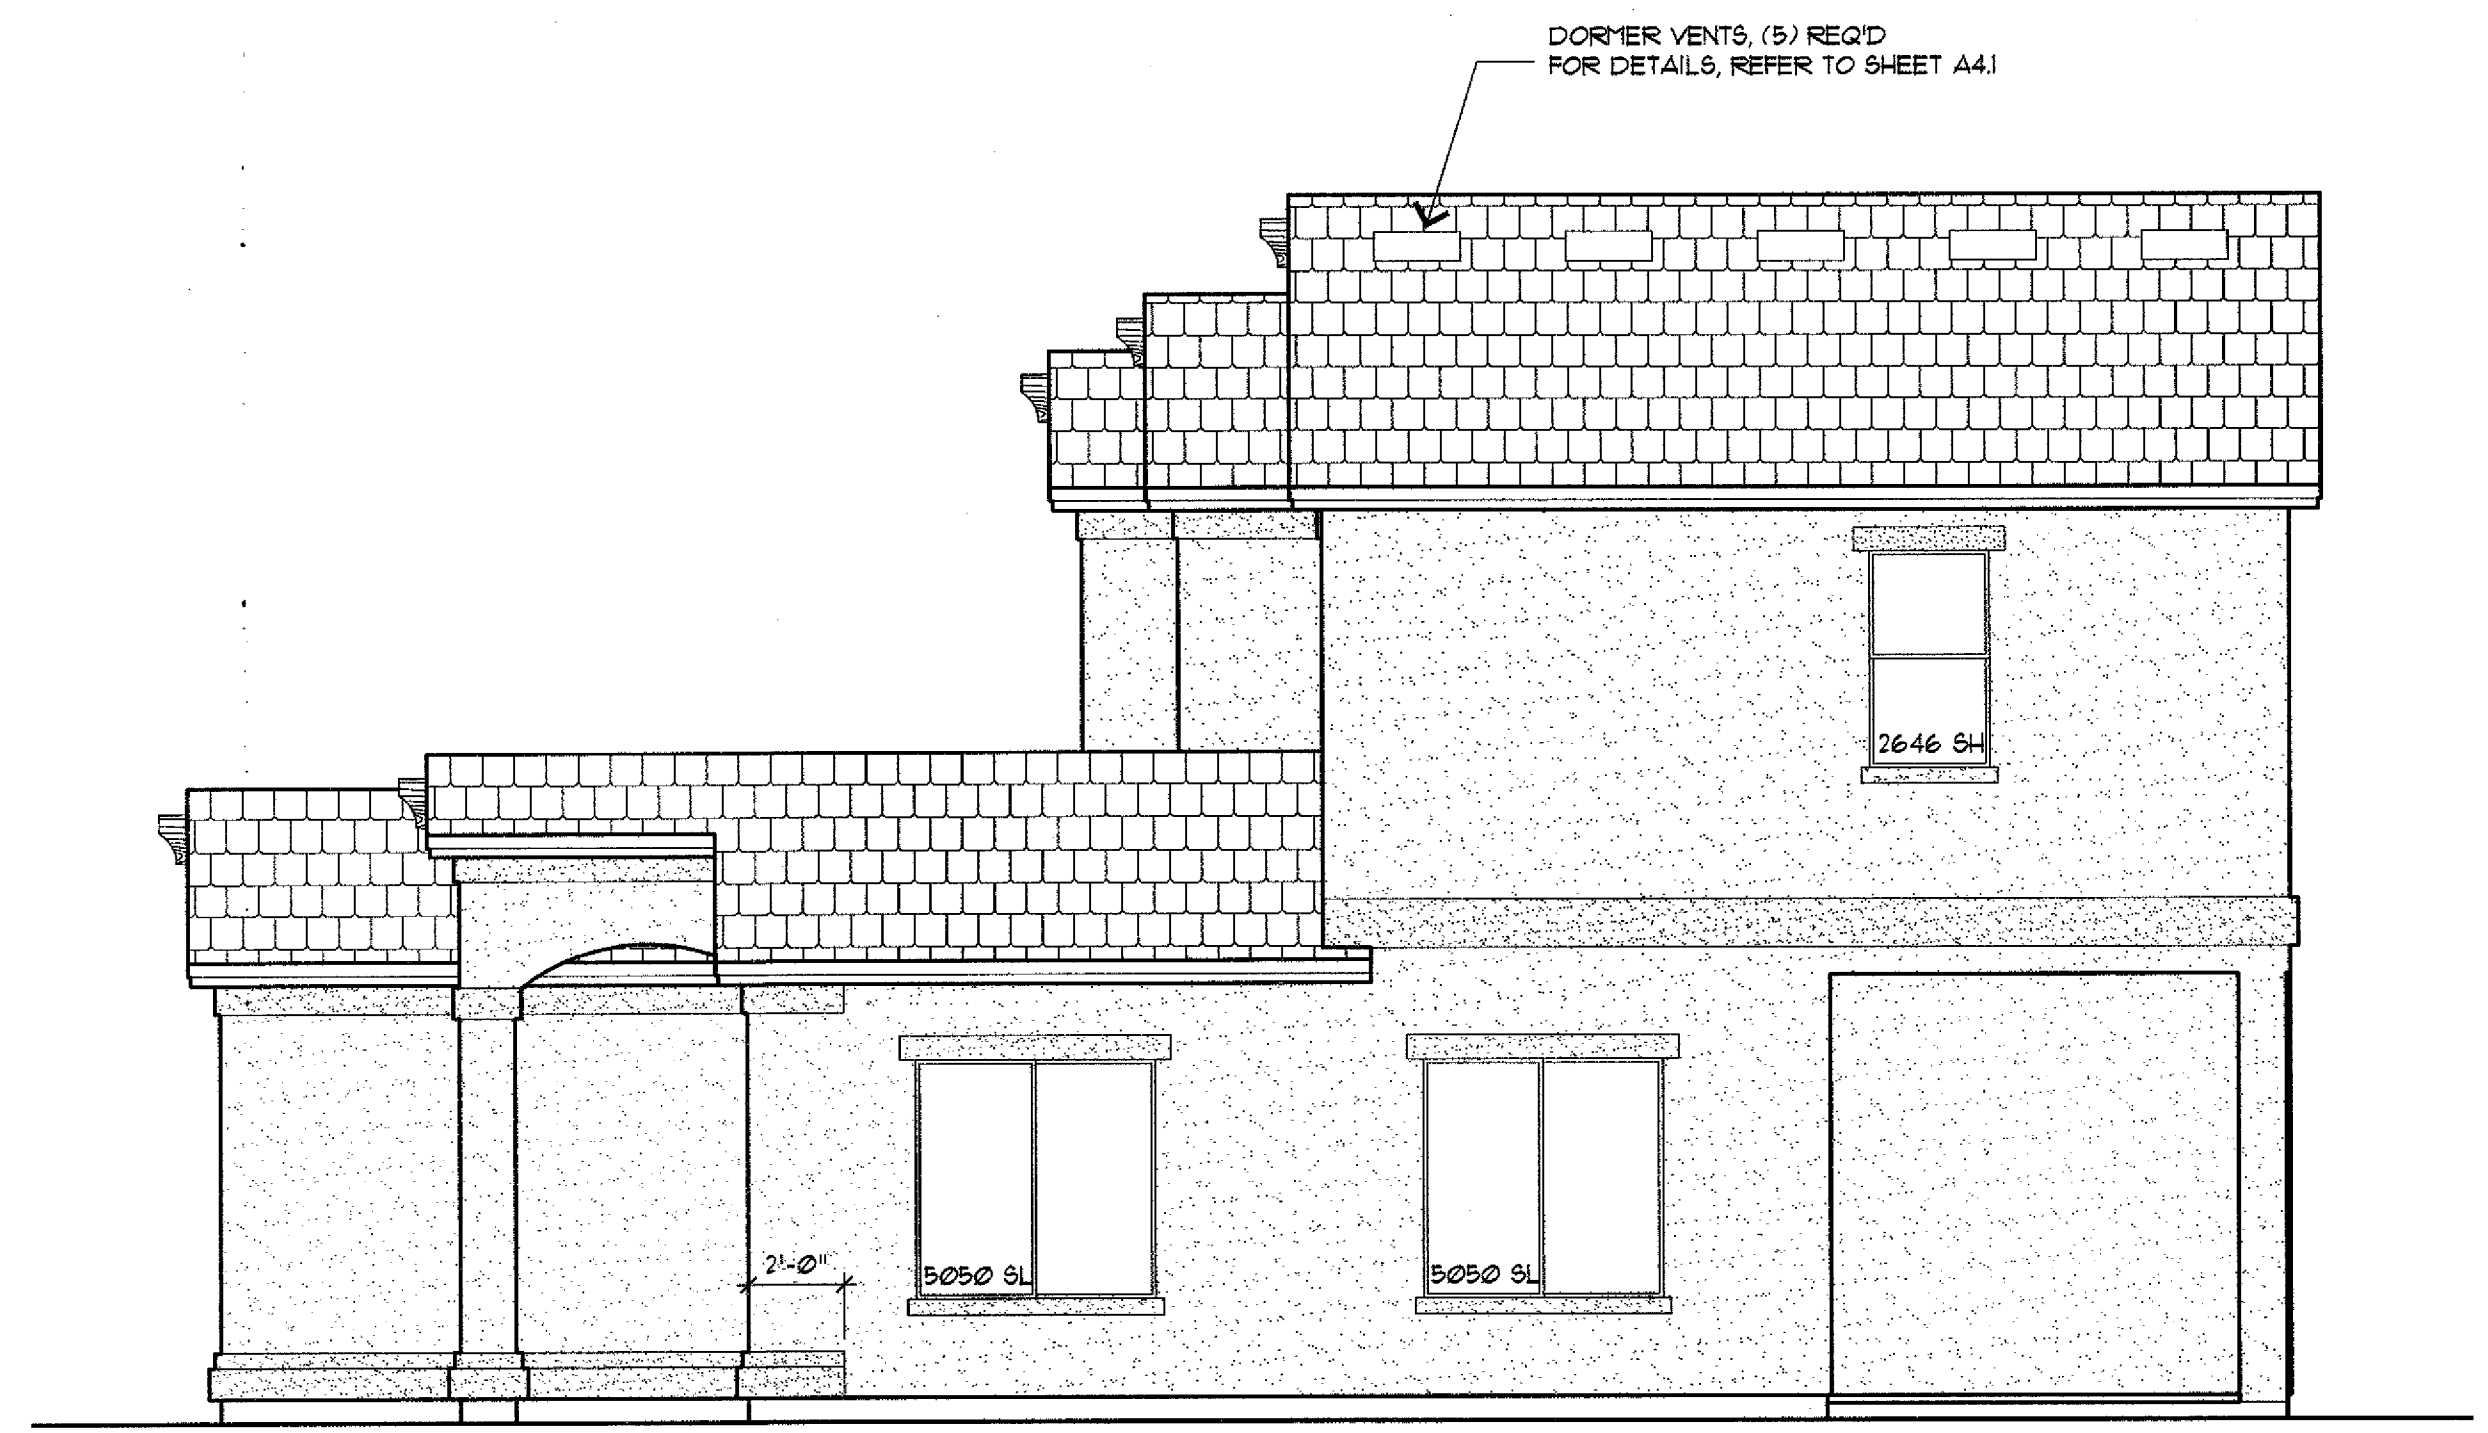

RIGHT ELEVATION

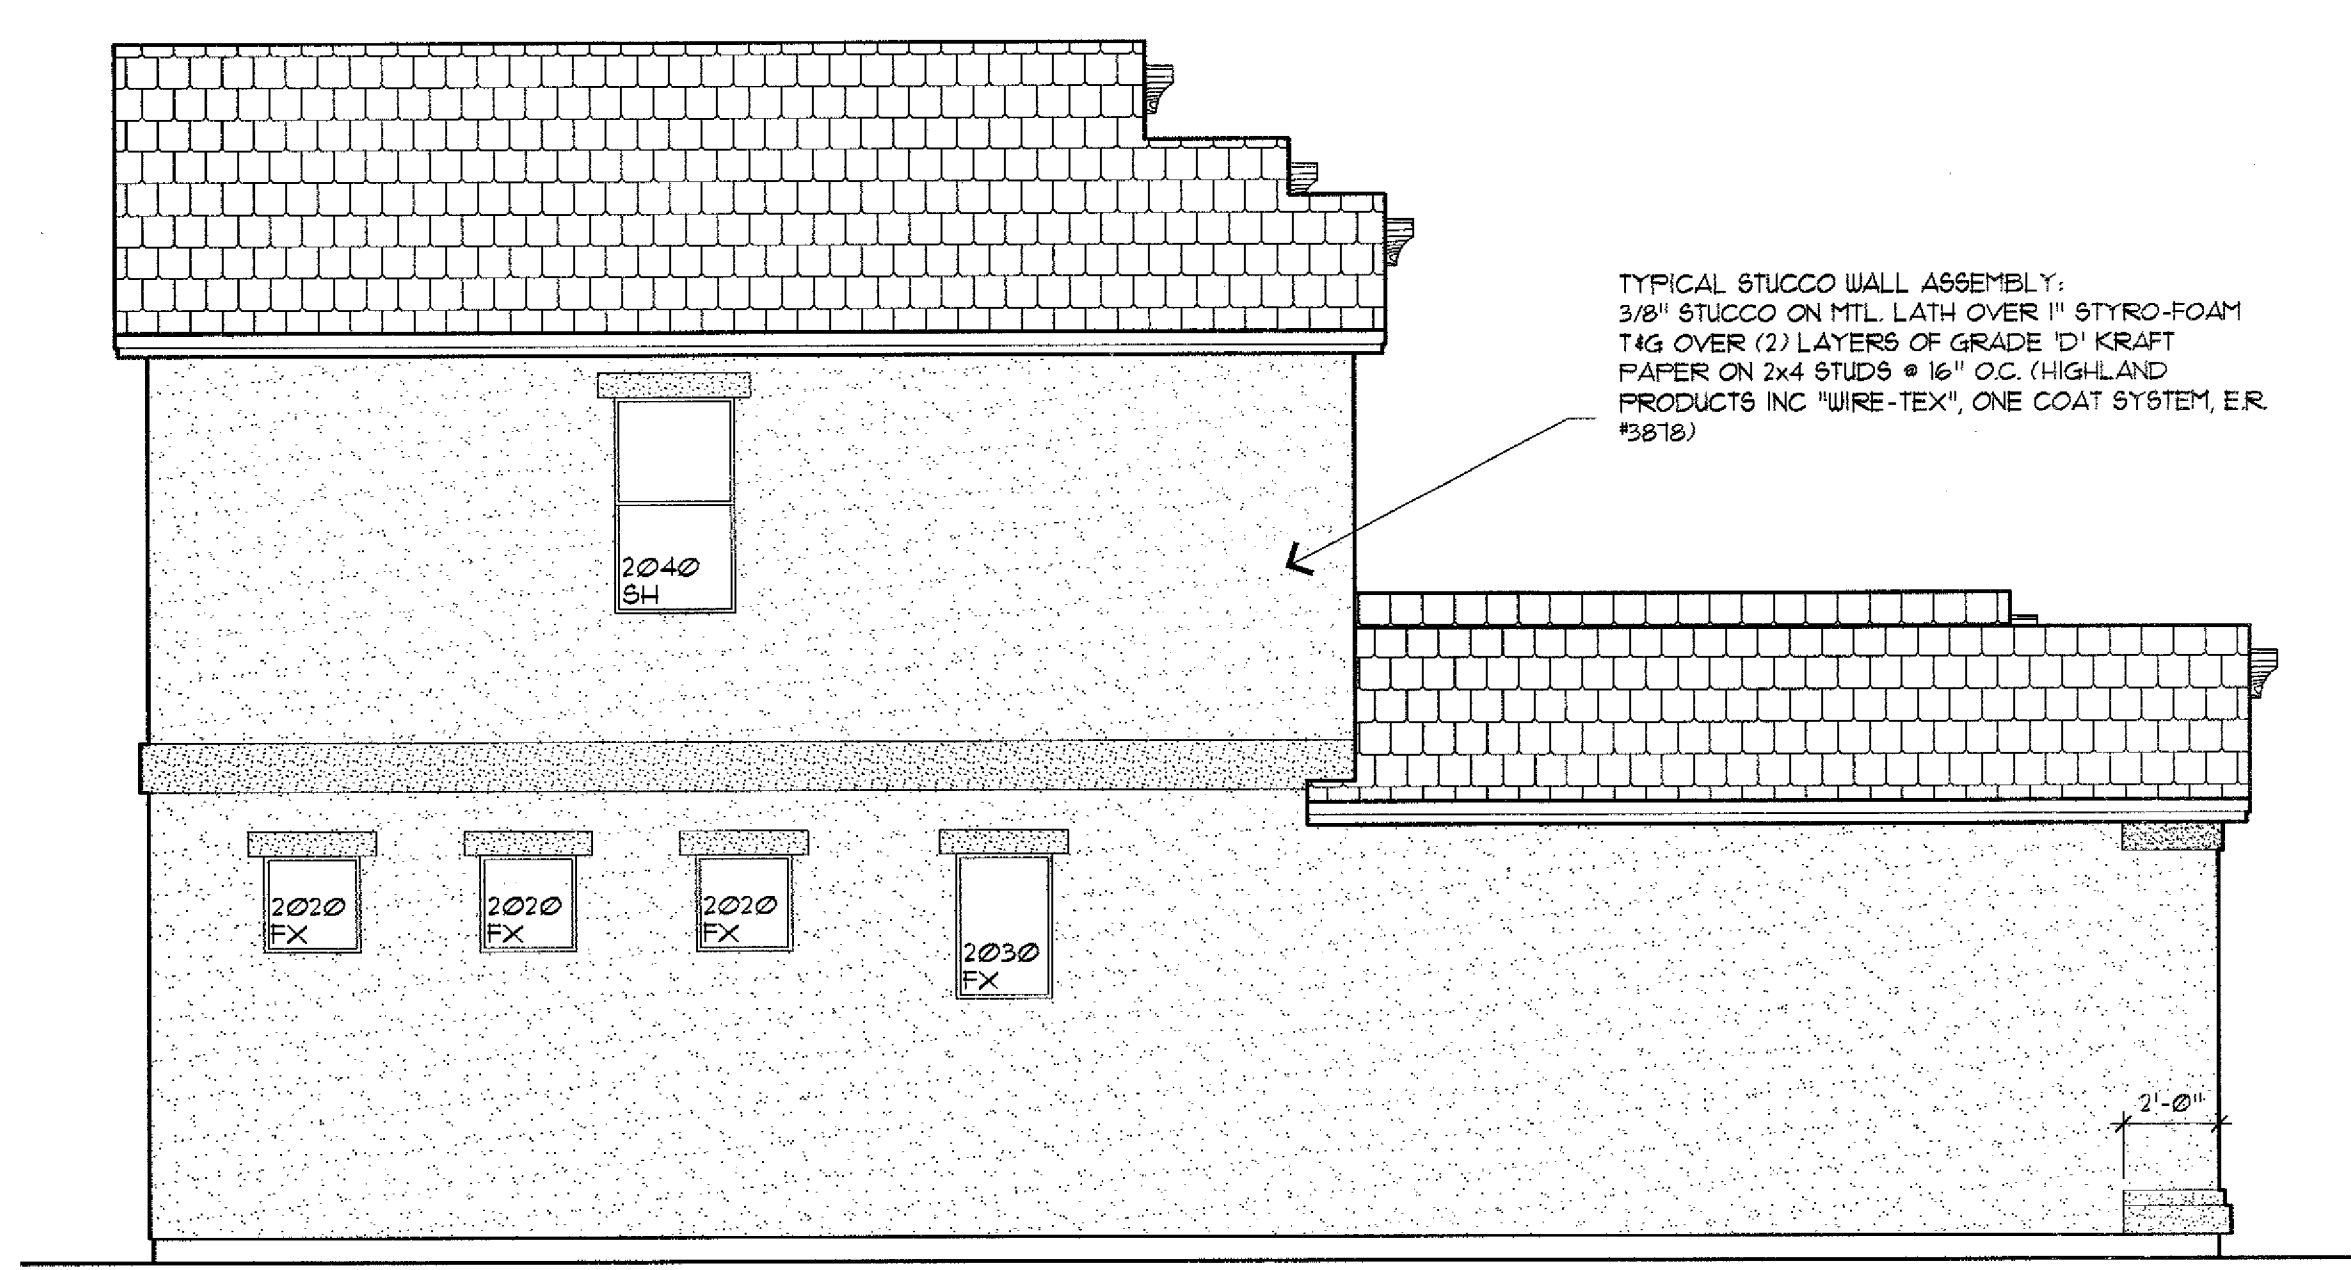

LEFT ELEVATION

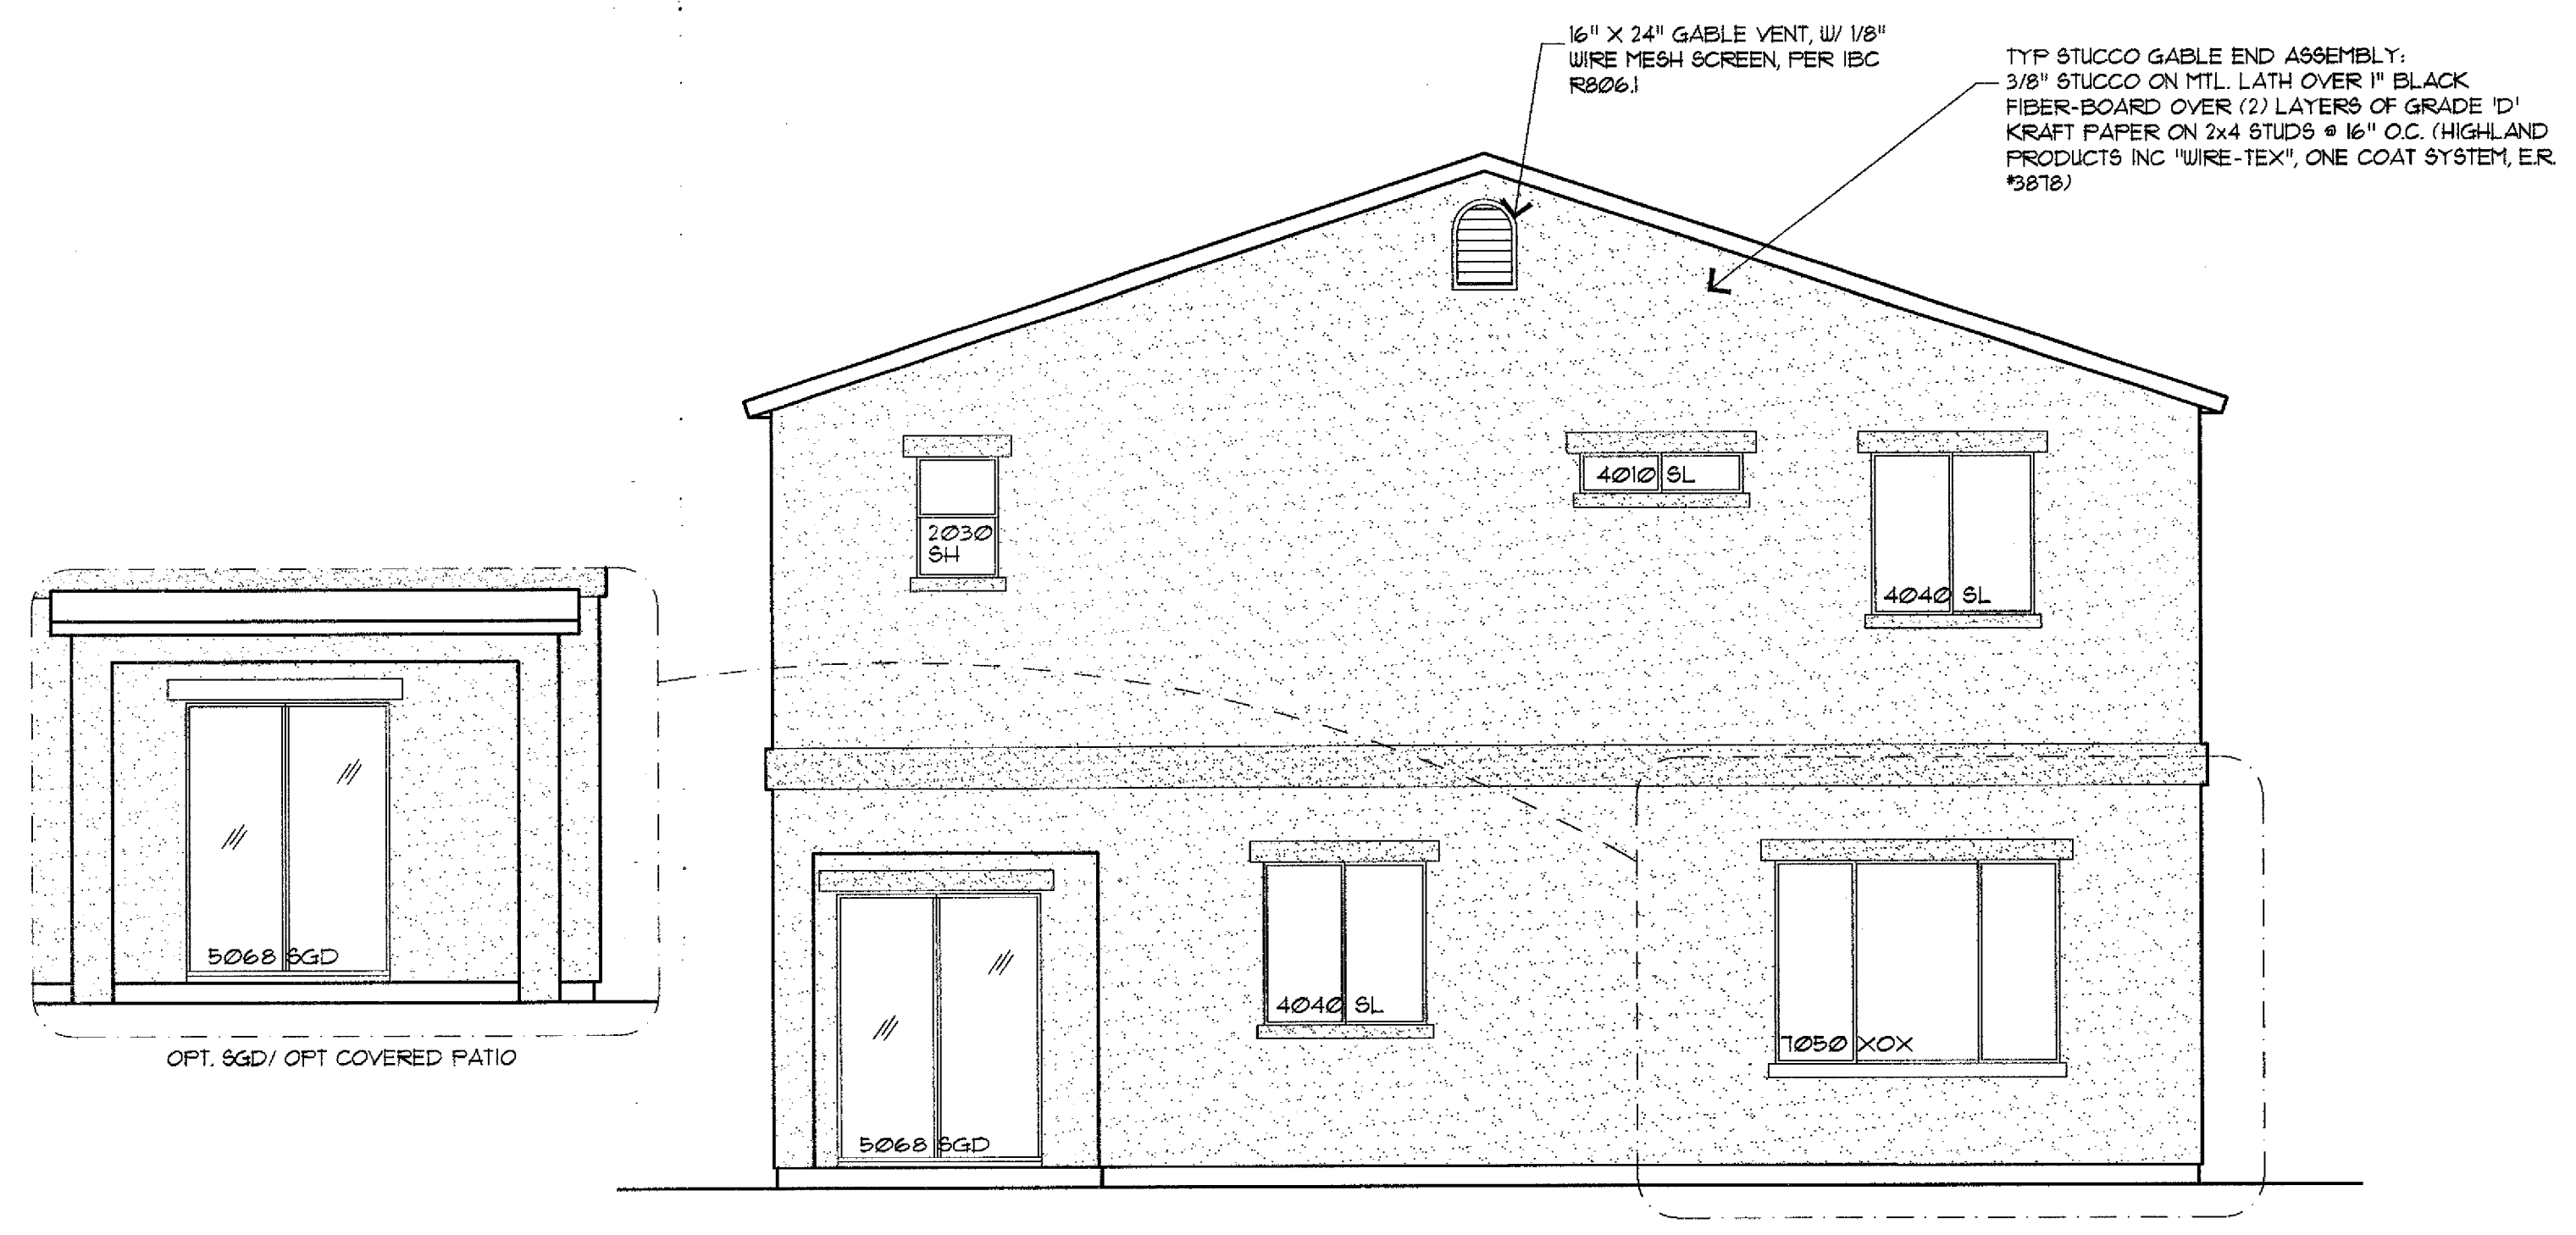

REAR ELEVATION