


REVISIONS:

RESIDENCE FOR
 LIBERTY HOMES
 SAN MARCOS / APACHE JUNCTION


"A" ELEVATION
 1786 BARCELONA

DATE: 03.06.2007
 DRAWN: MDW 04.19.05
 MODIFIED:
 CHECKED:
 FILE: San_Marc-1897-042005


SITE NO:
SM
A2.1
 SHEET NO:

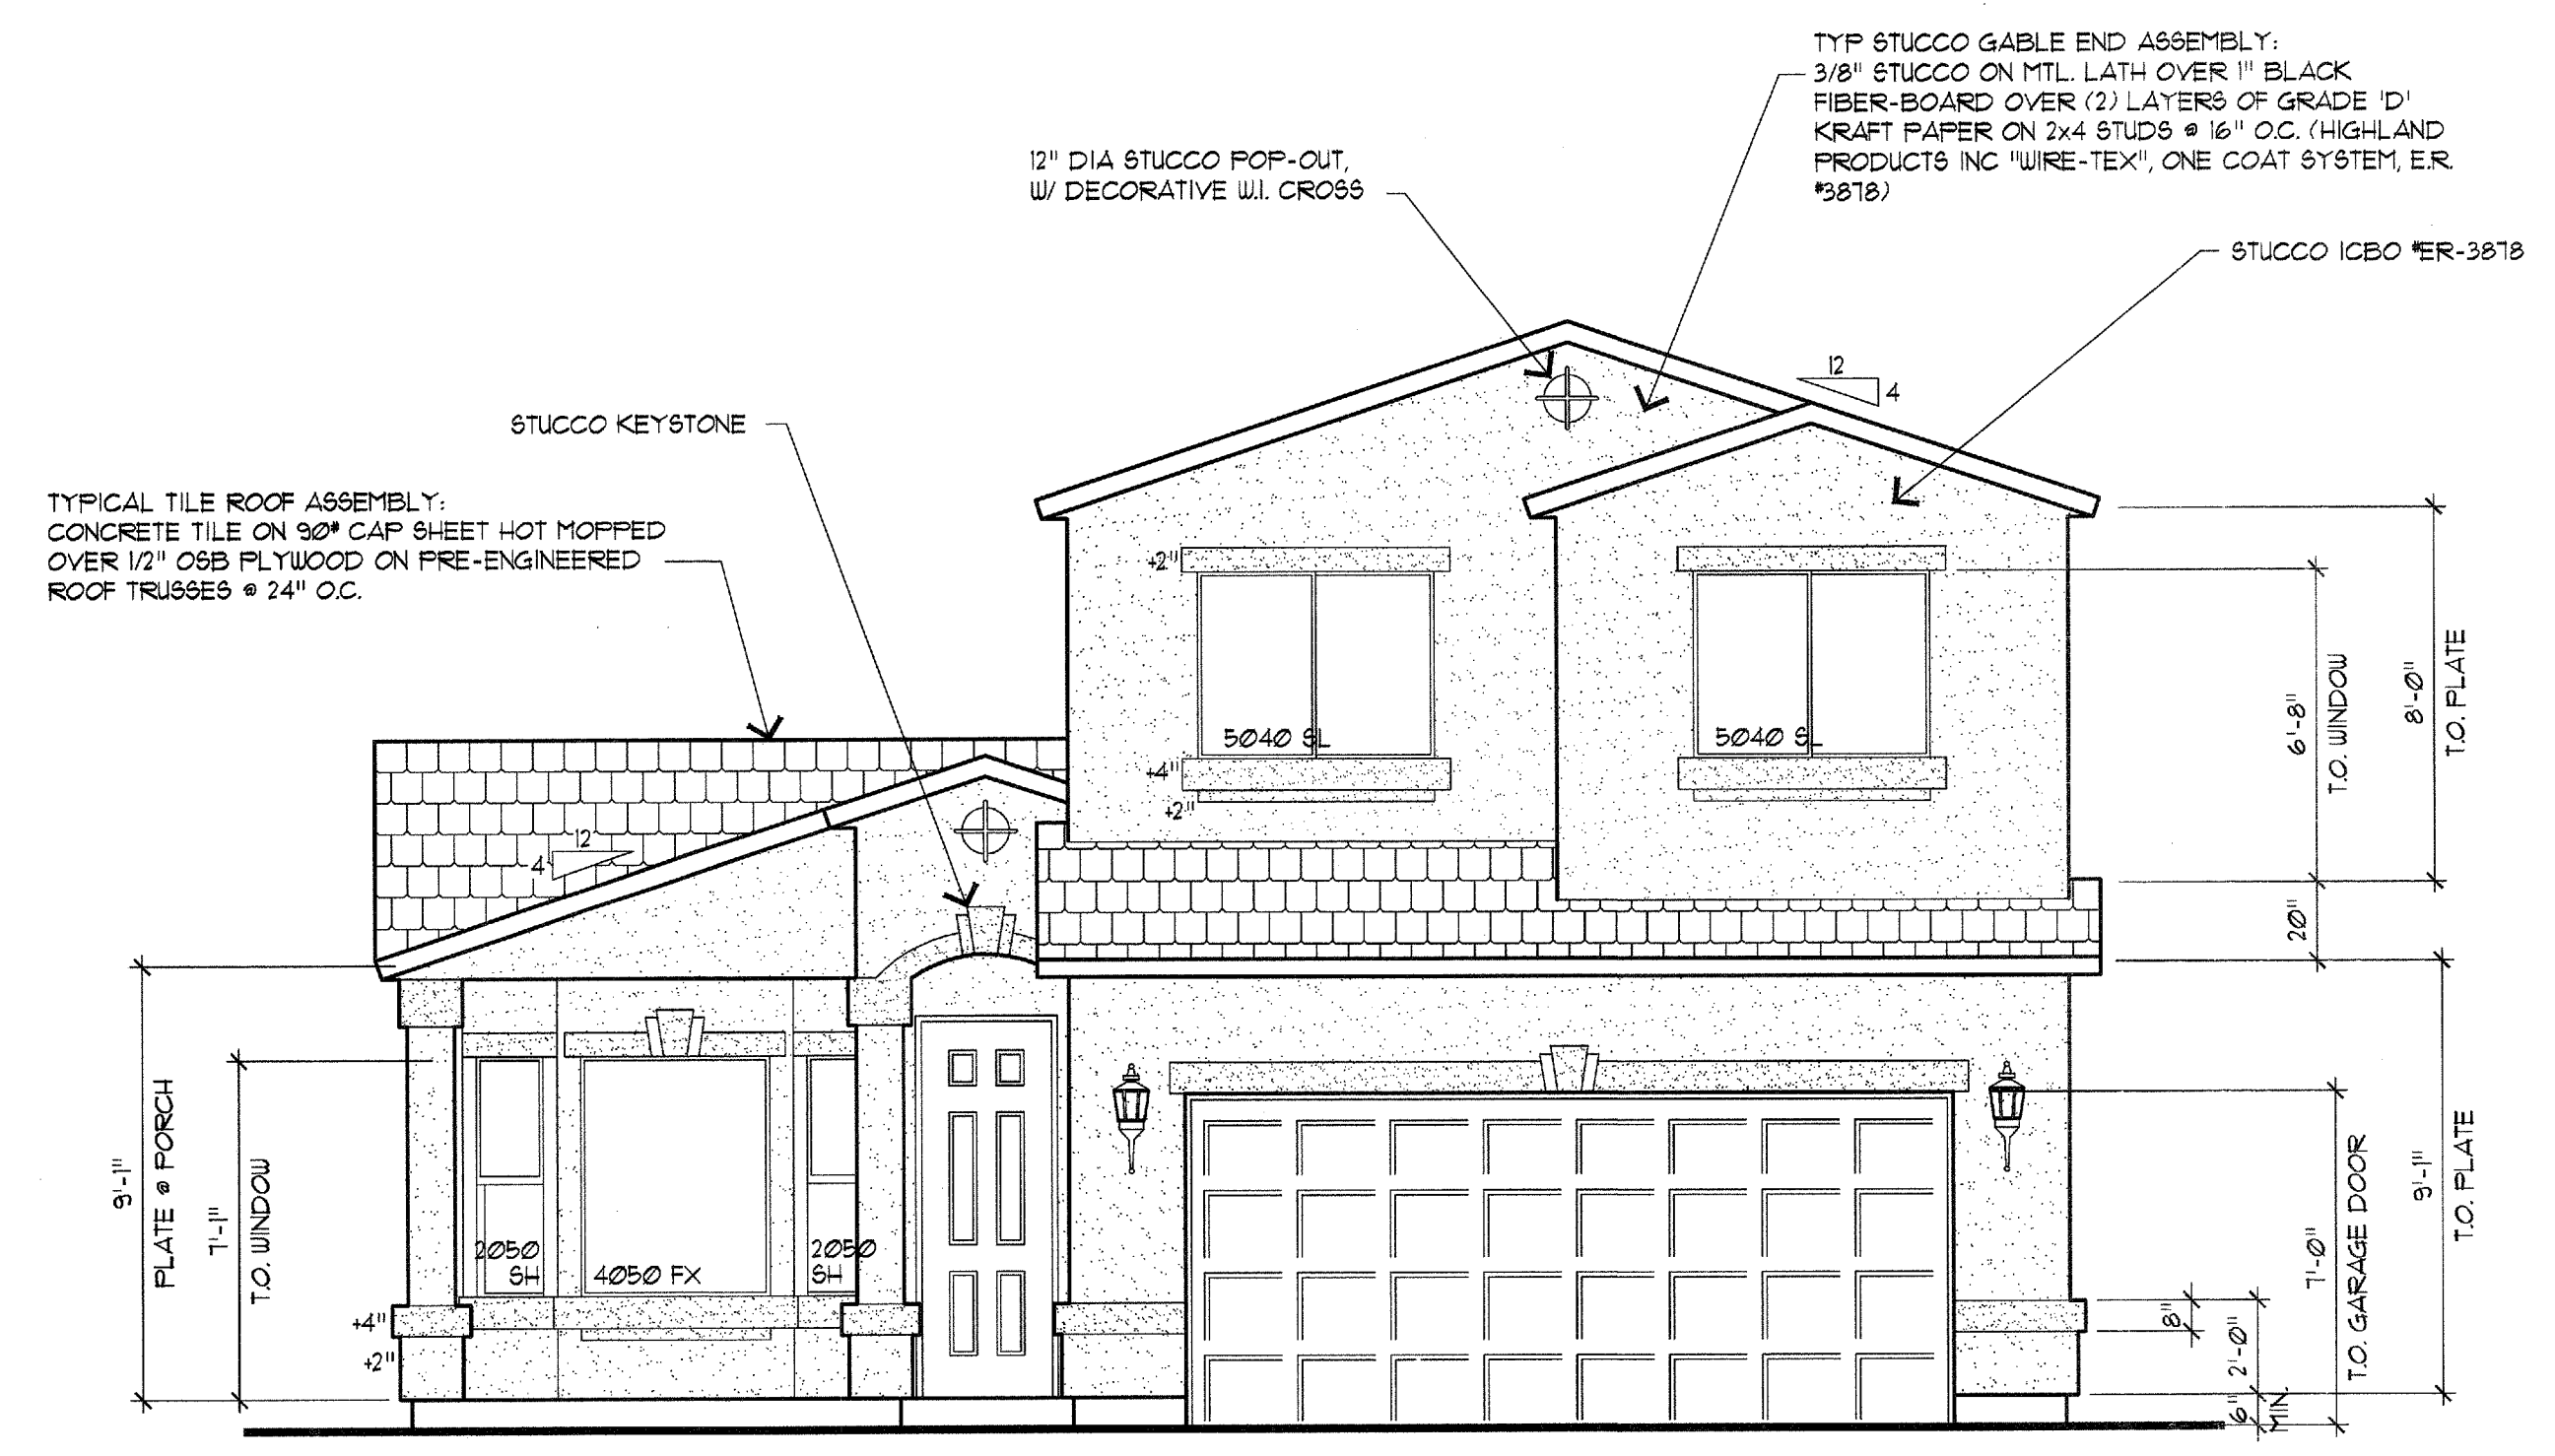


FRONT ELEVATION "A"

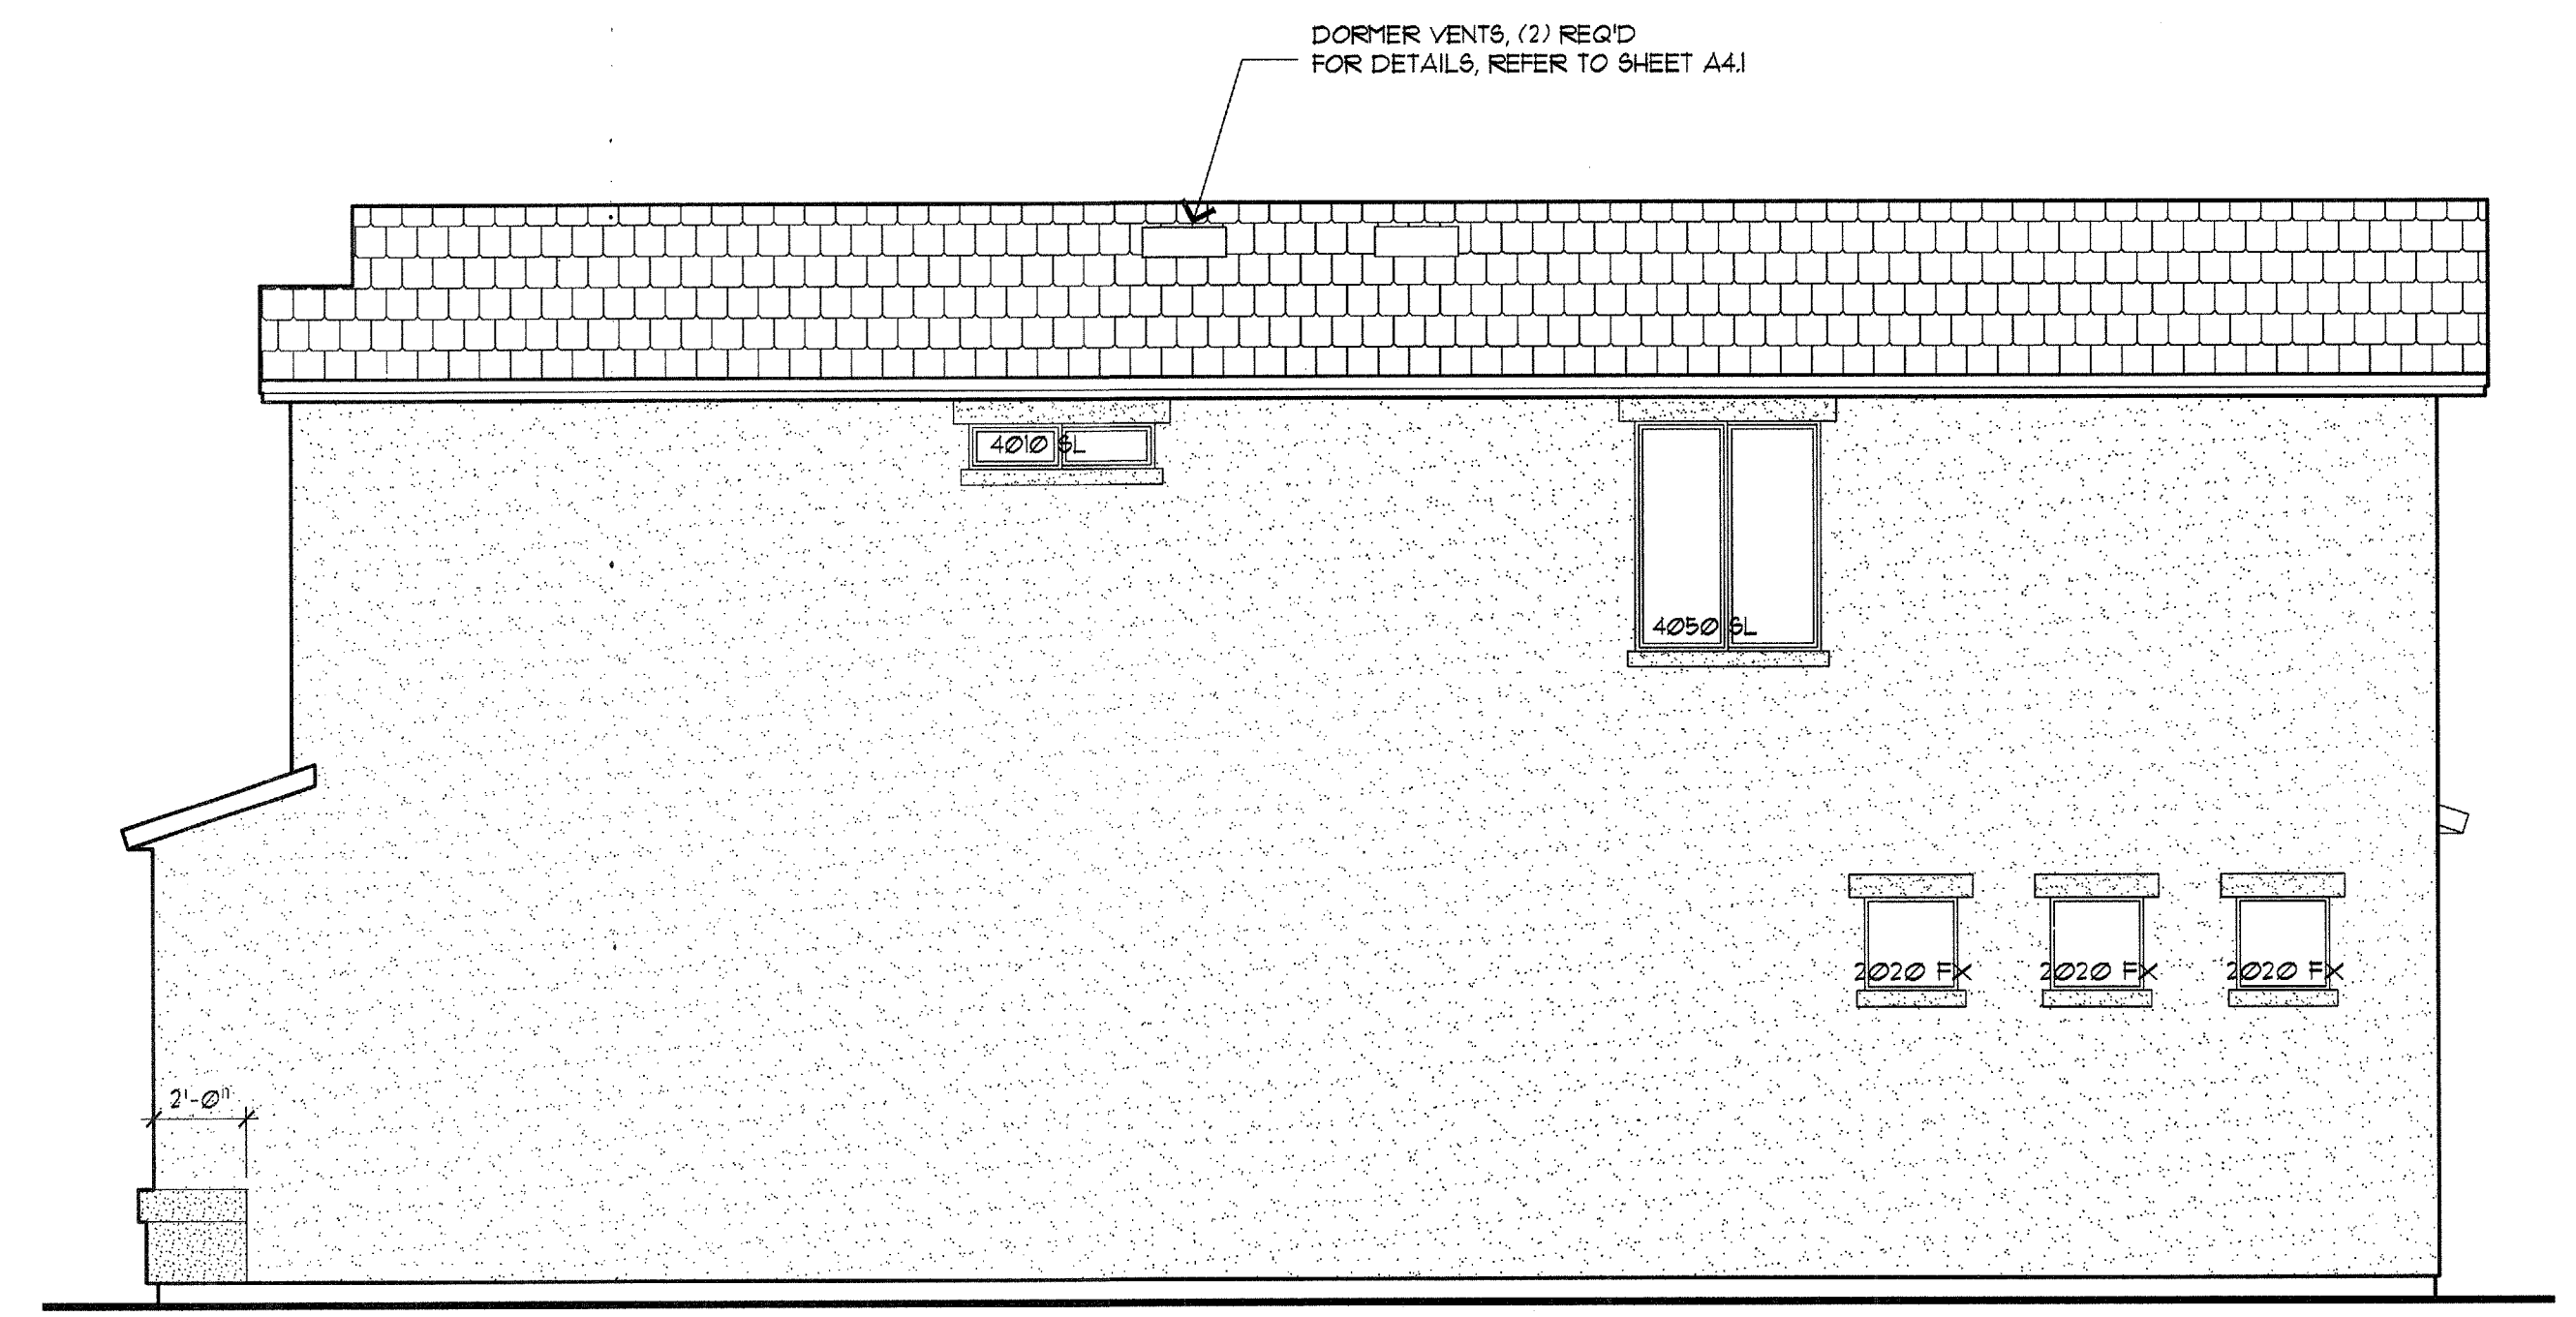

RIGHT ELEVATION

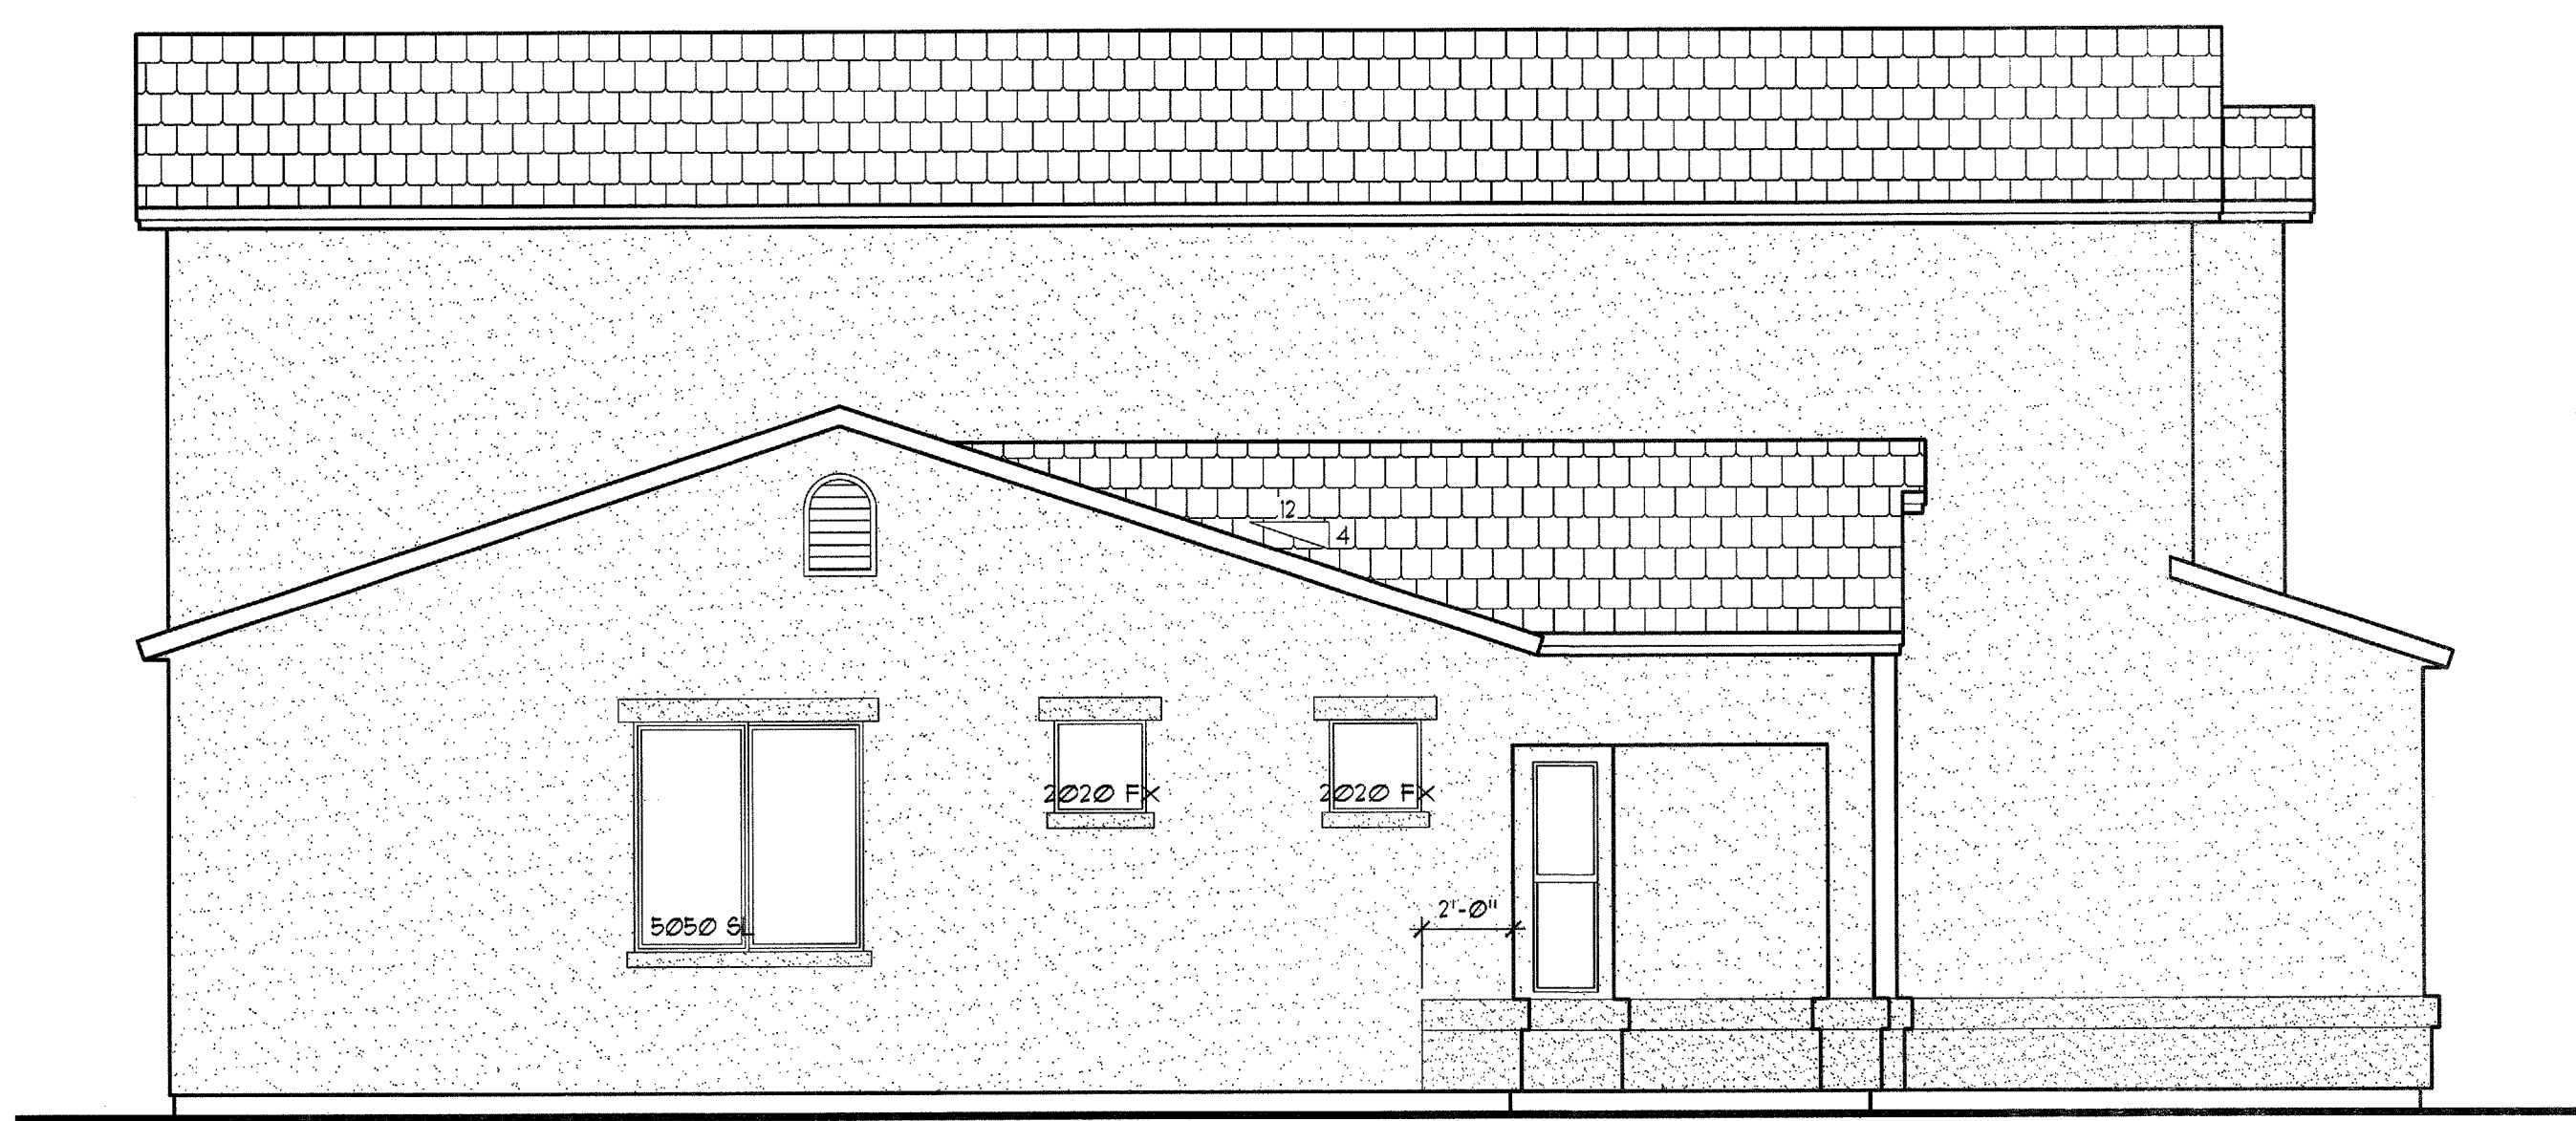

LEFT ELEVATION

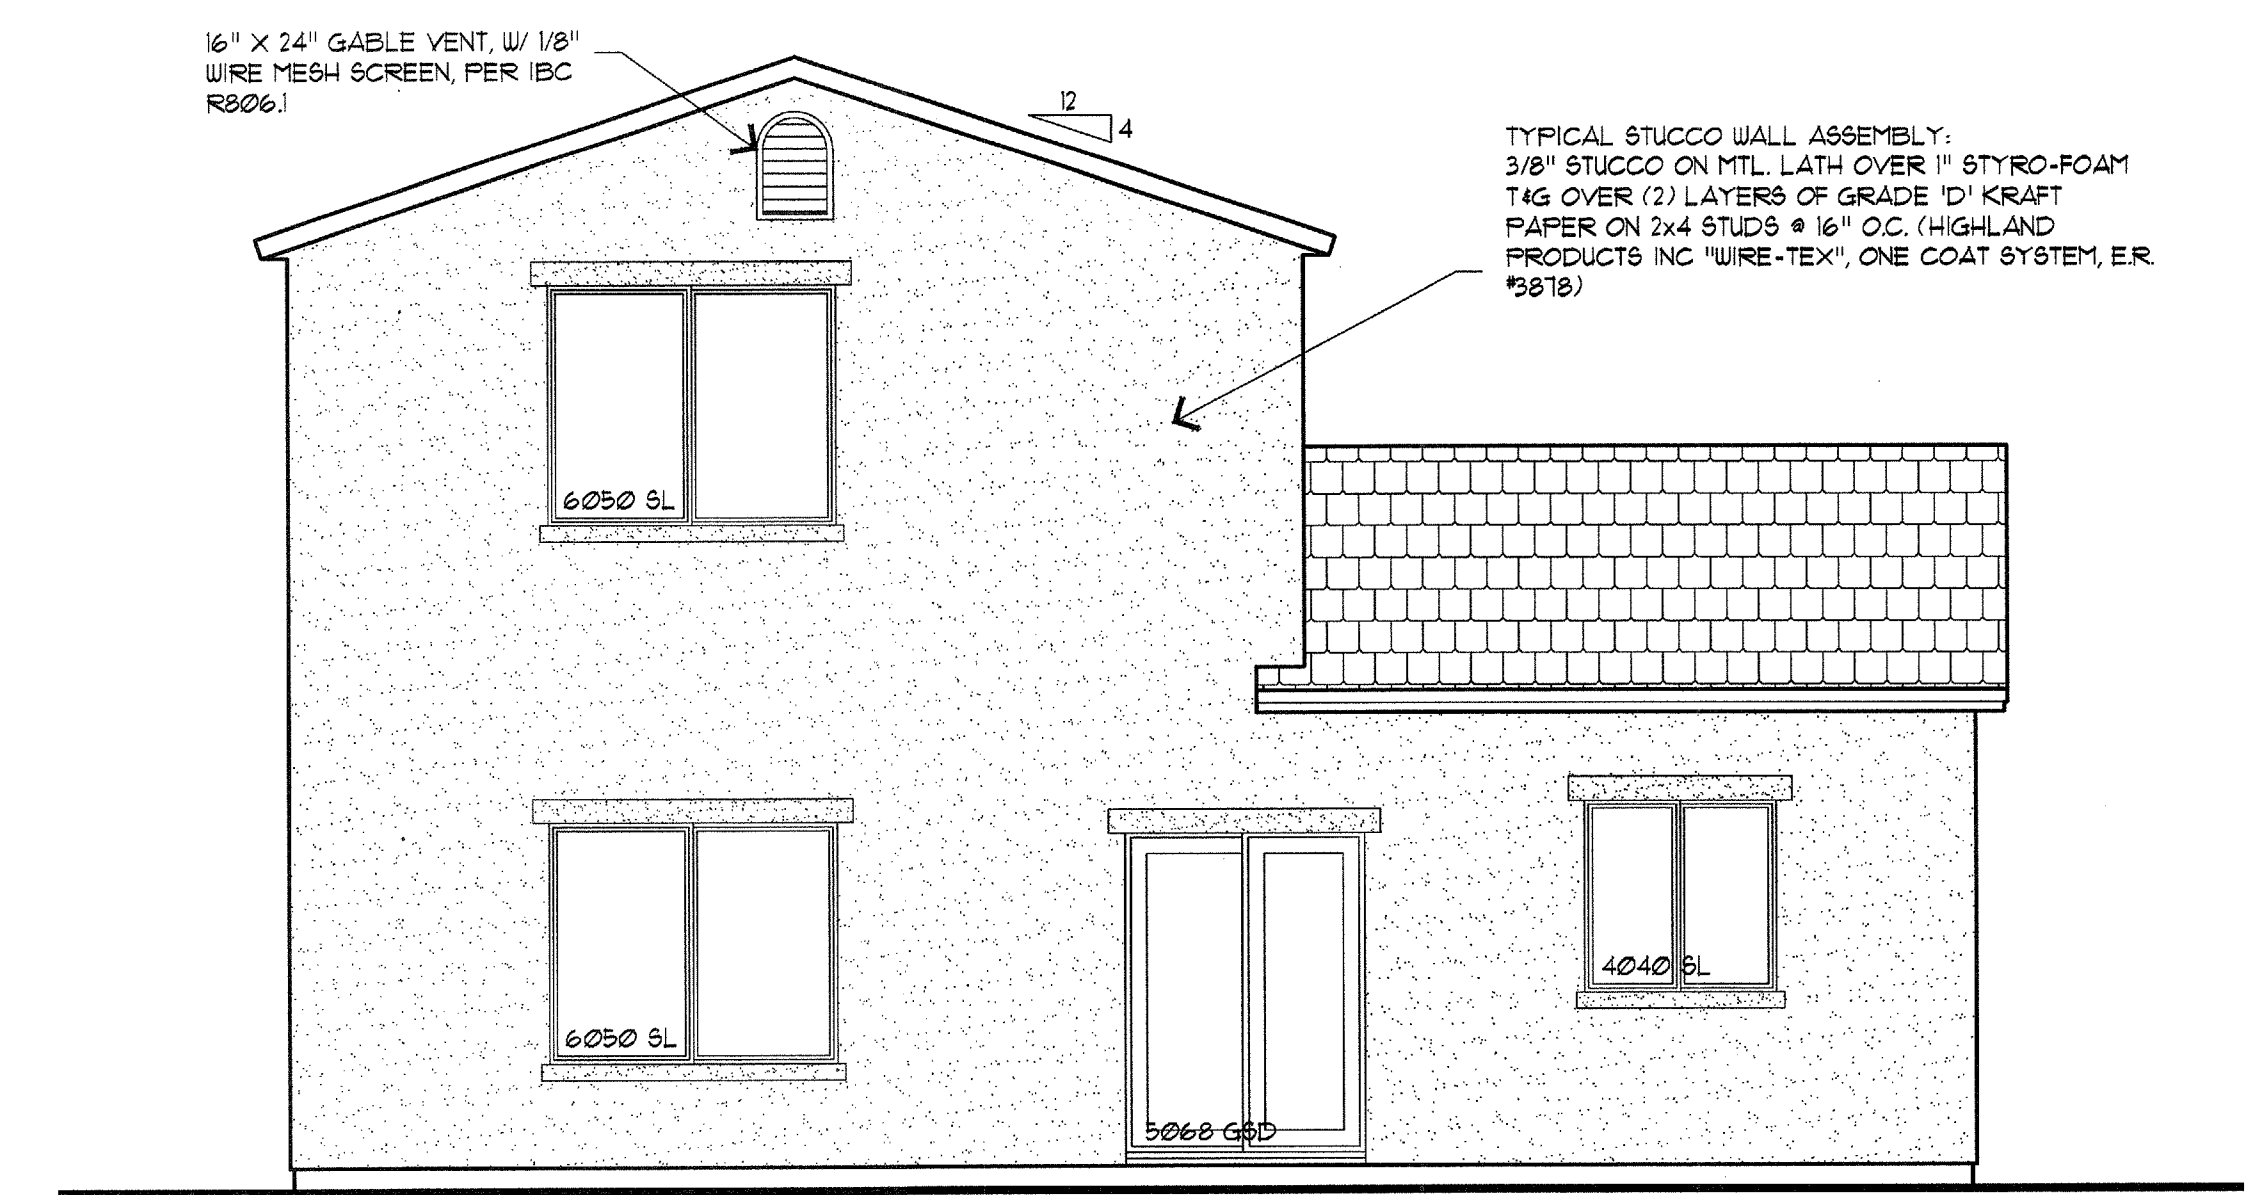

REAR ELEVATION