


REVISIONS:

RESIDENCE FOR  
 LIBERTY HOMES  
 SAN MARCOS / APACHE JUNCTION


"B" ELEVATION  
 1786 BARCELONA

DATE: 03.06.2007  
 DRAWN: MDW 04.19.05  
 MODIFIED:  
 CHECKED:  
 FILE: San Marc-1897-042005


SITE NO:  
 SM  
 A2.3  
 SHEET NO:

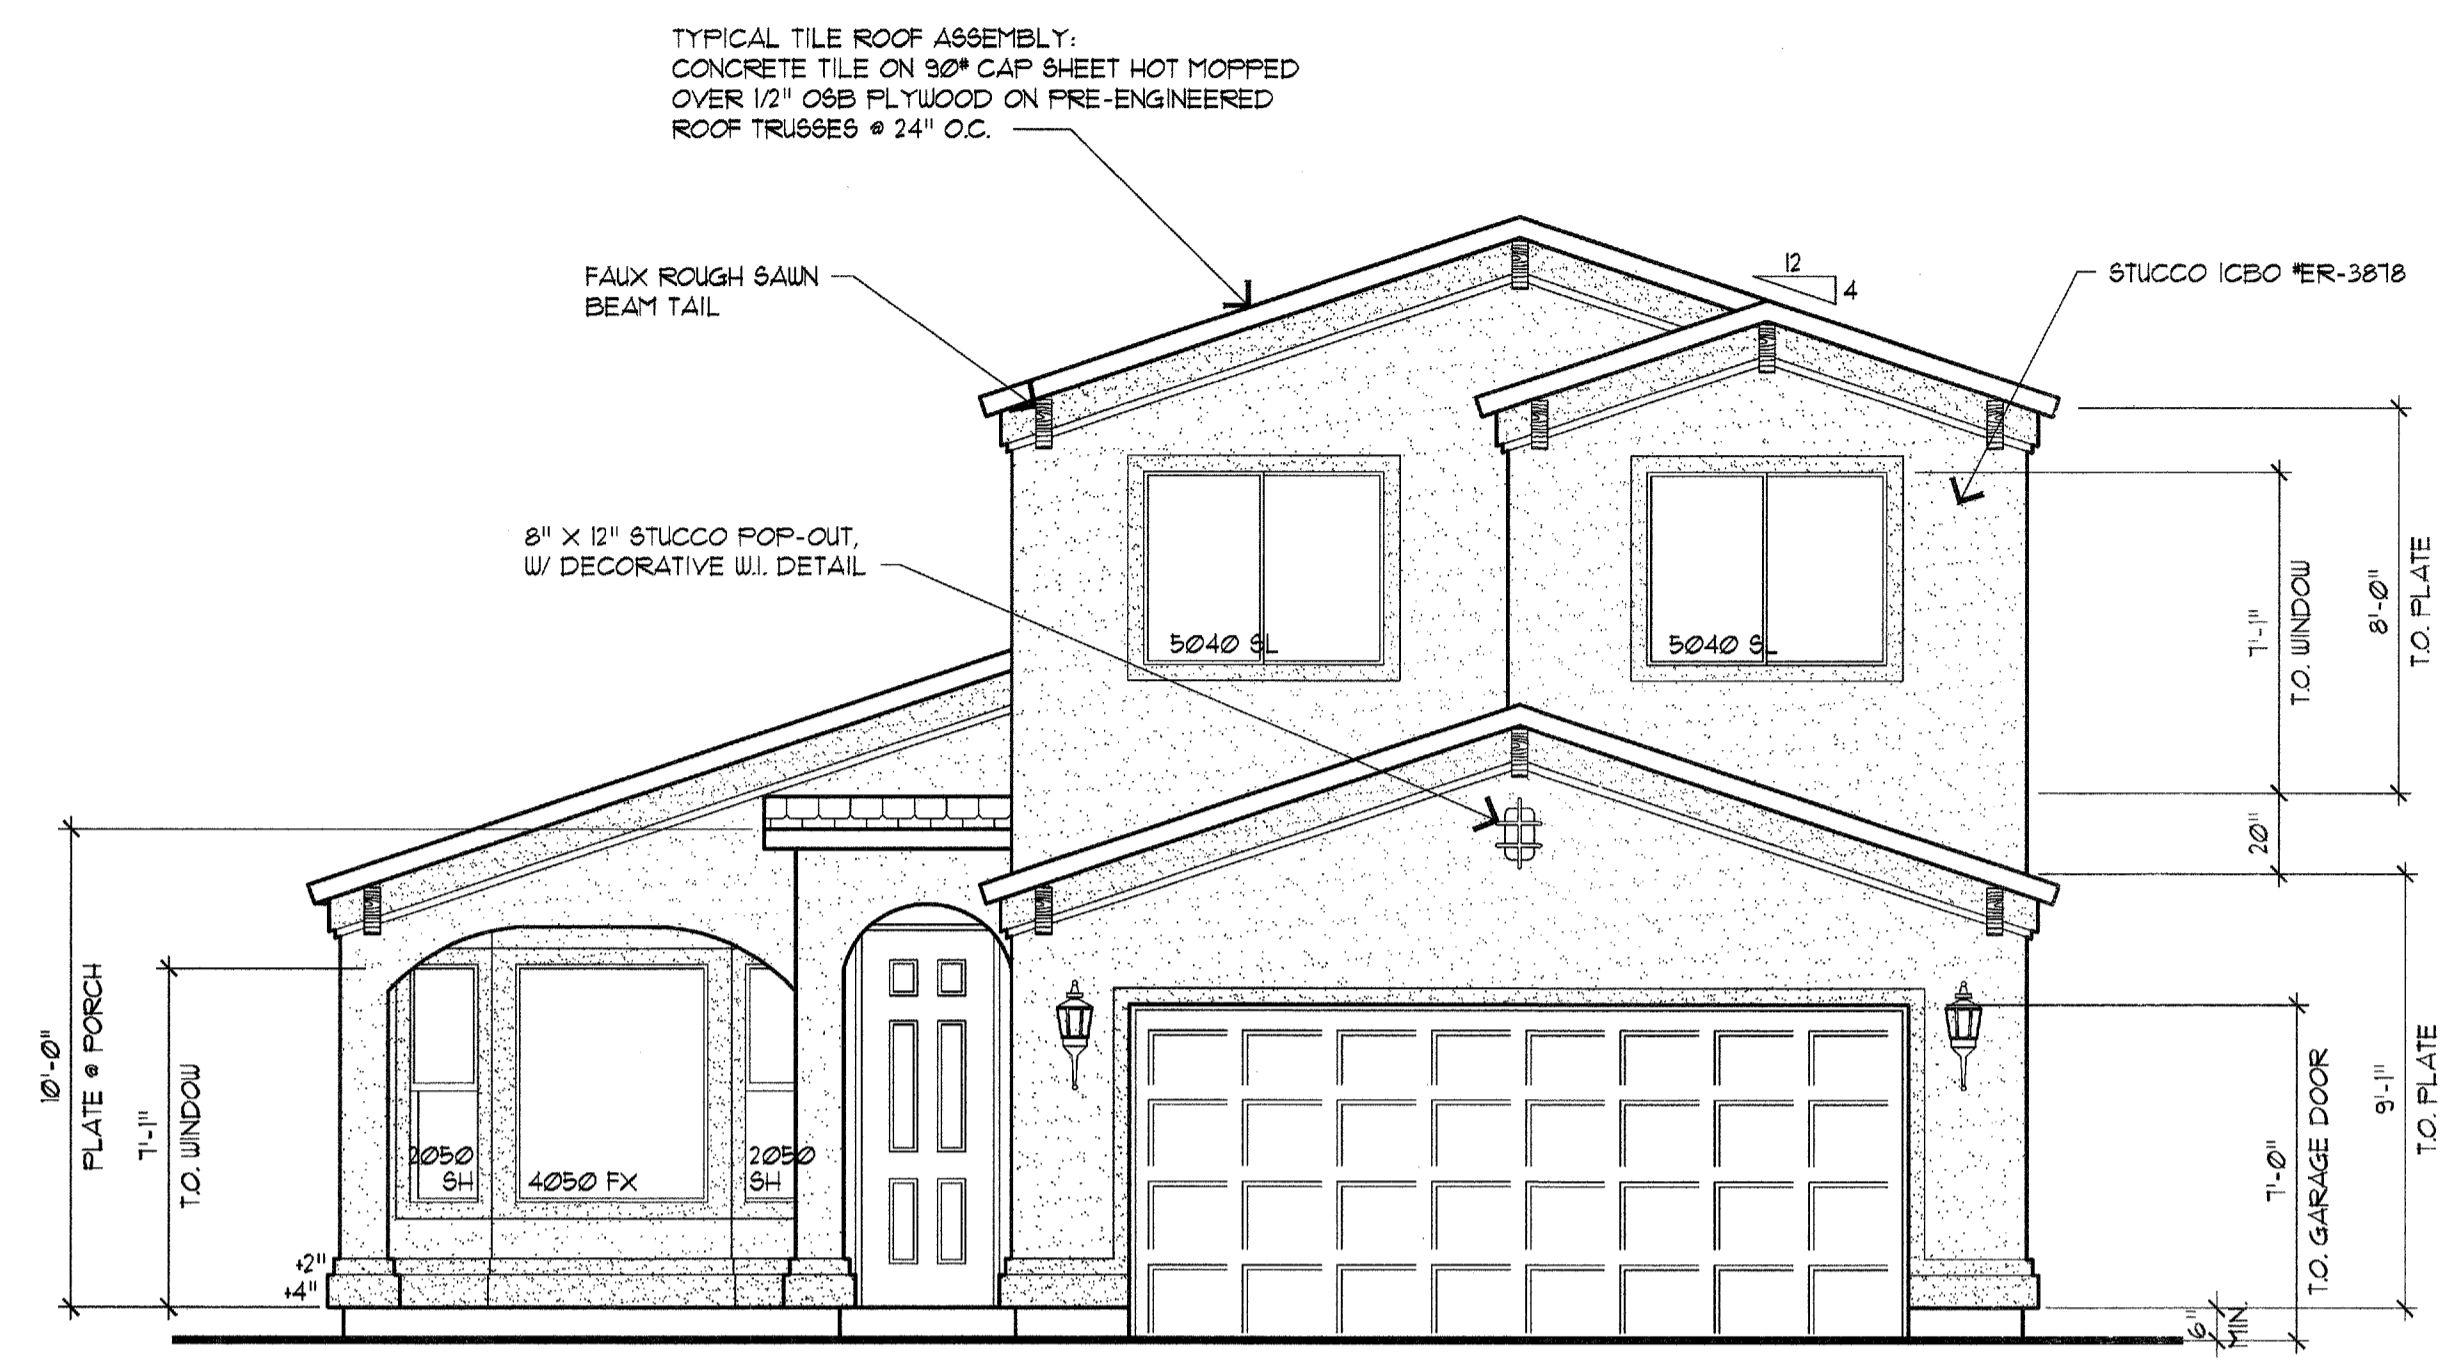


FRONT ELEVATION "B"

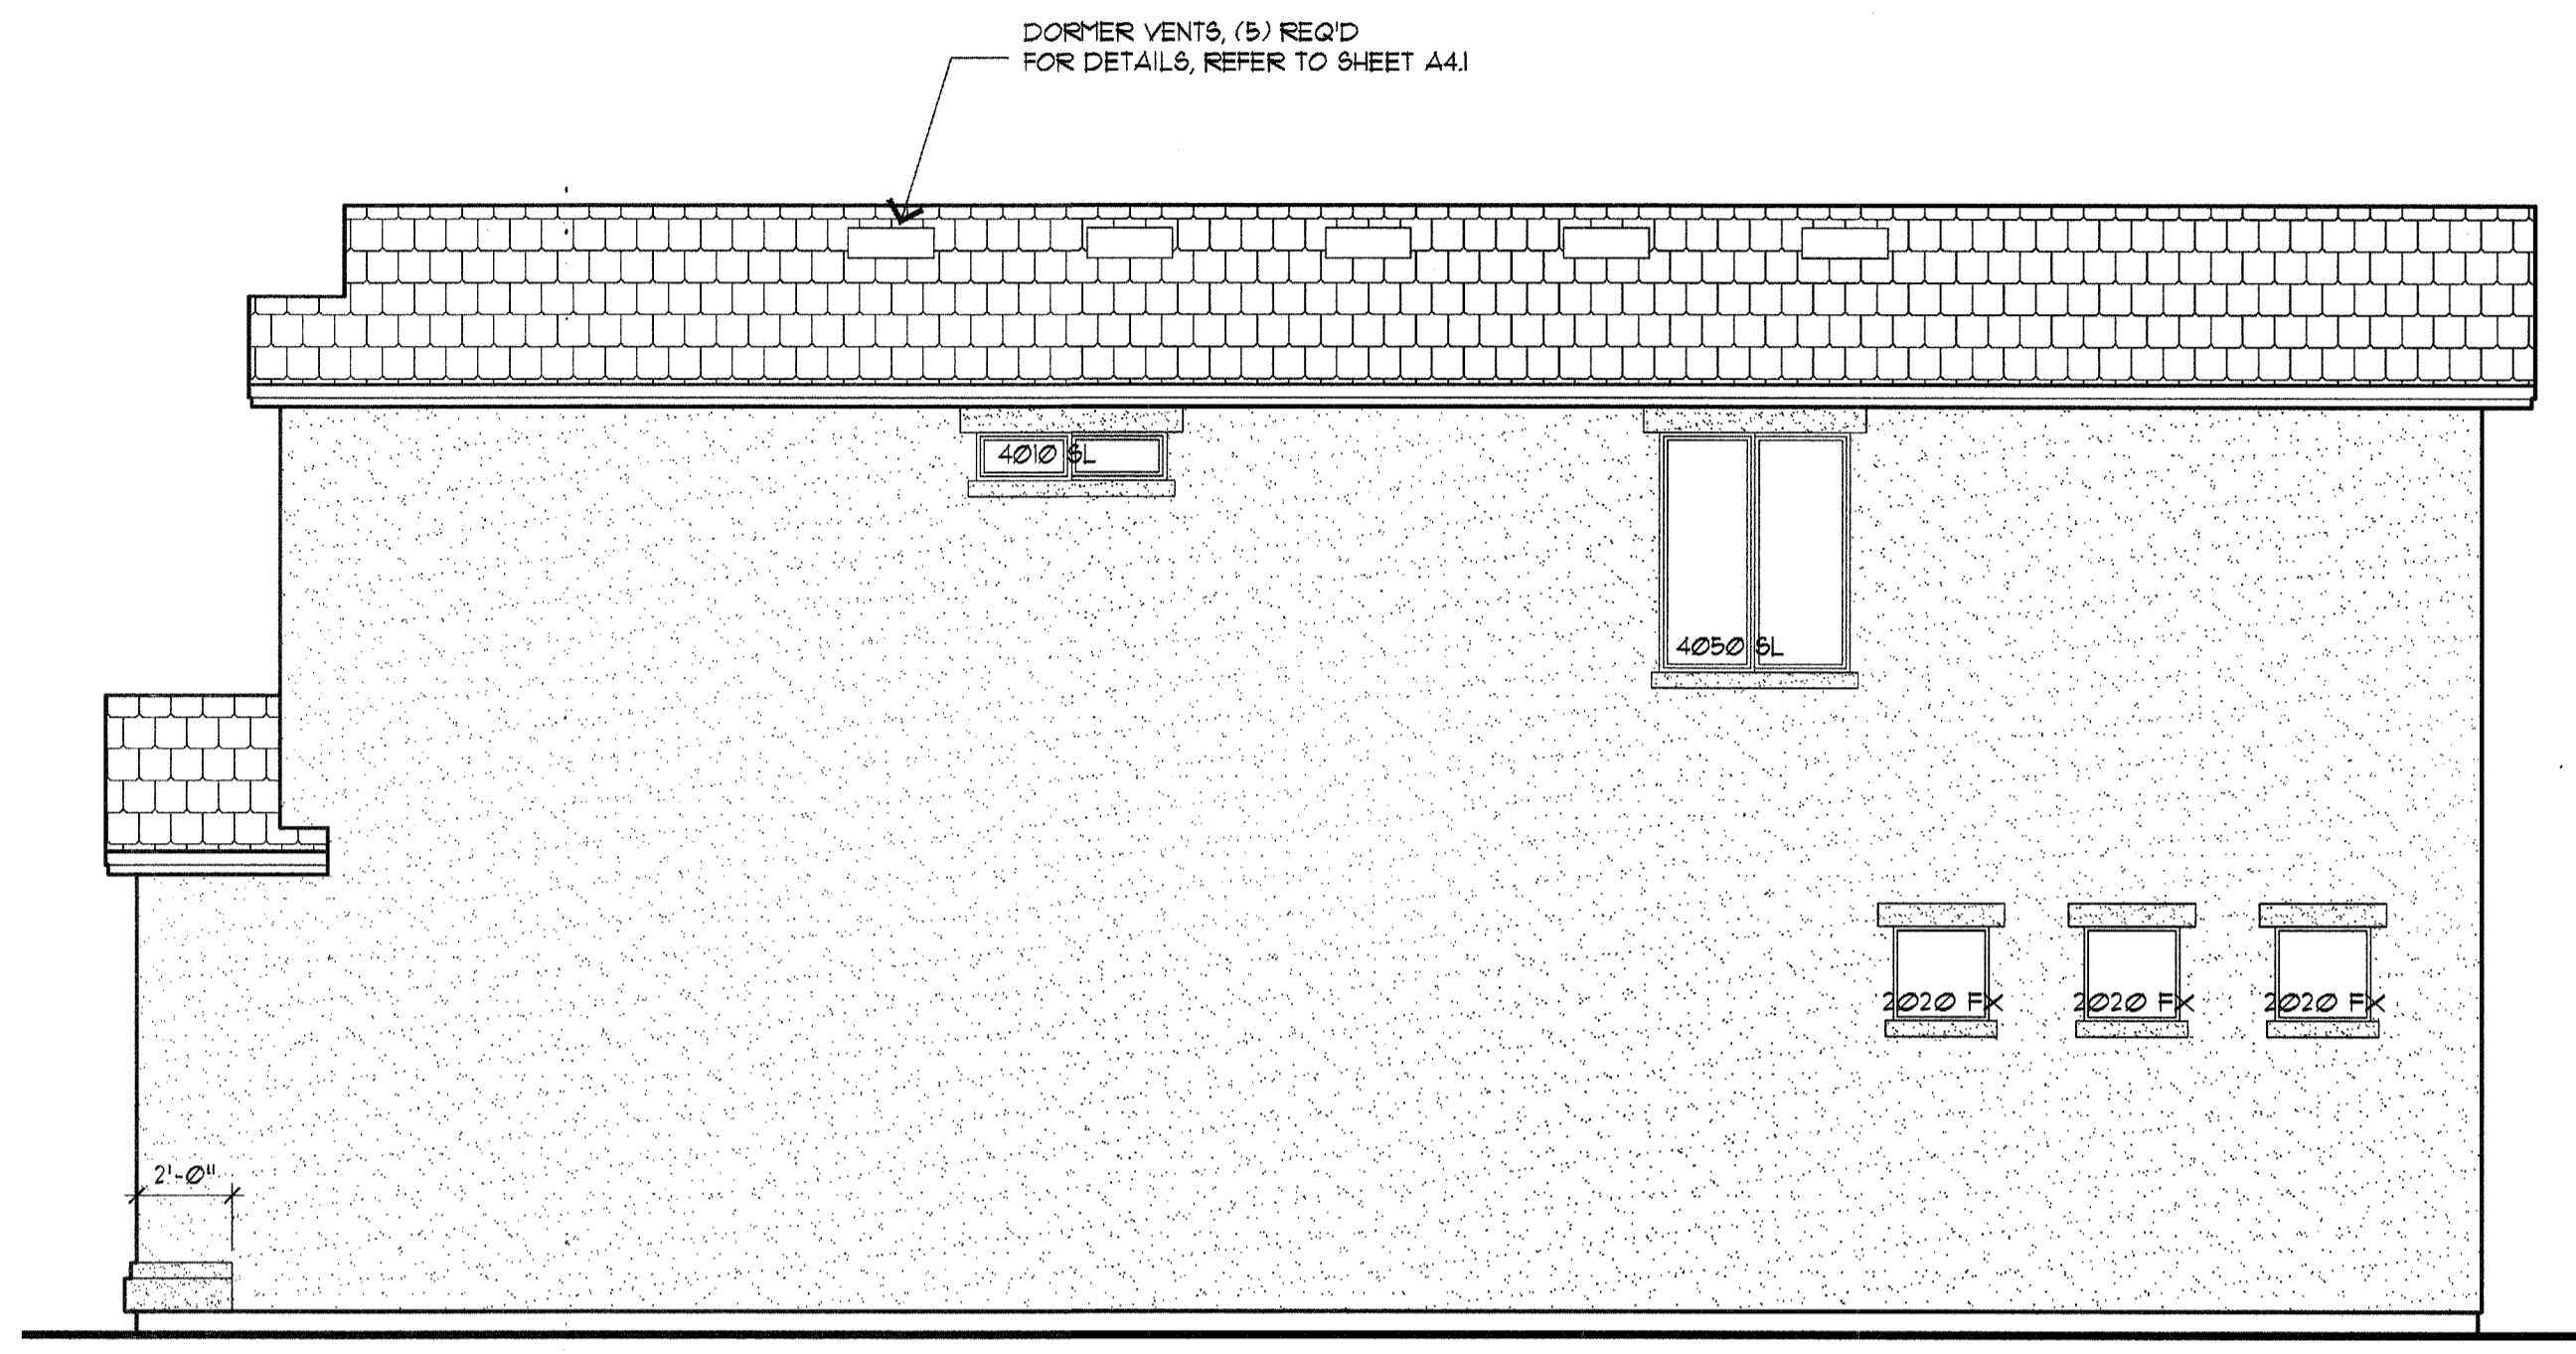

RIGHT ELEVATION

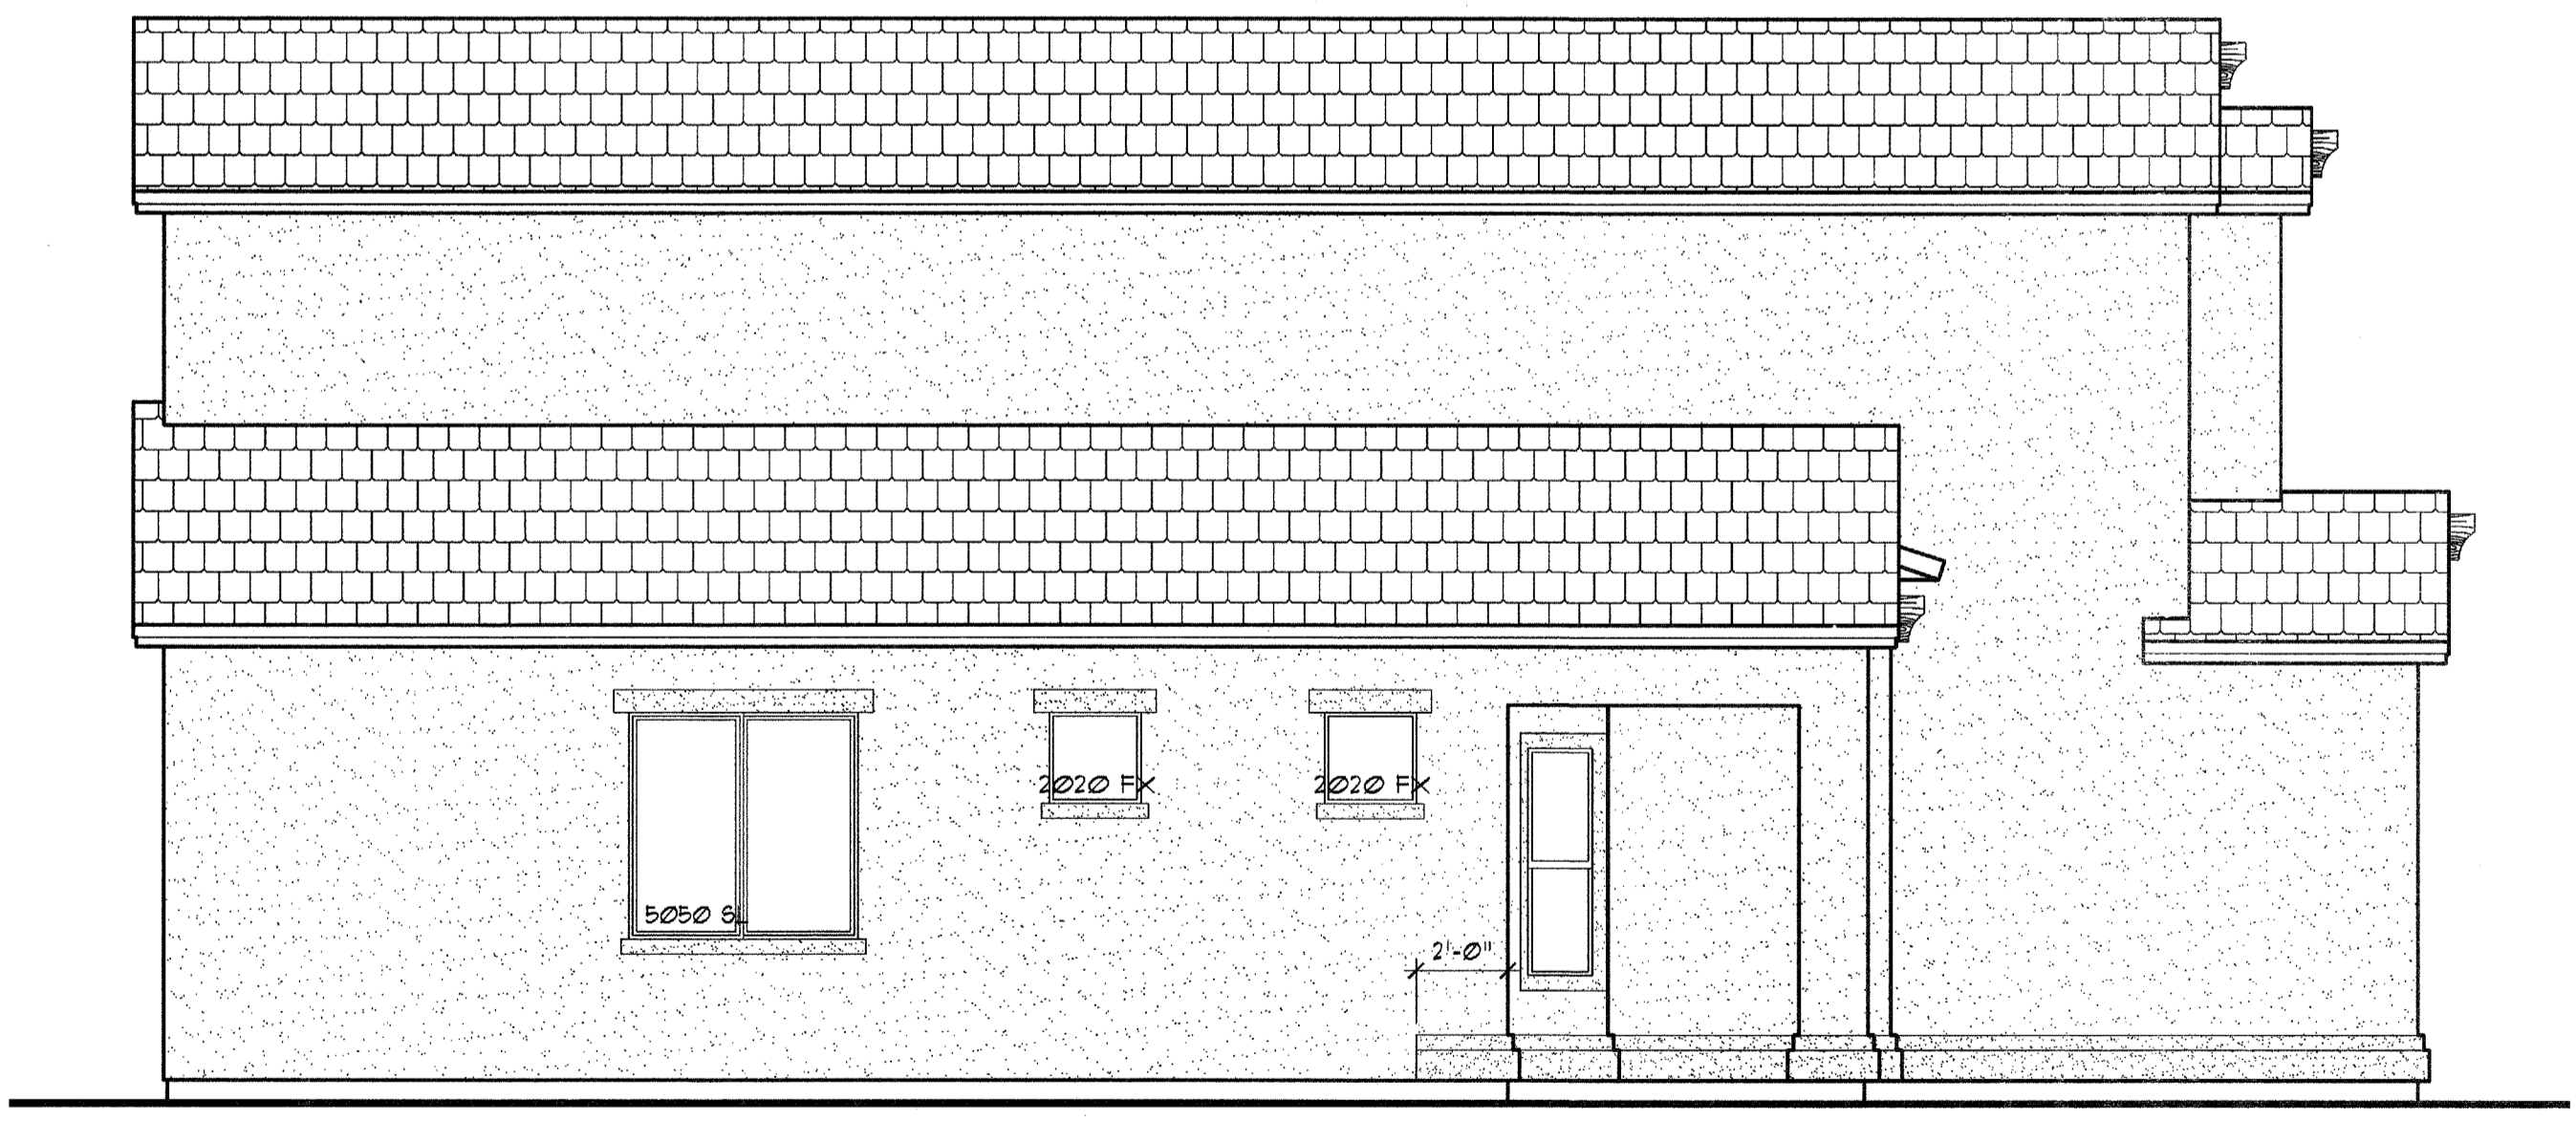

LEFT ELEVATION

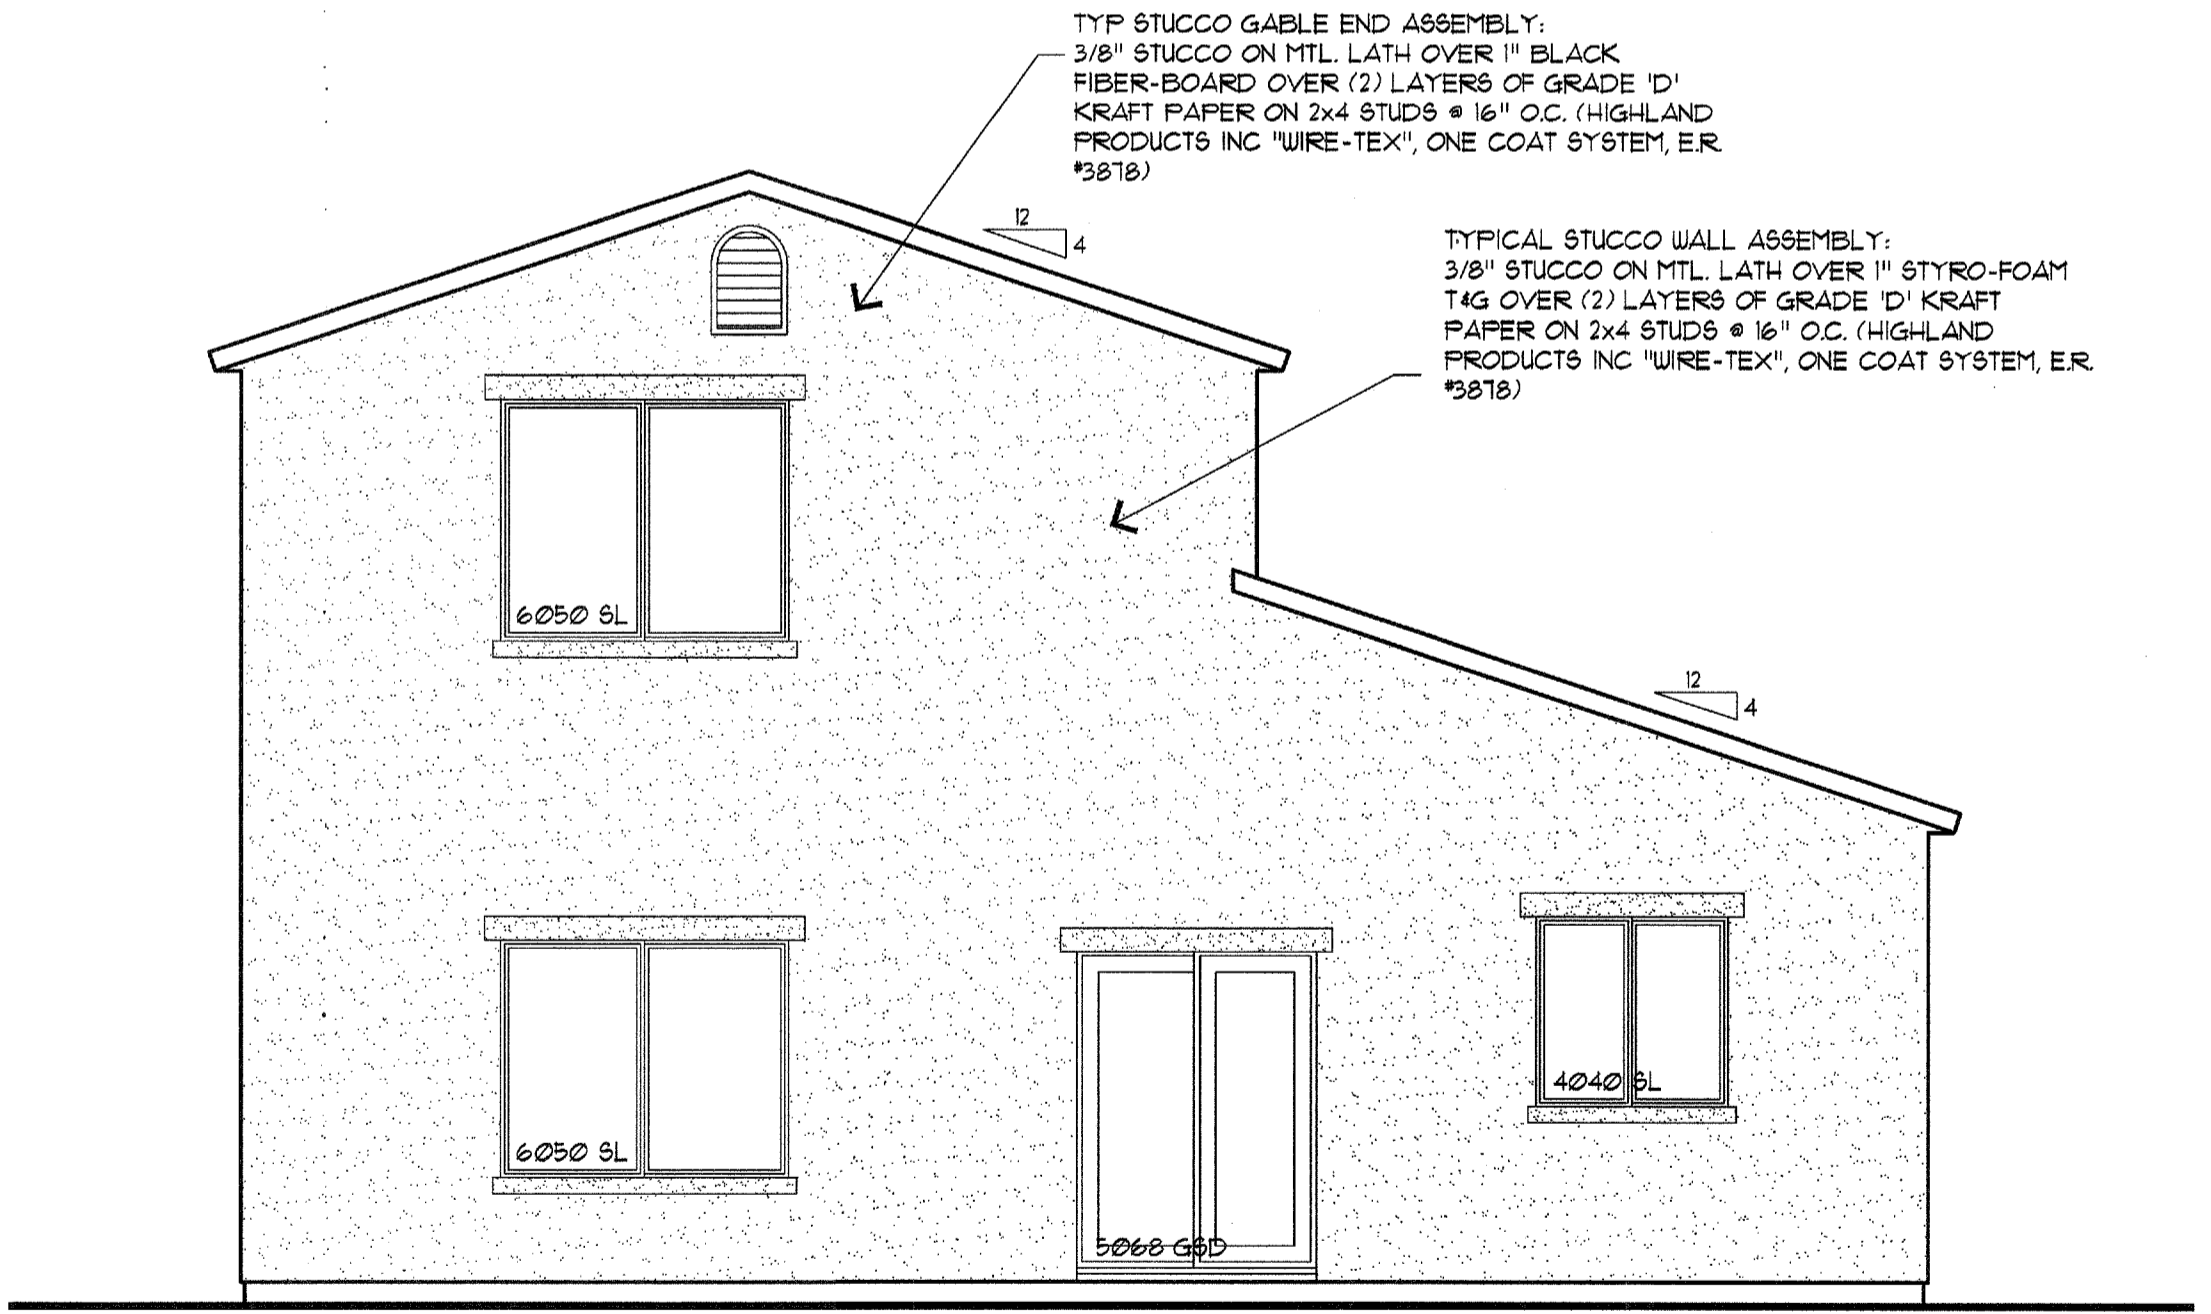

REAR ELEVATION