



LIBERTY HOMES INC.
6985 SOUTH
UNION PARK CENTER
MIDVALE, UTAH 84047
(801) 561-2525
FAX (801) 561-2550



REVISIONS:

RESIDENCE FOR
LIBERTY HOMES
SAN MARCOS / APACHE JUNCTION

ROOF PLAN 'C'
1967 MADRID

DATE: 03.06.07
DRAWN: MDW 04.19.05
MODIFIED:
CHECKED:
FILE: San Marc-1967-042005

SITE NO:
SM
A3.3
SHEET NO:

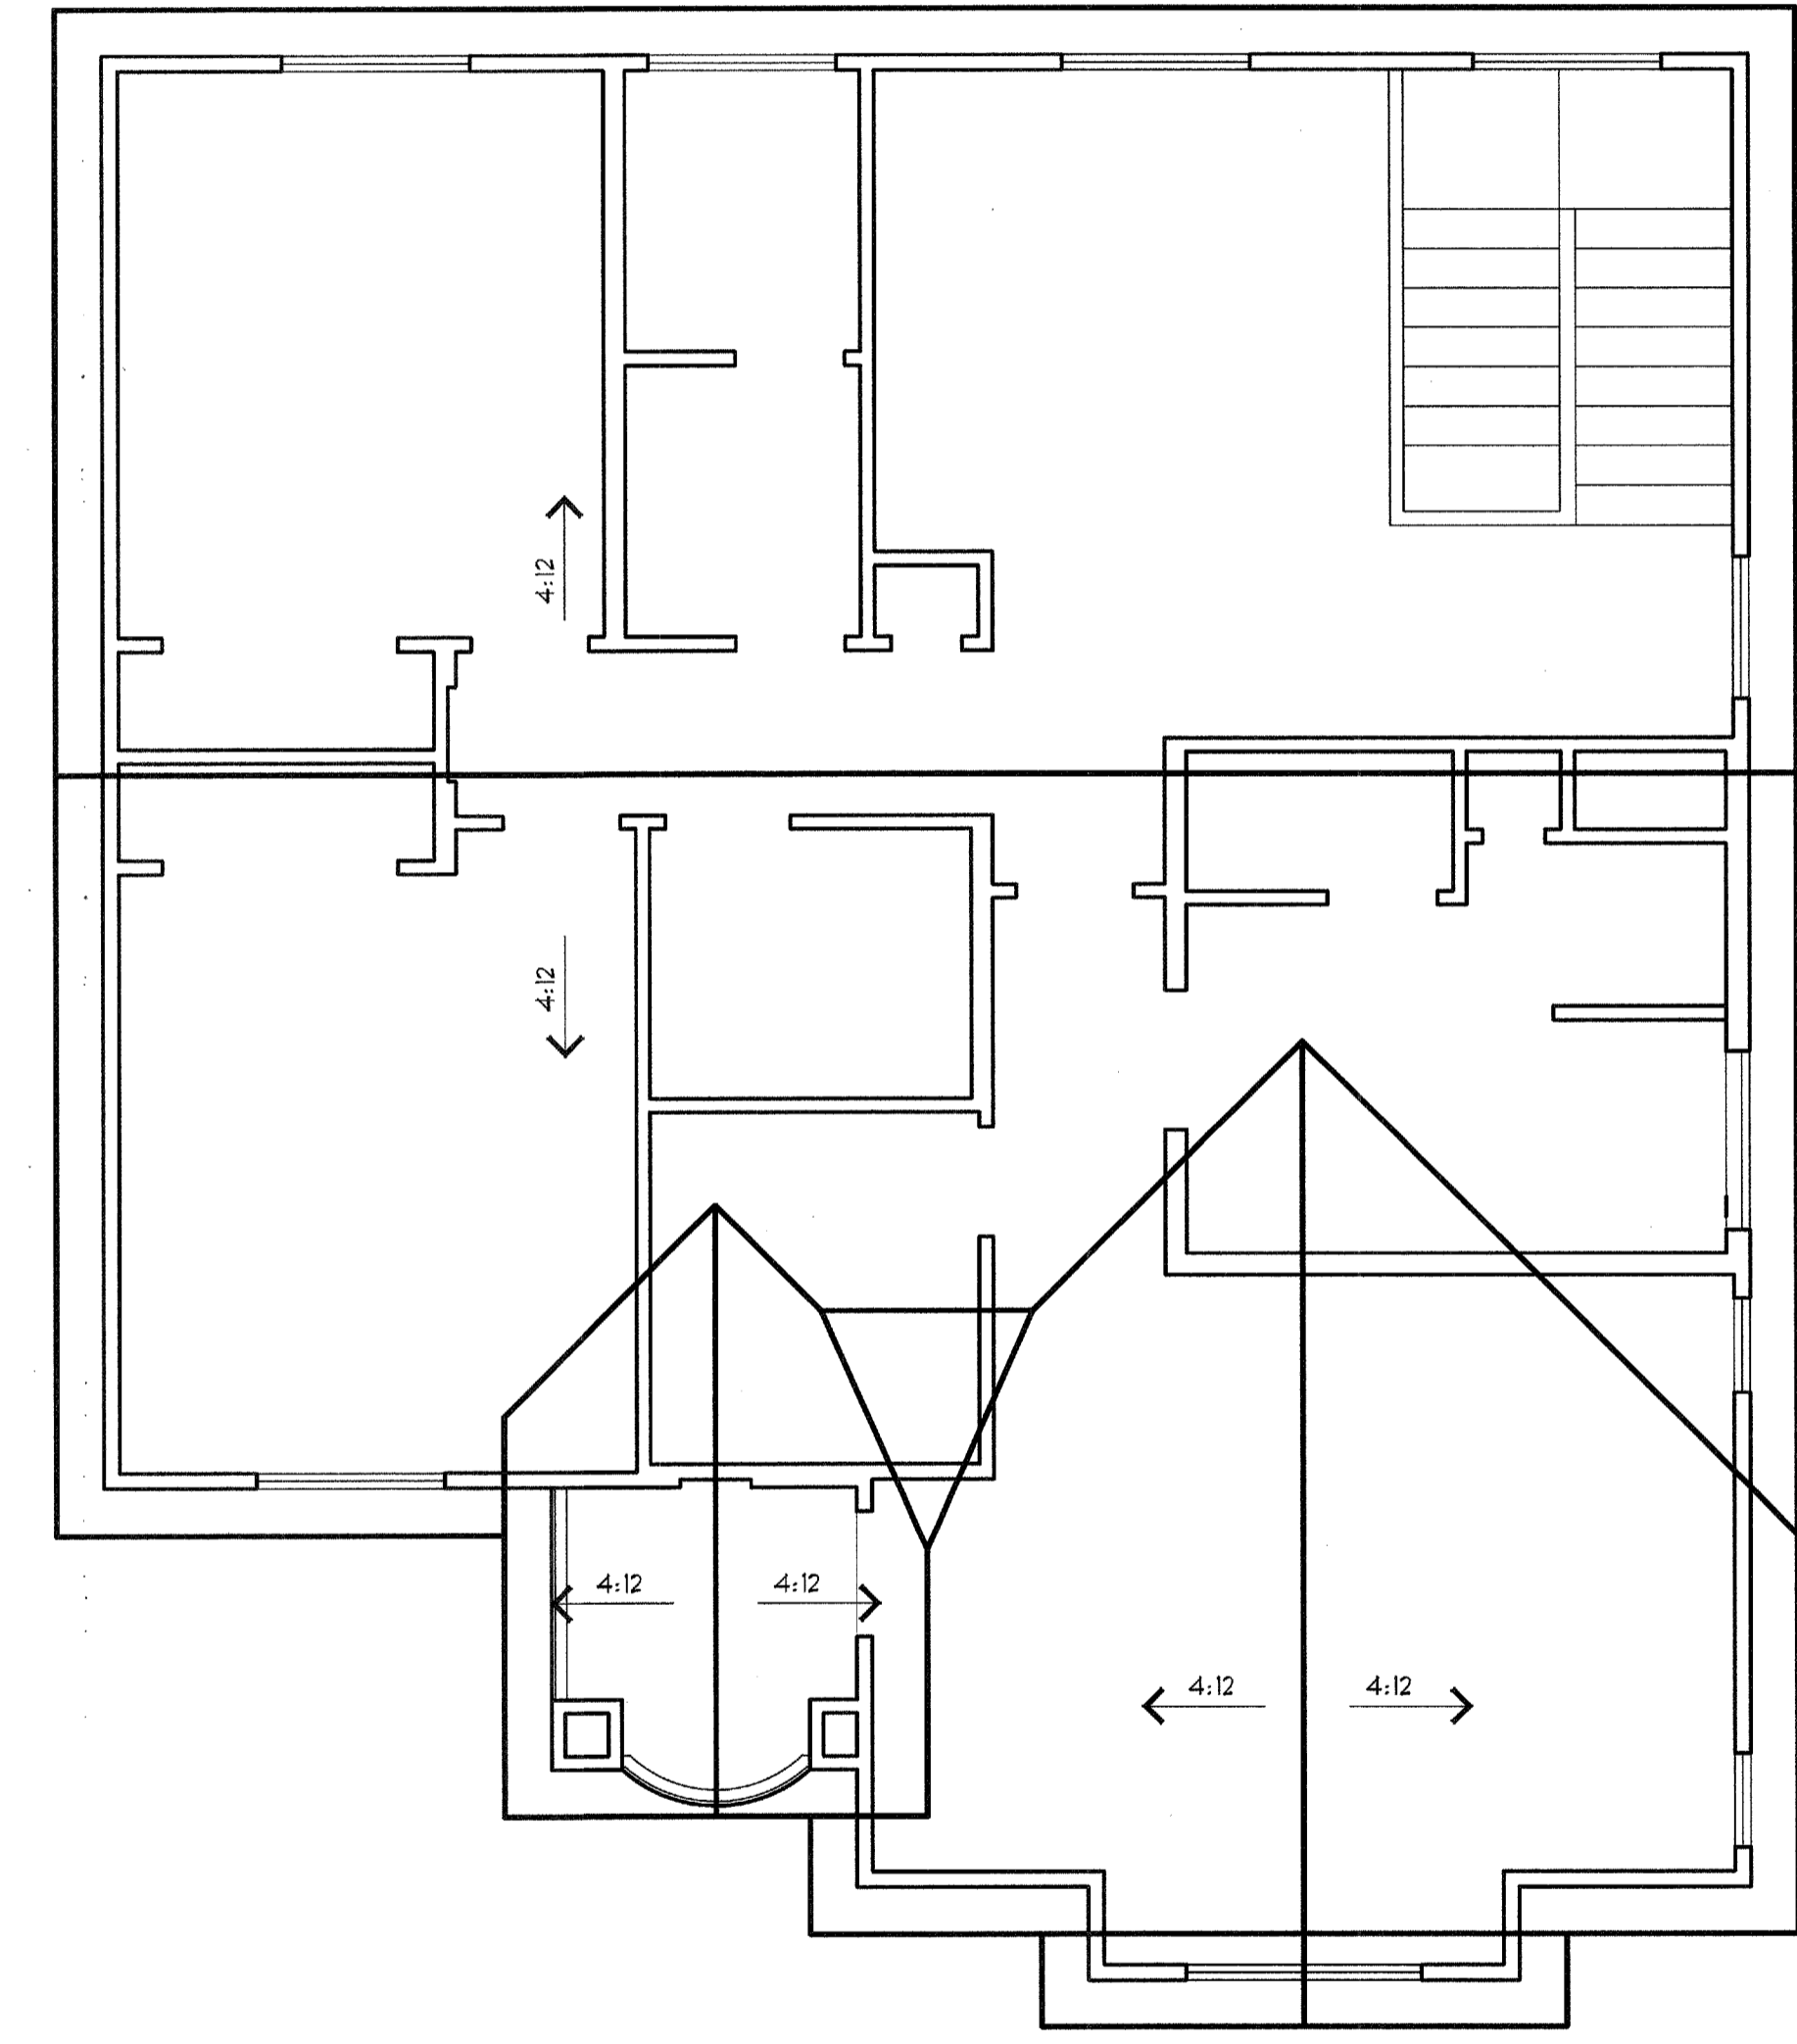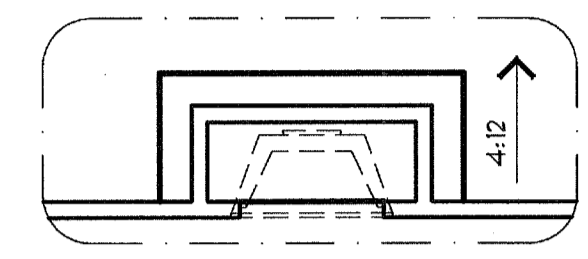

ROOF PLAN 'C'

SCALE: 1/4"=1'