



REVISIONS	BY

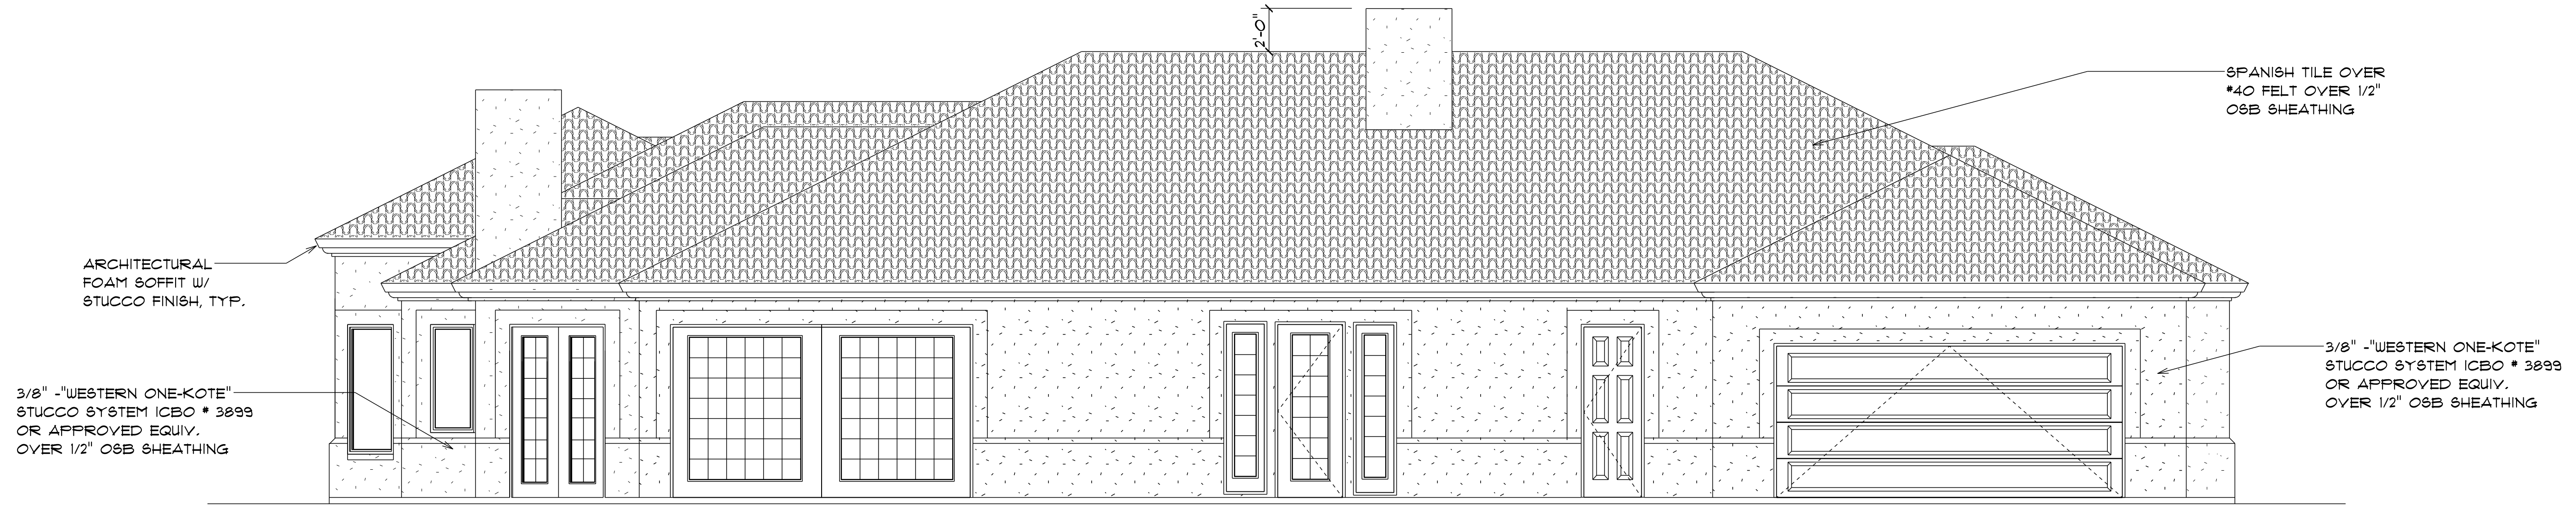


LEFT ELEVATION
1/4"=1'-0"


NOTE:
FIELD VERIFY ALL DIMENSIONS PRIOR
TO COMMENCEMENT OF CONSTRUCTION.

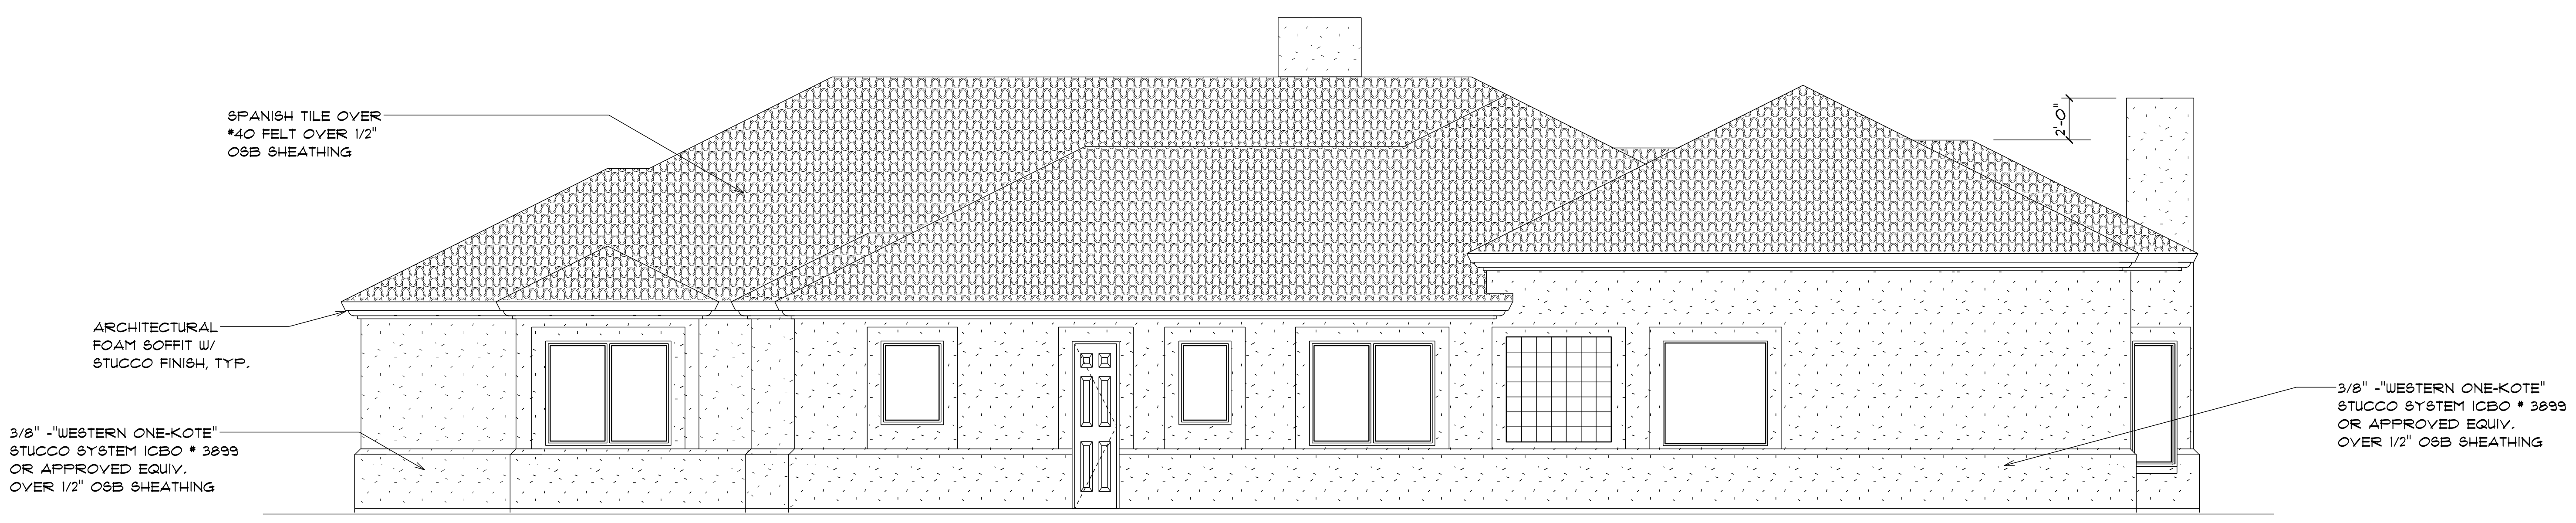


RIGHT ELEVATION
1/4"=1'-0"

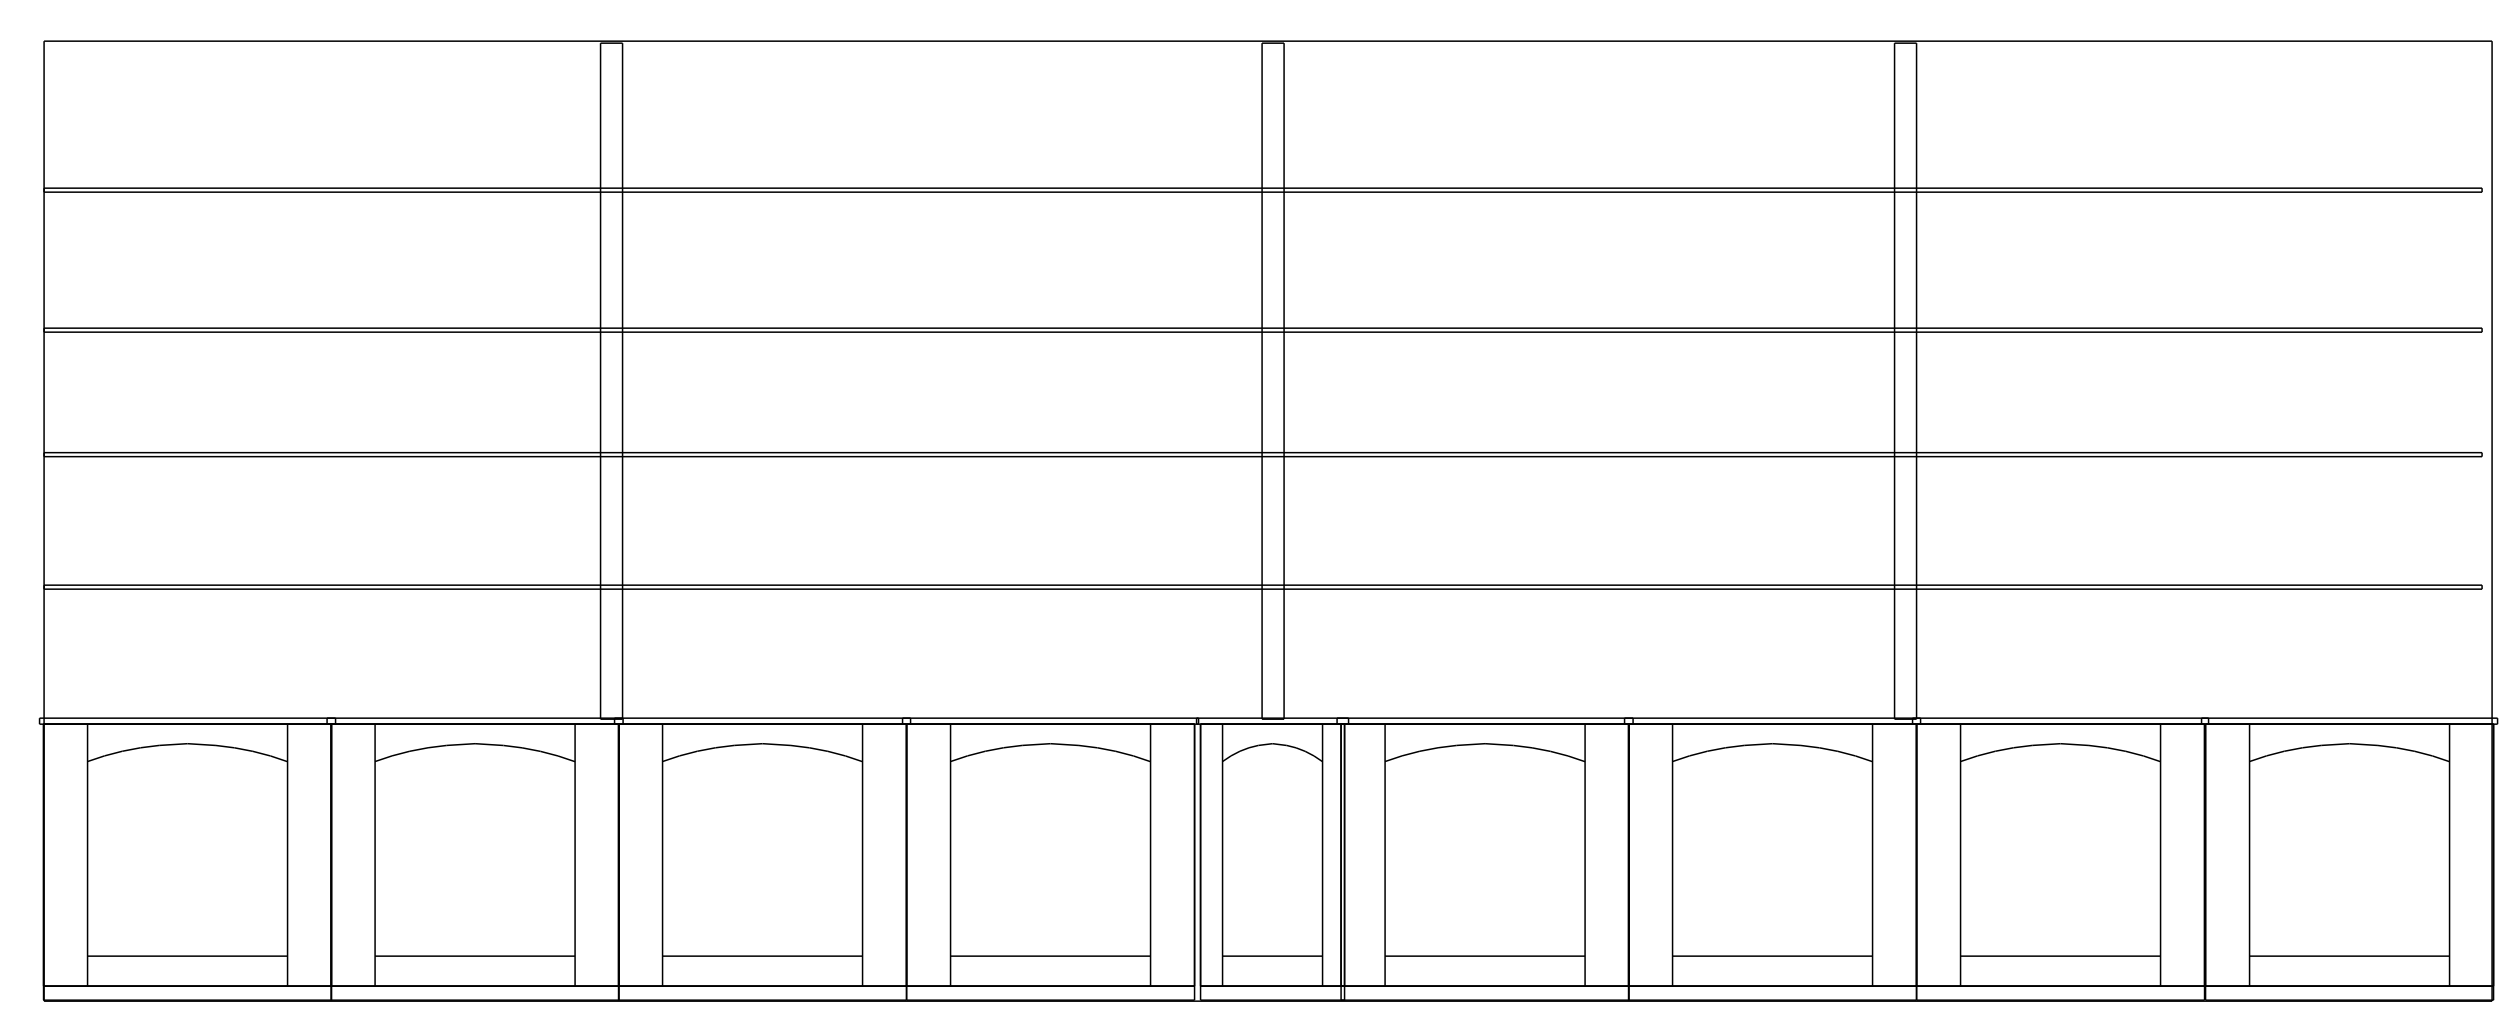

LIBRARY ELEVATIONS
1/2"=1'-0"

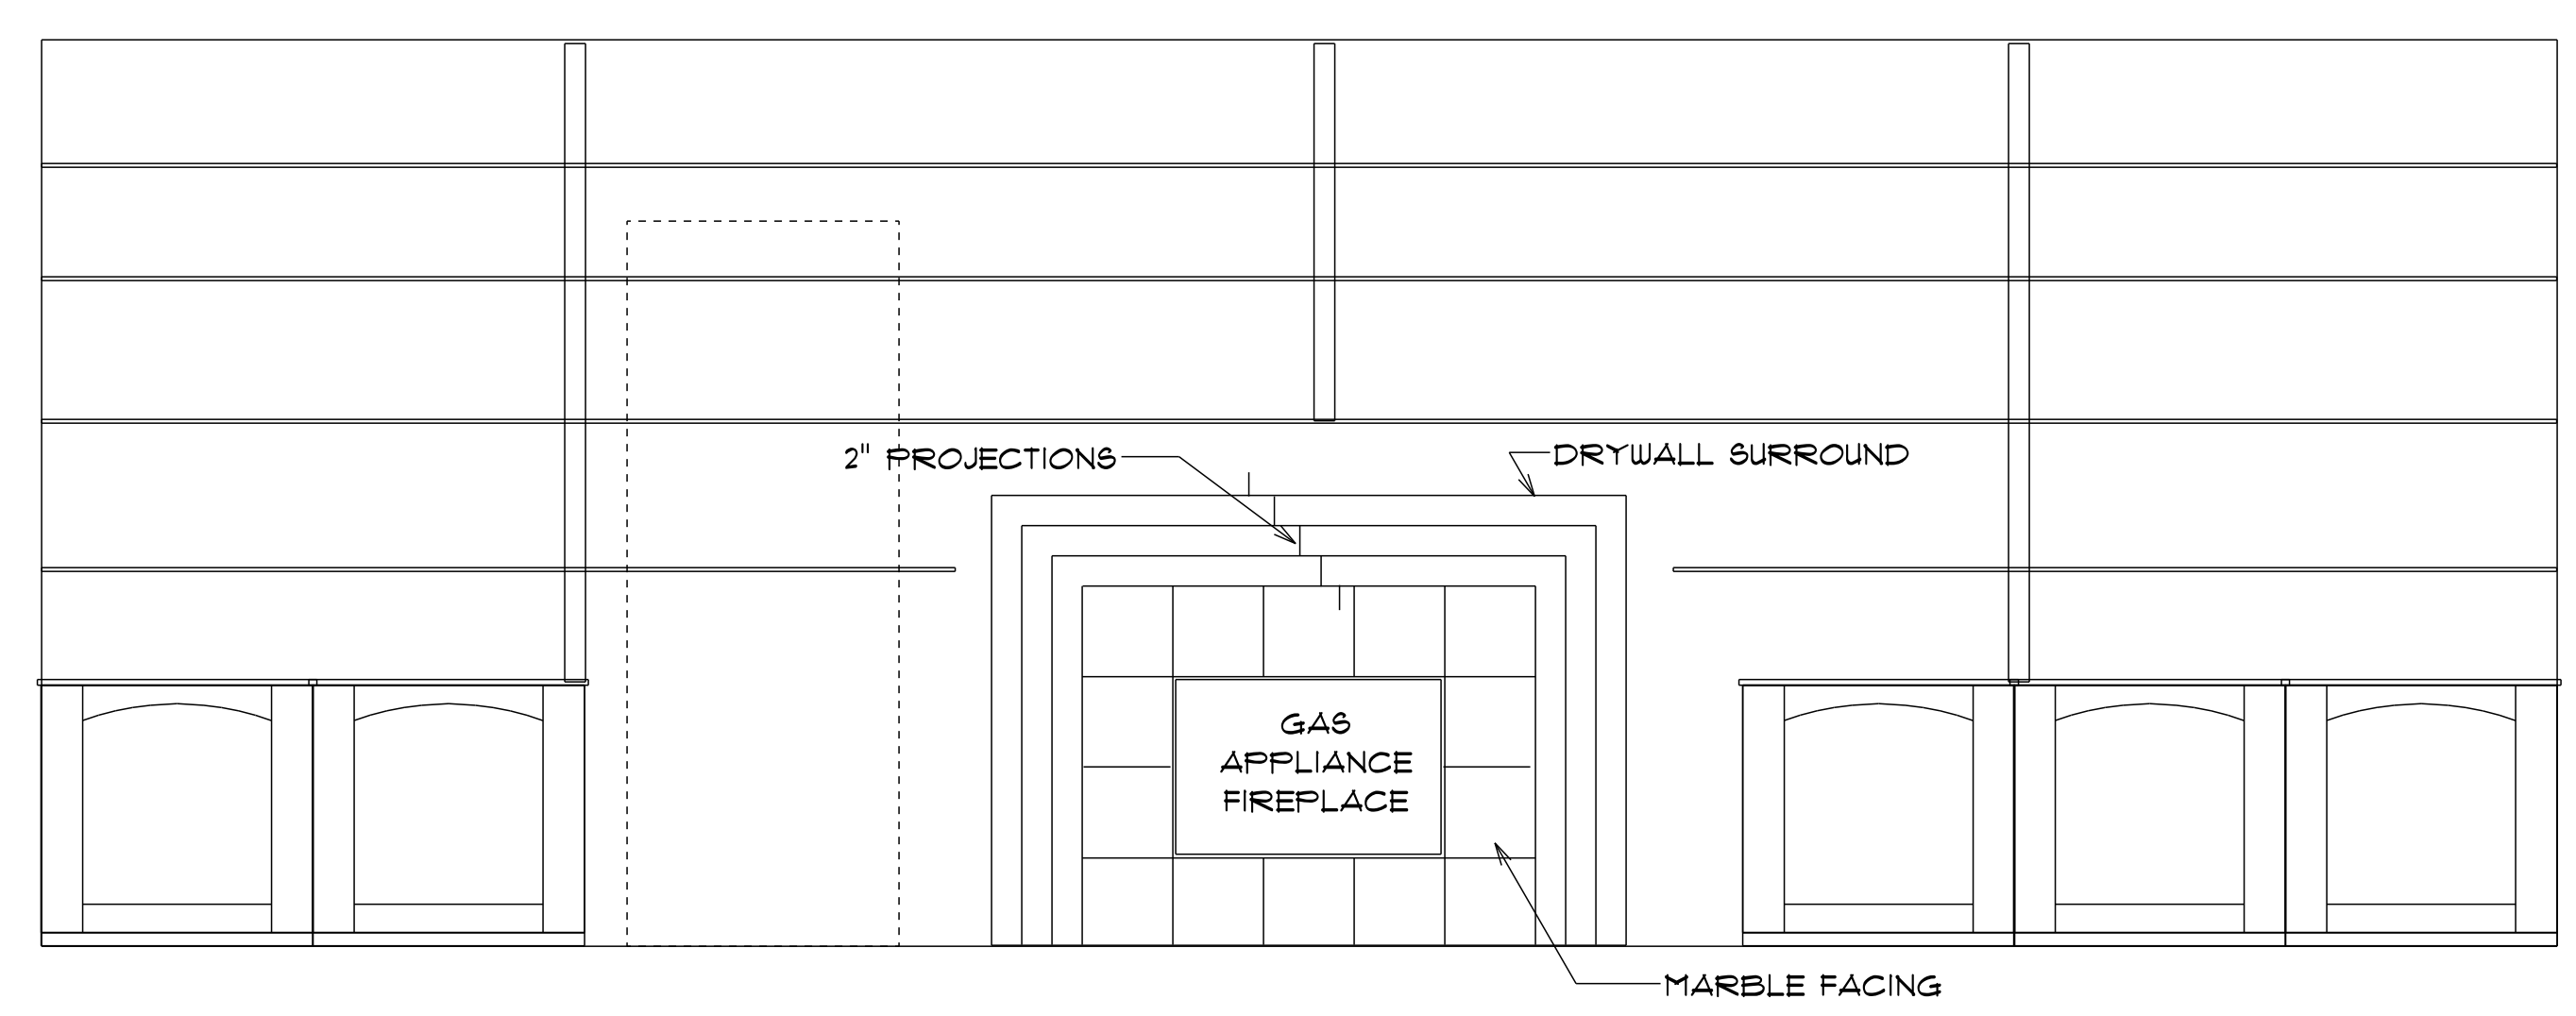

LIBRARY FIREPLACE

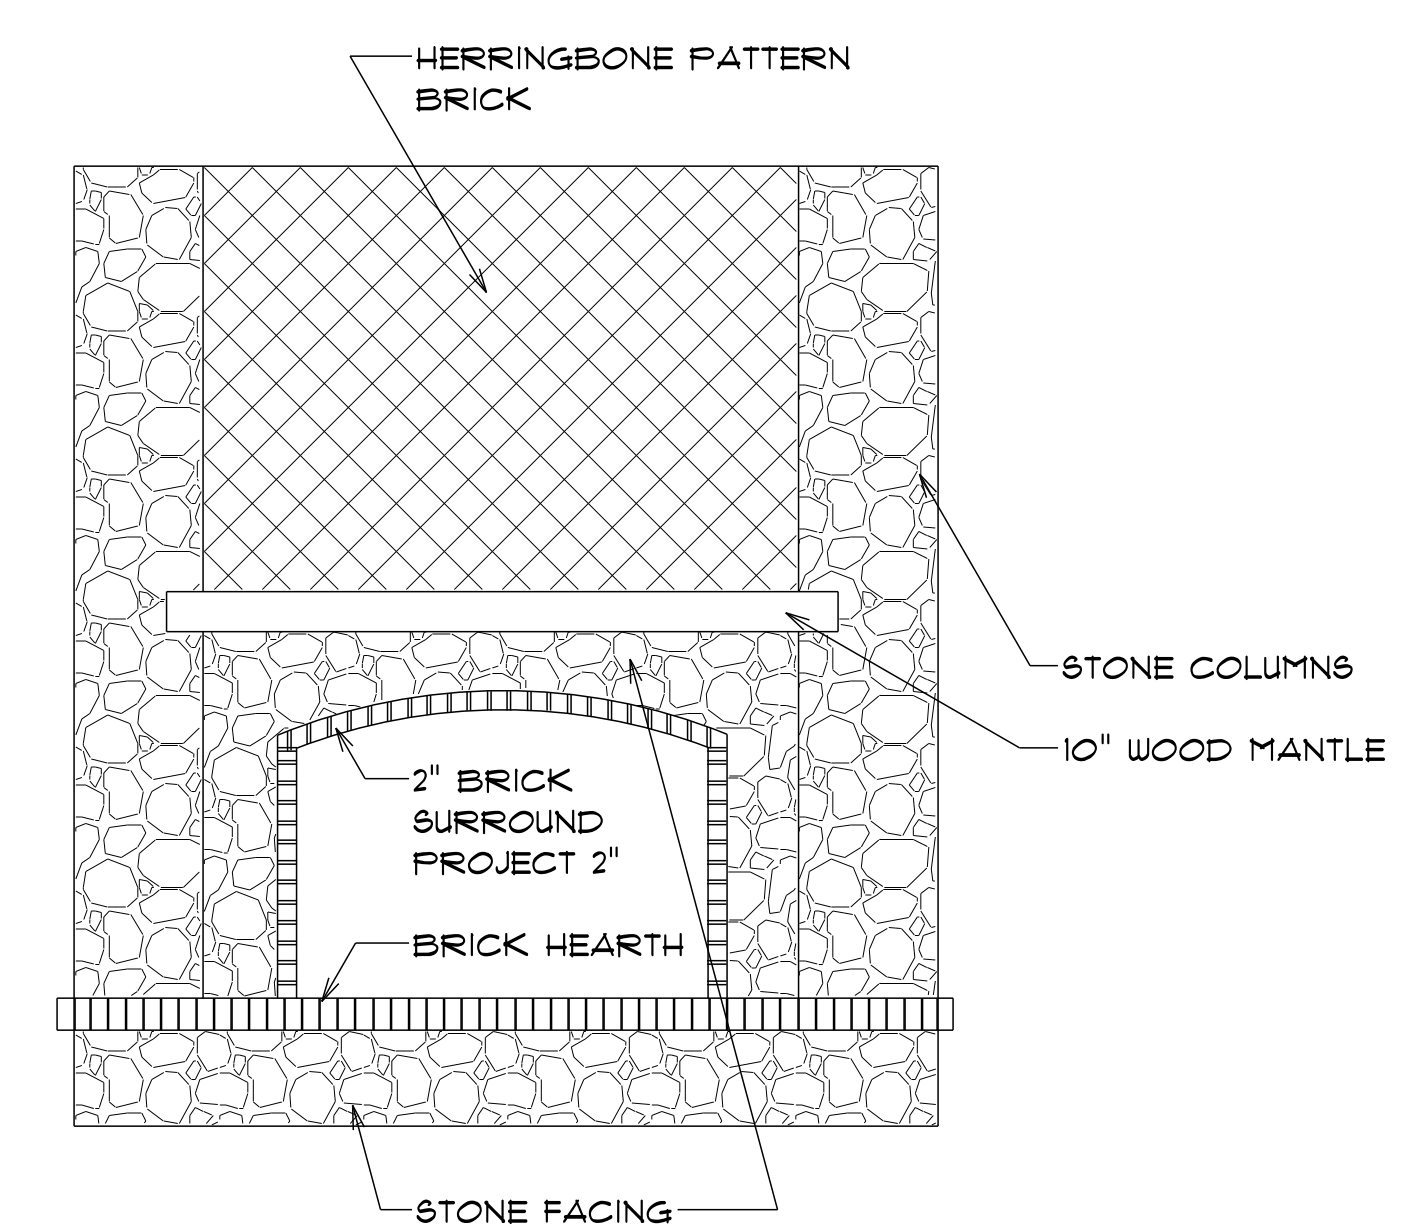

FAMILY ROOM FIREPLACE
1/2"=1'-0"

STEWART & COMPANY DESIGNERS
13913 N 14TH DRIVE
SURPRISE, ARIZONA 85379
602-434-6340 623-337-4964
WWW.STACODE.COM STACODE@YAHOO.COM

CUSTOM RESIDENCE
ELEVATIONS

PROJECT: WILLIAM O'BRIEN
12201 E PALOMINO ROAD
SCOTTSDALE, ARIZONA
PARCEL #: 217-32-1B

DRAWN: JTB
CHECKED: JTB
DATE:
SCALE: 1/2"=1'-0"
JOB NO:
SHEET:
A 2.2
OF SHEETS