




FRONT ELEVATION 'A'



RIGHT ELEVATION

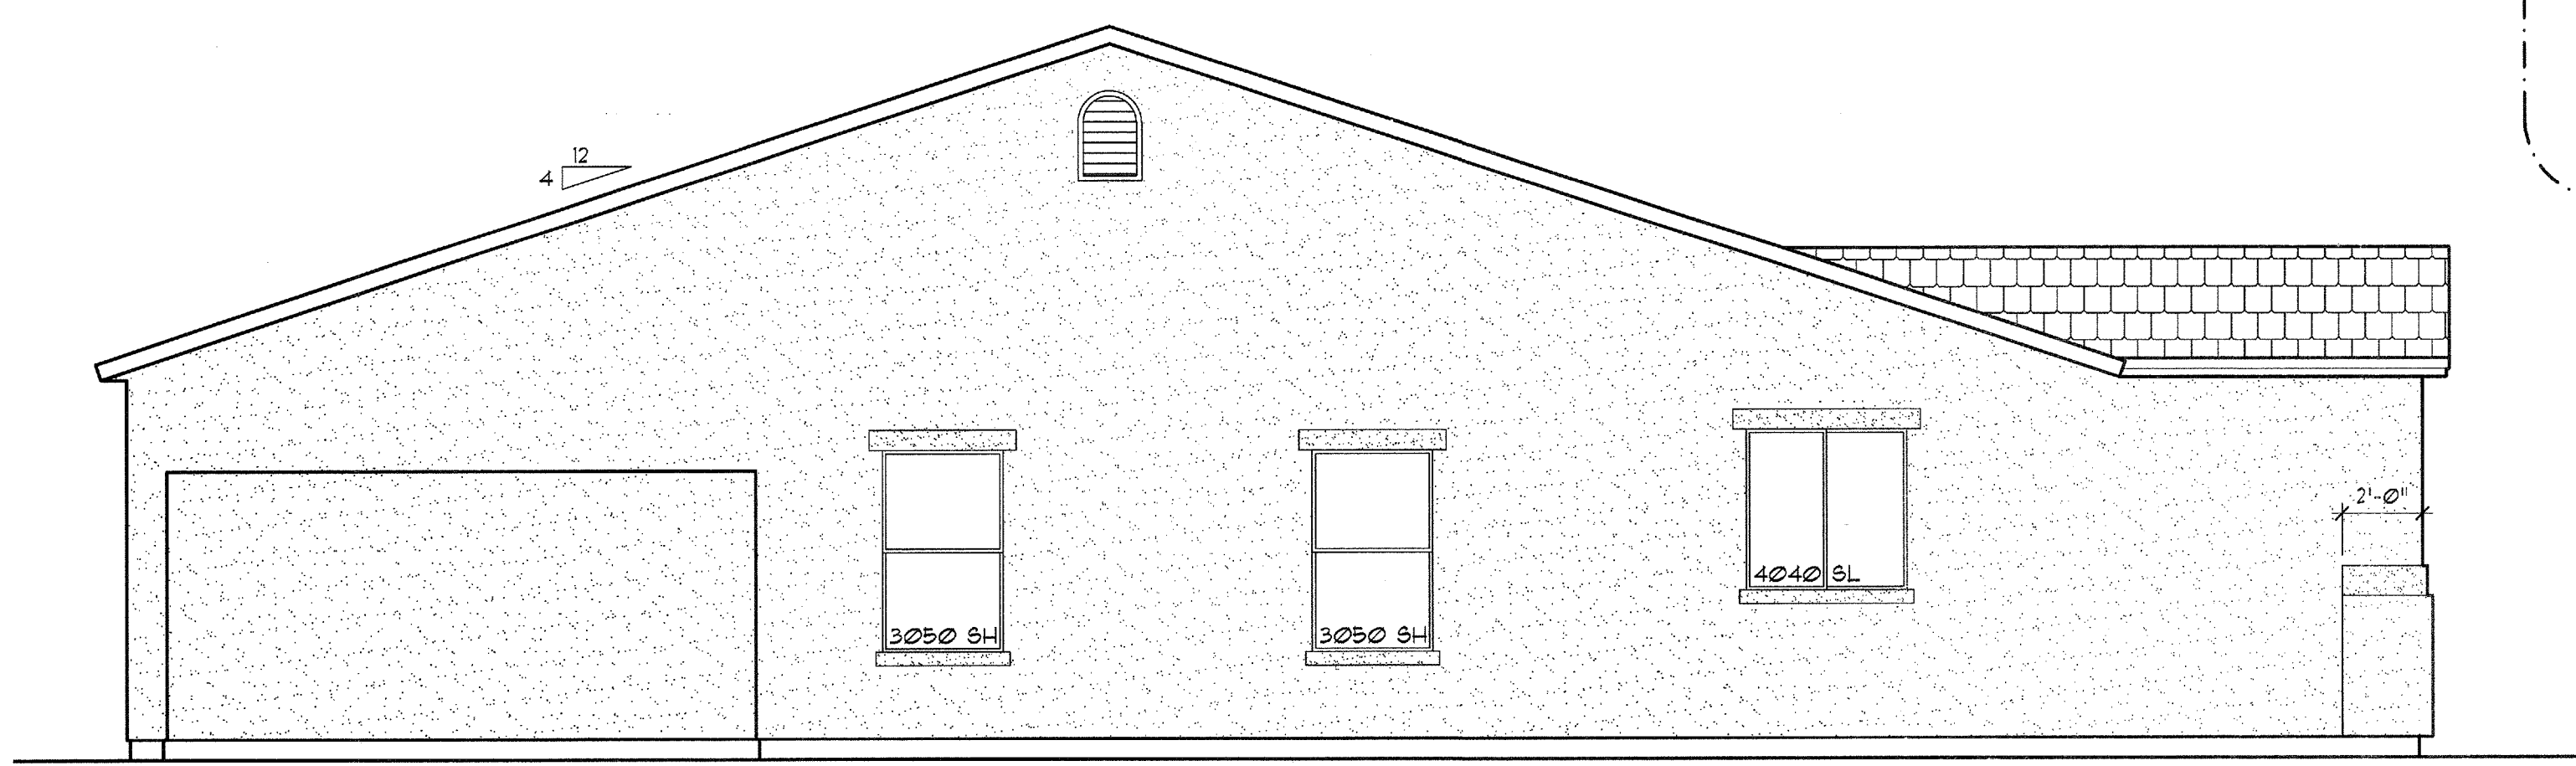

LEFT ELEVATION

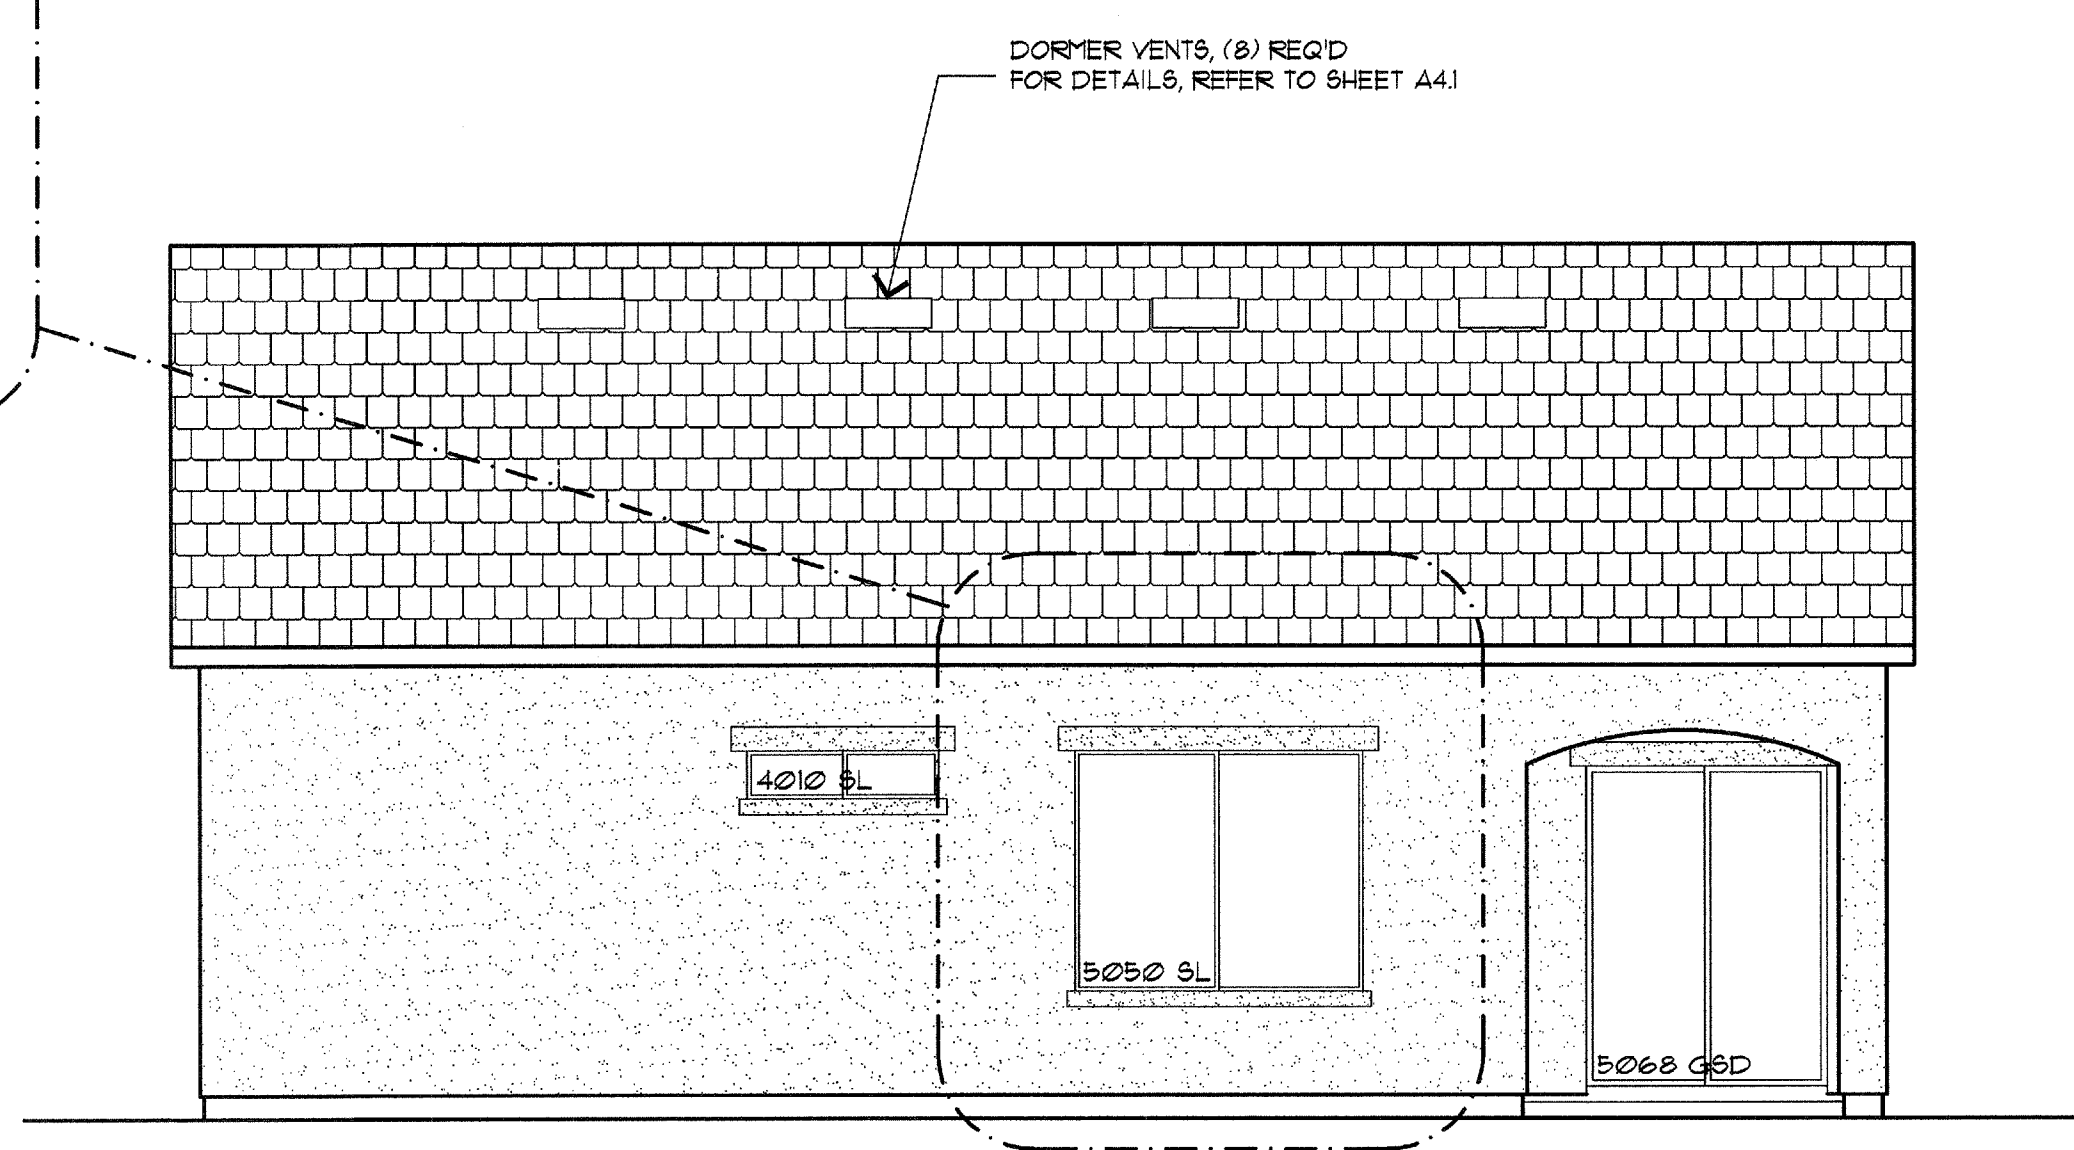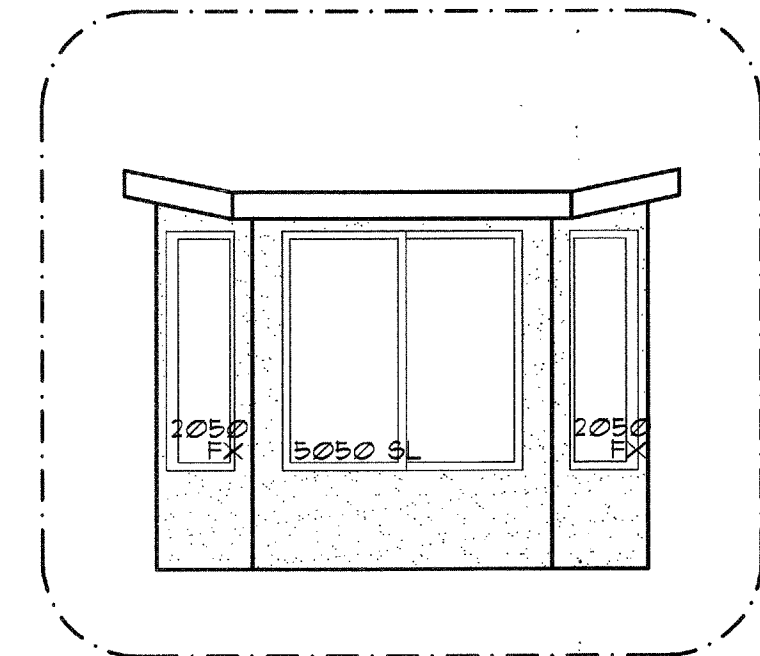

REAR ELEVATION