

PHOENIX OFFICE:
1820 North 11th Street, Suite 210
Phoenix, Arizona 85024
(623) 869-0601 Telephone
(623) 869-0603 Facsimile

CORPORATE OFFICE:
555 Anton Boulevard, Suite 250
Costa Mesa, California 92626
(714) 519-1800 Telephone
(714) 519-1855 Facsimile

E-Mail: webmail@borm.com
www.borm.com

© COPYRIGHT 2007, BORM ASSOCIATES, INC.
ALL RIGHTS RESERVED

NOTICE:
THESE DRAWINGS AND SPECIFICATIONS AND THE IDEAS, DESIGNS, AND ARRANGEMENTS REPRESENTED THEREBY ARE AND SHALL REMAIN THE PROPERTY OF BORM ASSOCIATES, INC. AND NO PART THEREOF SHALL BE COPIED, DISCLOSED TO OTHERS, OR USED IN CONNECTION WITH ANY OTHER WORK, OR PROJECT OTHER THAN THE SPECIFIC PROJECT FOR WHICH THEY HAVE BEEN PREPARED AND DEVELOPED WITHOUT THE WRITTEN CONSENT OF BORM ASSOCIATES, INC. VISUAL CONTACT WITH THESE DRAWINGS OR SPECIFICATIONS SHALL CONSTITUTE CONCLUSIVE EVIDENCE OF THESE RESTRICTIONS.

WRITTEN DIMENSIONS ON THESE DRAWINGS SHALL HAVE PRECEDENCE OVER SCALED DIMENSIONS. CONTRACTORS SHALL VERIFY, AND BE RESPONSIBLE FOR ALL DIMENSIONS AND CONDITIONS ON THE JOB. THIS OFFICE MUST BE NOTIFIED OF VARIATIONS FROM THE DIMENSIONS AND CONDITIONS SHOWN BY THESE DRAWINGS.

REFER TO BN SHEETS FOR ALL NOTES AND SPECIFICATIONS

PROJECT:
Broadway at San Marcos


OWNER/DEVELOPER:
Liberty Homes

ARCHITECT/DESIGNER:
MDW Designs

SHEET:
AZ-NV

STRUCTURAL
2X ROOF
TRUSS
DETAILS
(1 thru 30)

REFERENCE DATE: 03-28-07
ISSUED FOR:
CLIENT DELIVERY: 03-29-07

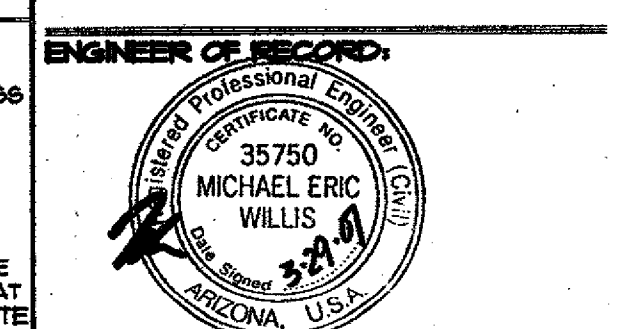

CONTACTS:
For design questions regarding these plans and specifications contact the Project Manager:
Steve Danner
Telephone: (623) 869-0601 ext. 233
Facsimile: (623) 869-0603
Email: sdanner@borm.com
For scheduling site observation and for field changes contact the Construction Administrator:
Allison Engel
Telephone: (623) 869-0601 ext. 232
Facsimile: (623) 869-0603
Email: allison@borm.com

FILE NO.: 12564
CAD NO.: 12564 SD3.0
DRAWN BY: KEIR
ENGINEER: HI
SCALE: 1/4" = 1'-0"
SD3.0

