


REVISIONS:

RESIDENCE FOR
LIBERTY HOMES
SAN MARCOS / APACHE JUNCTION

HOUSE SECTION
1305 VALENCIA

DATE: 03.06.2007
DRAWN: MDW 04.19.05
MODIFIED:
CHECKED:
FILE: San Marcos-1252-041905

SITE NO:
SM
A4.2
SHEET NO:

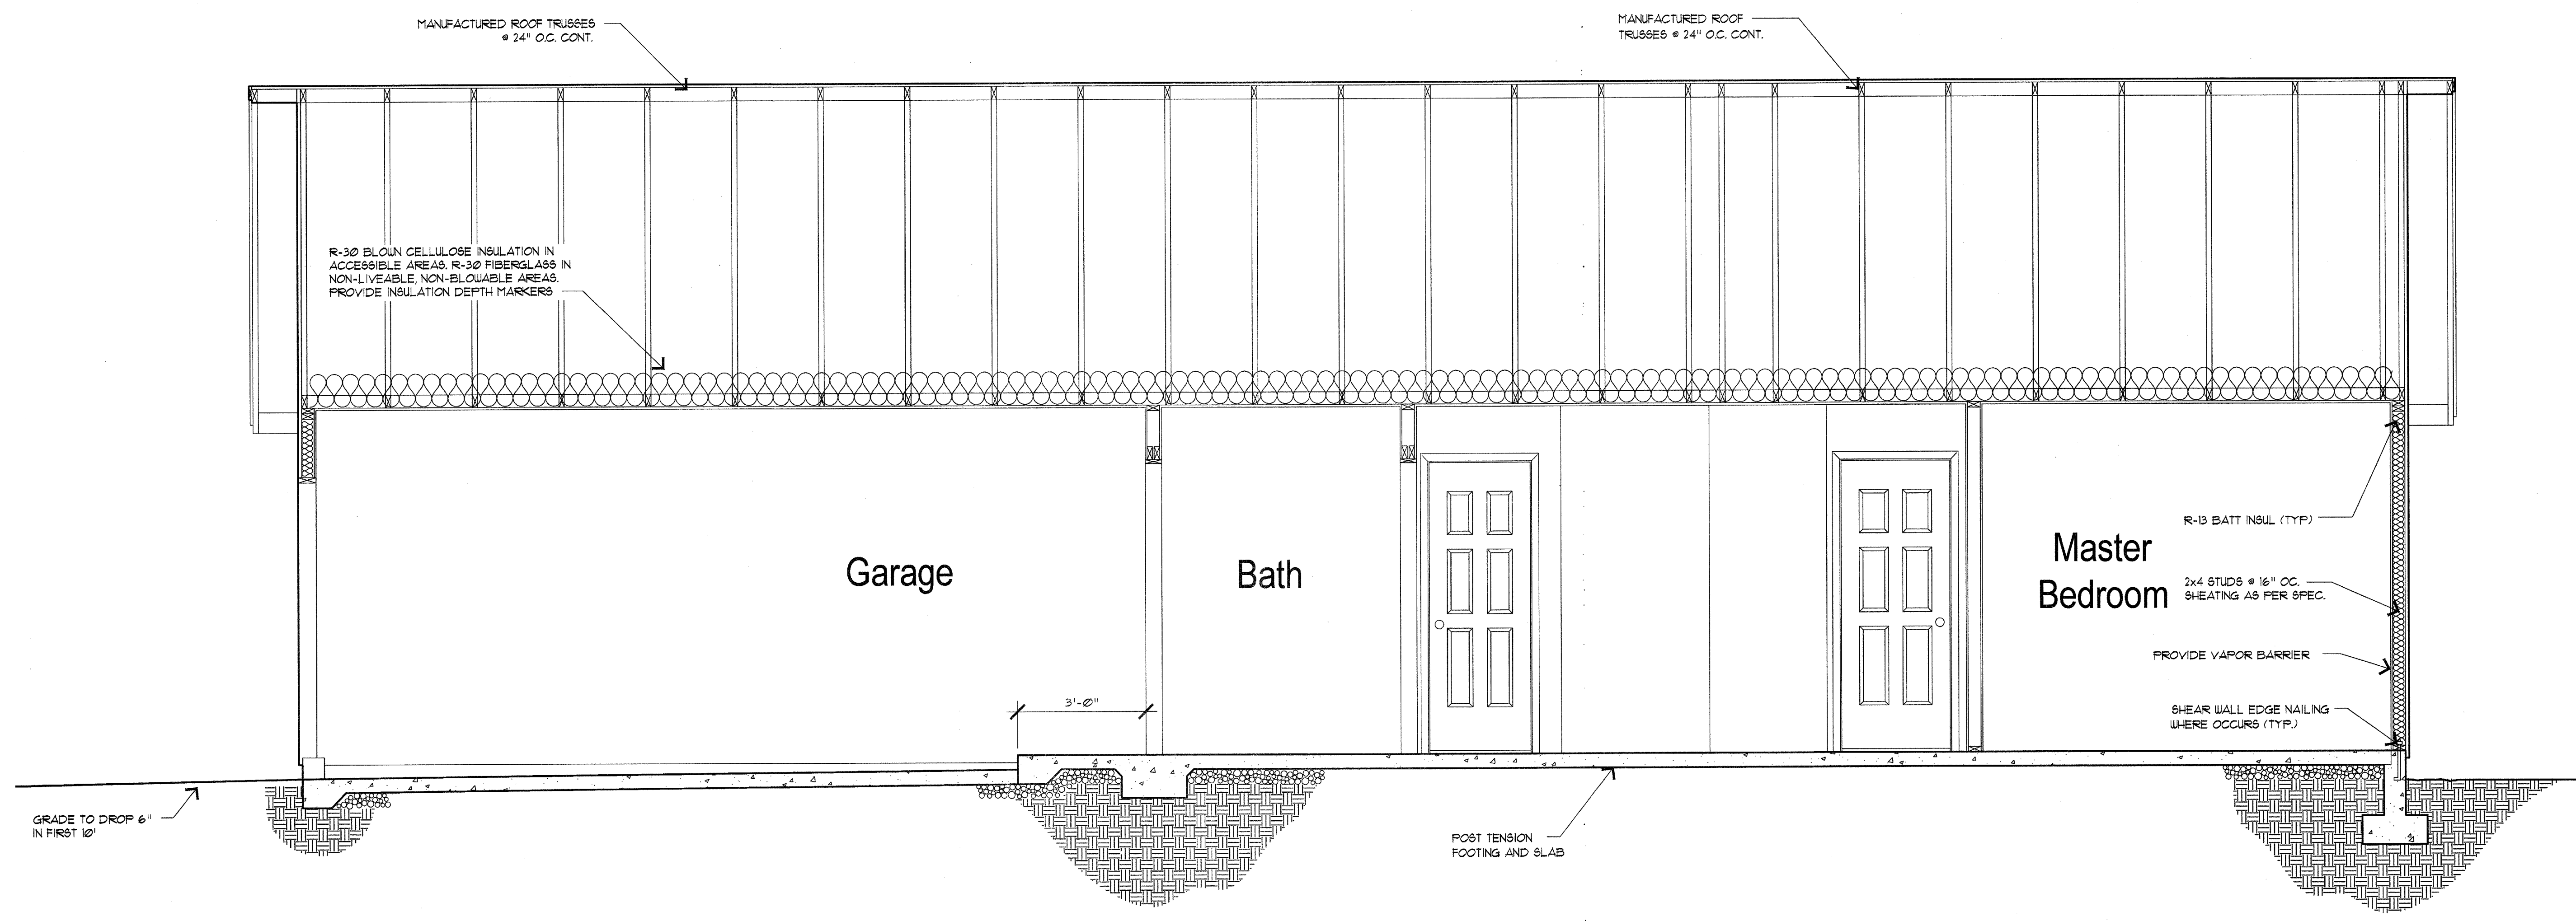

HOUSE SECTIONS
SCALE: 1/2"=1'