



REVISIONS:

RESIDENCE FOR  
 LIBERTY HOMES  
 SAN MARCOS / APACHE JUNCTION

OPTIONS  
 1786 BARCELONA

DATE: 03.06.2007  
 DRAWN: MDW 04.19.05  
 MODIFIED:  
 CHECKED:  
 FILE: San\_Marcos-1897-042005

SITE NO:  
**SM**  
**A1.2**  
 SHEET NO:

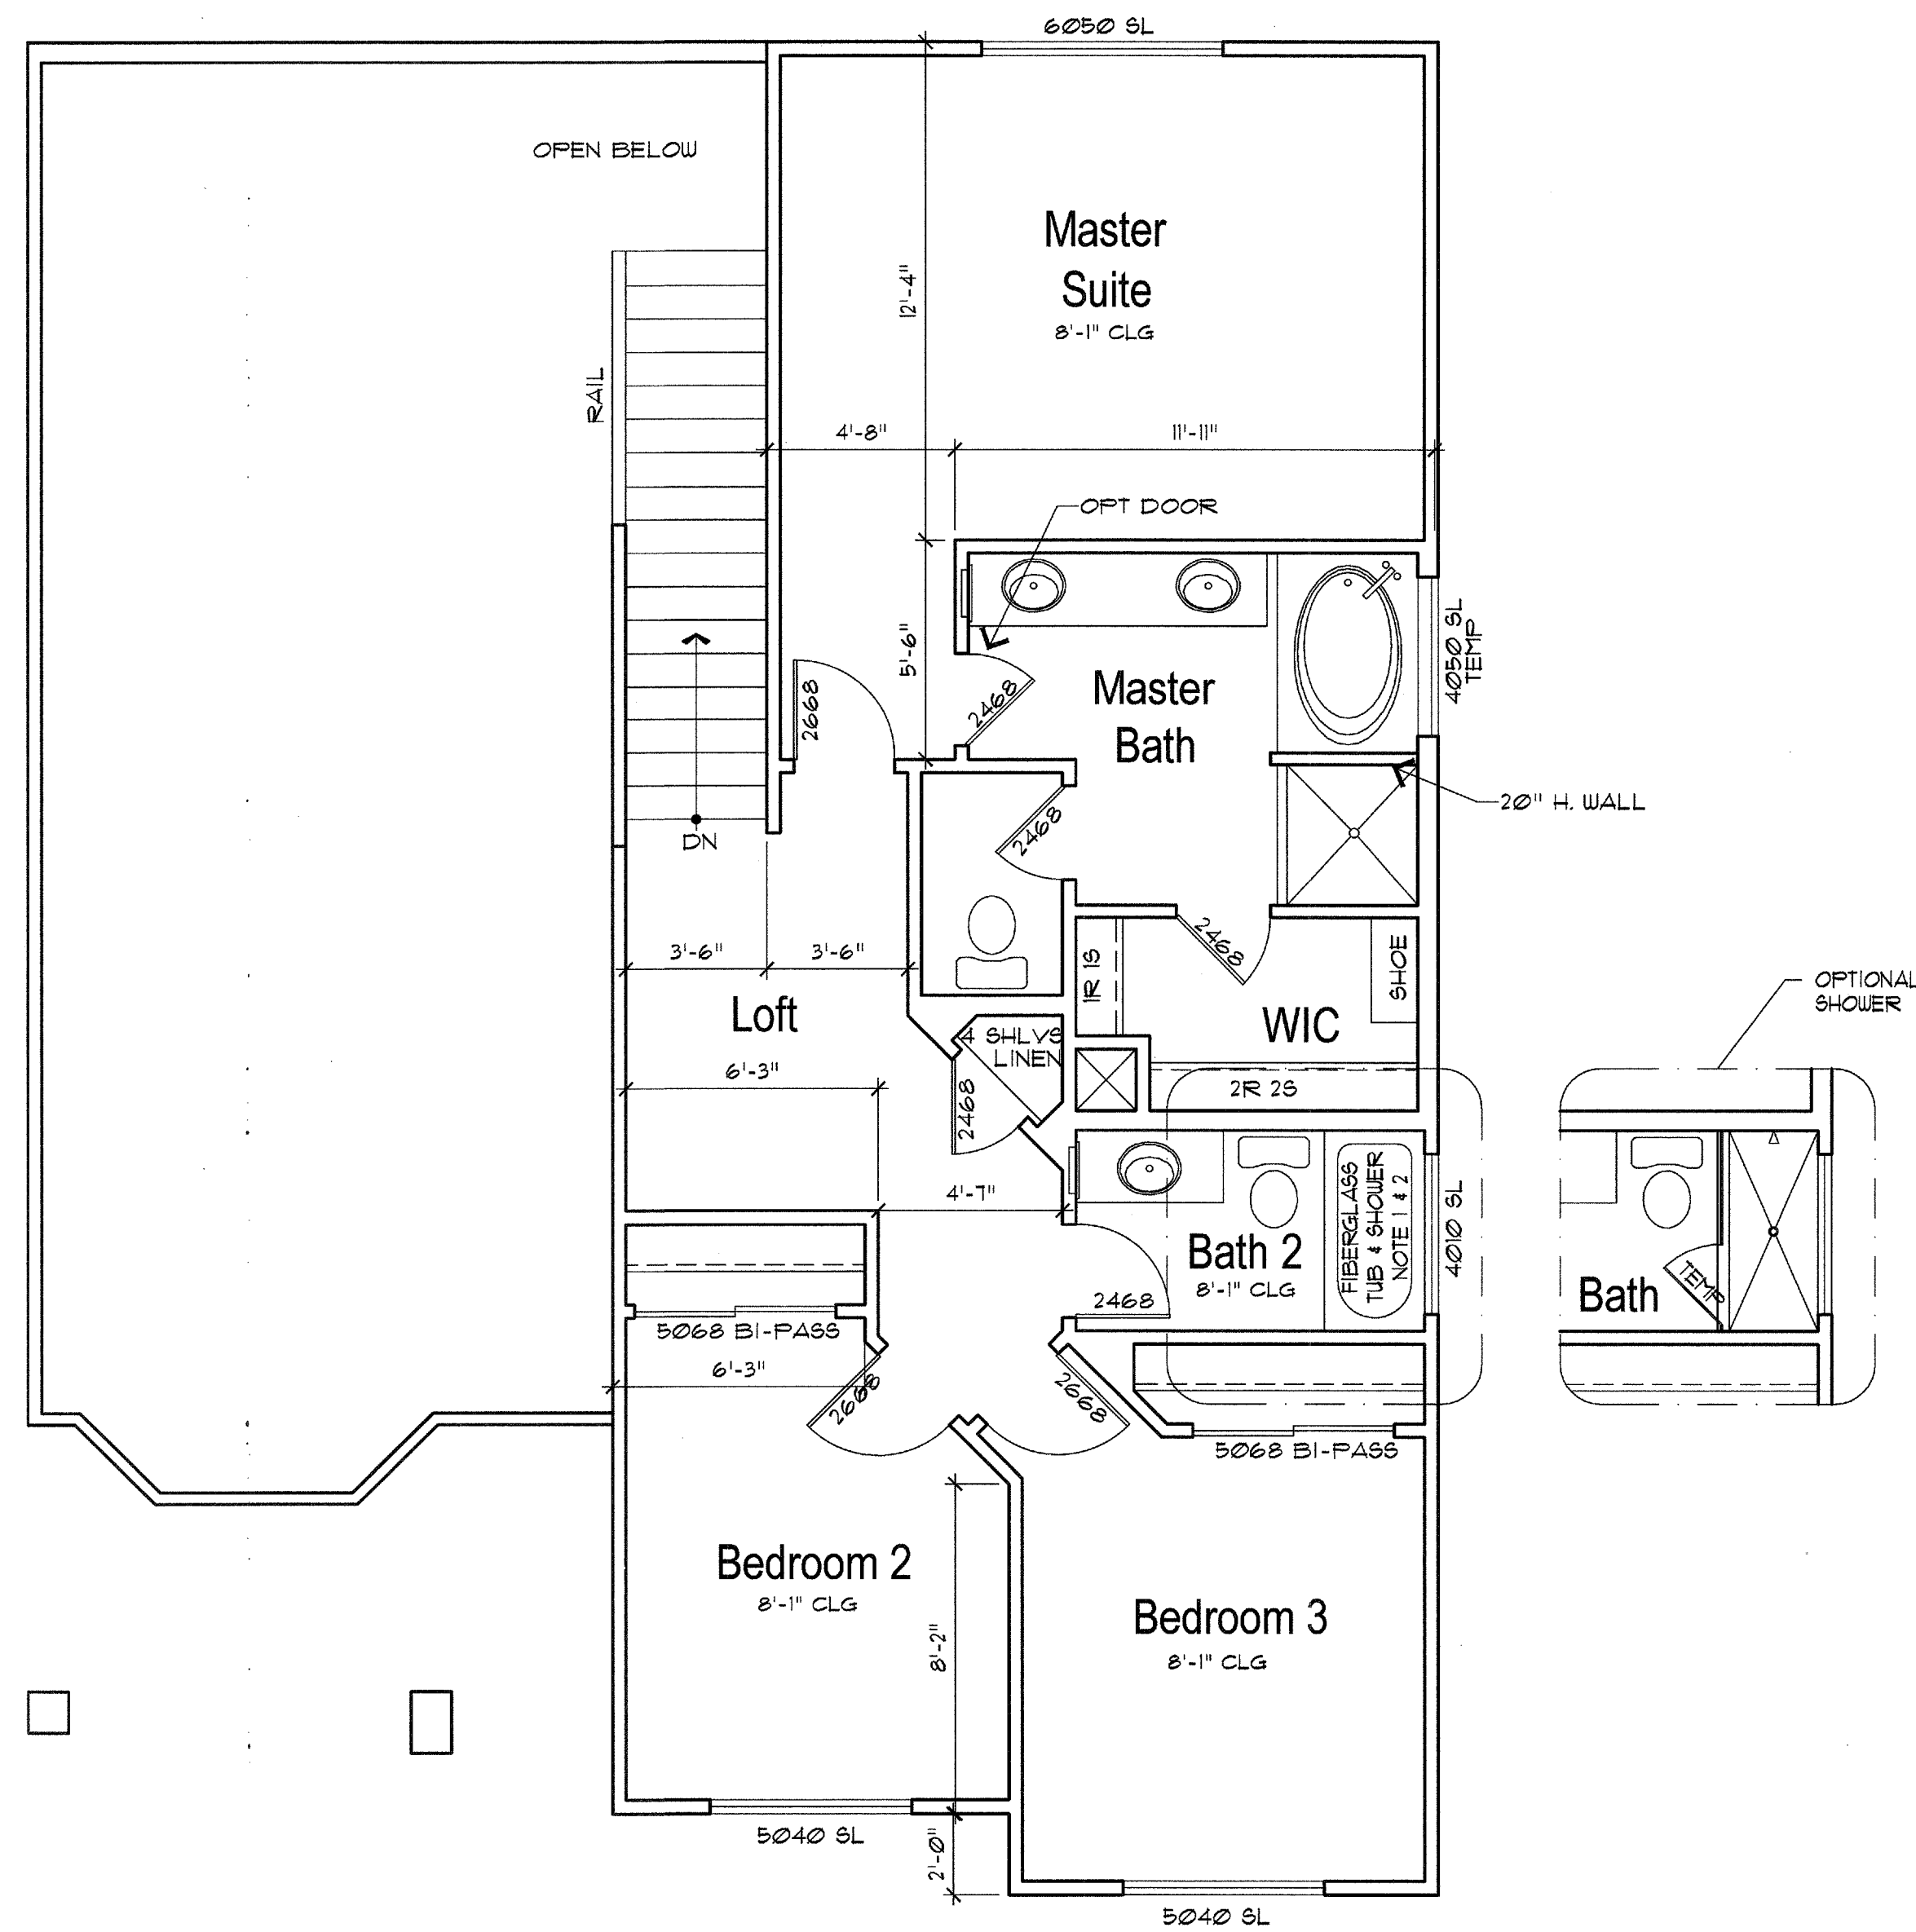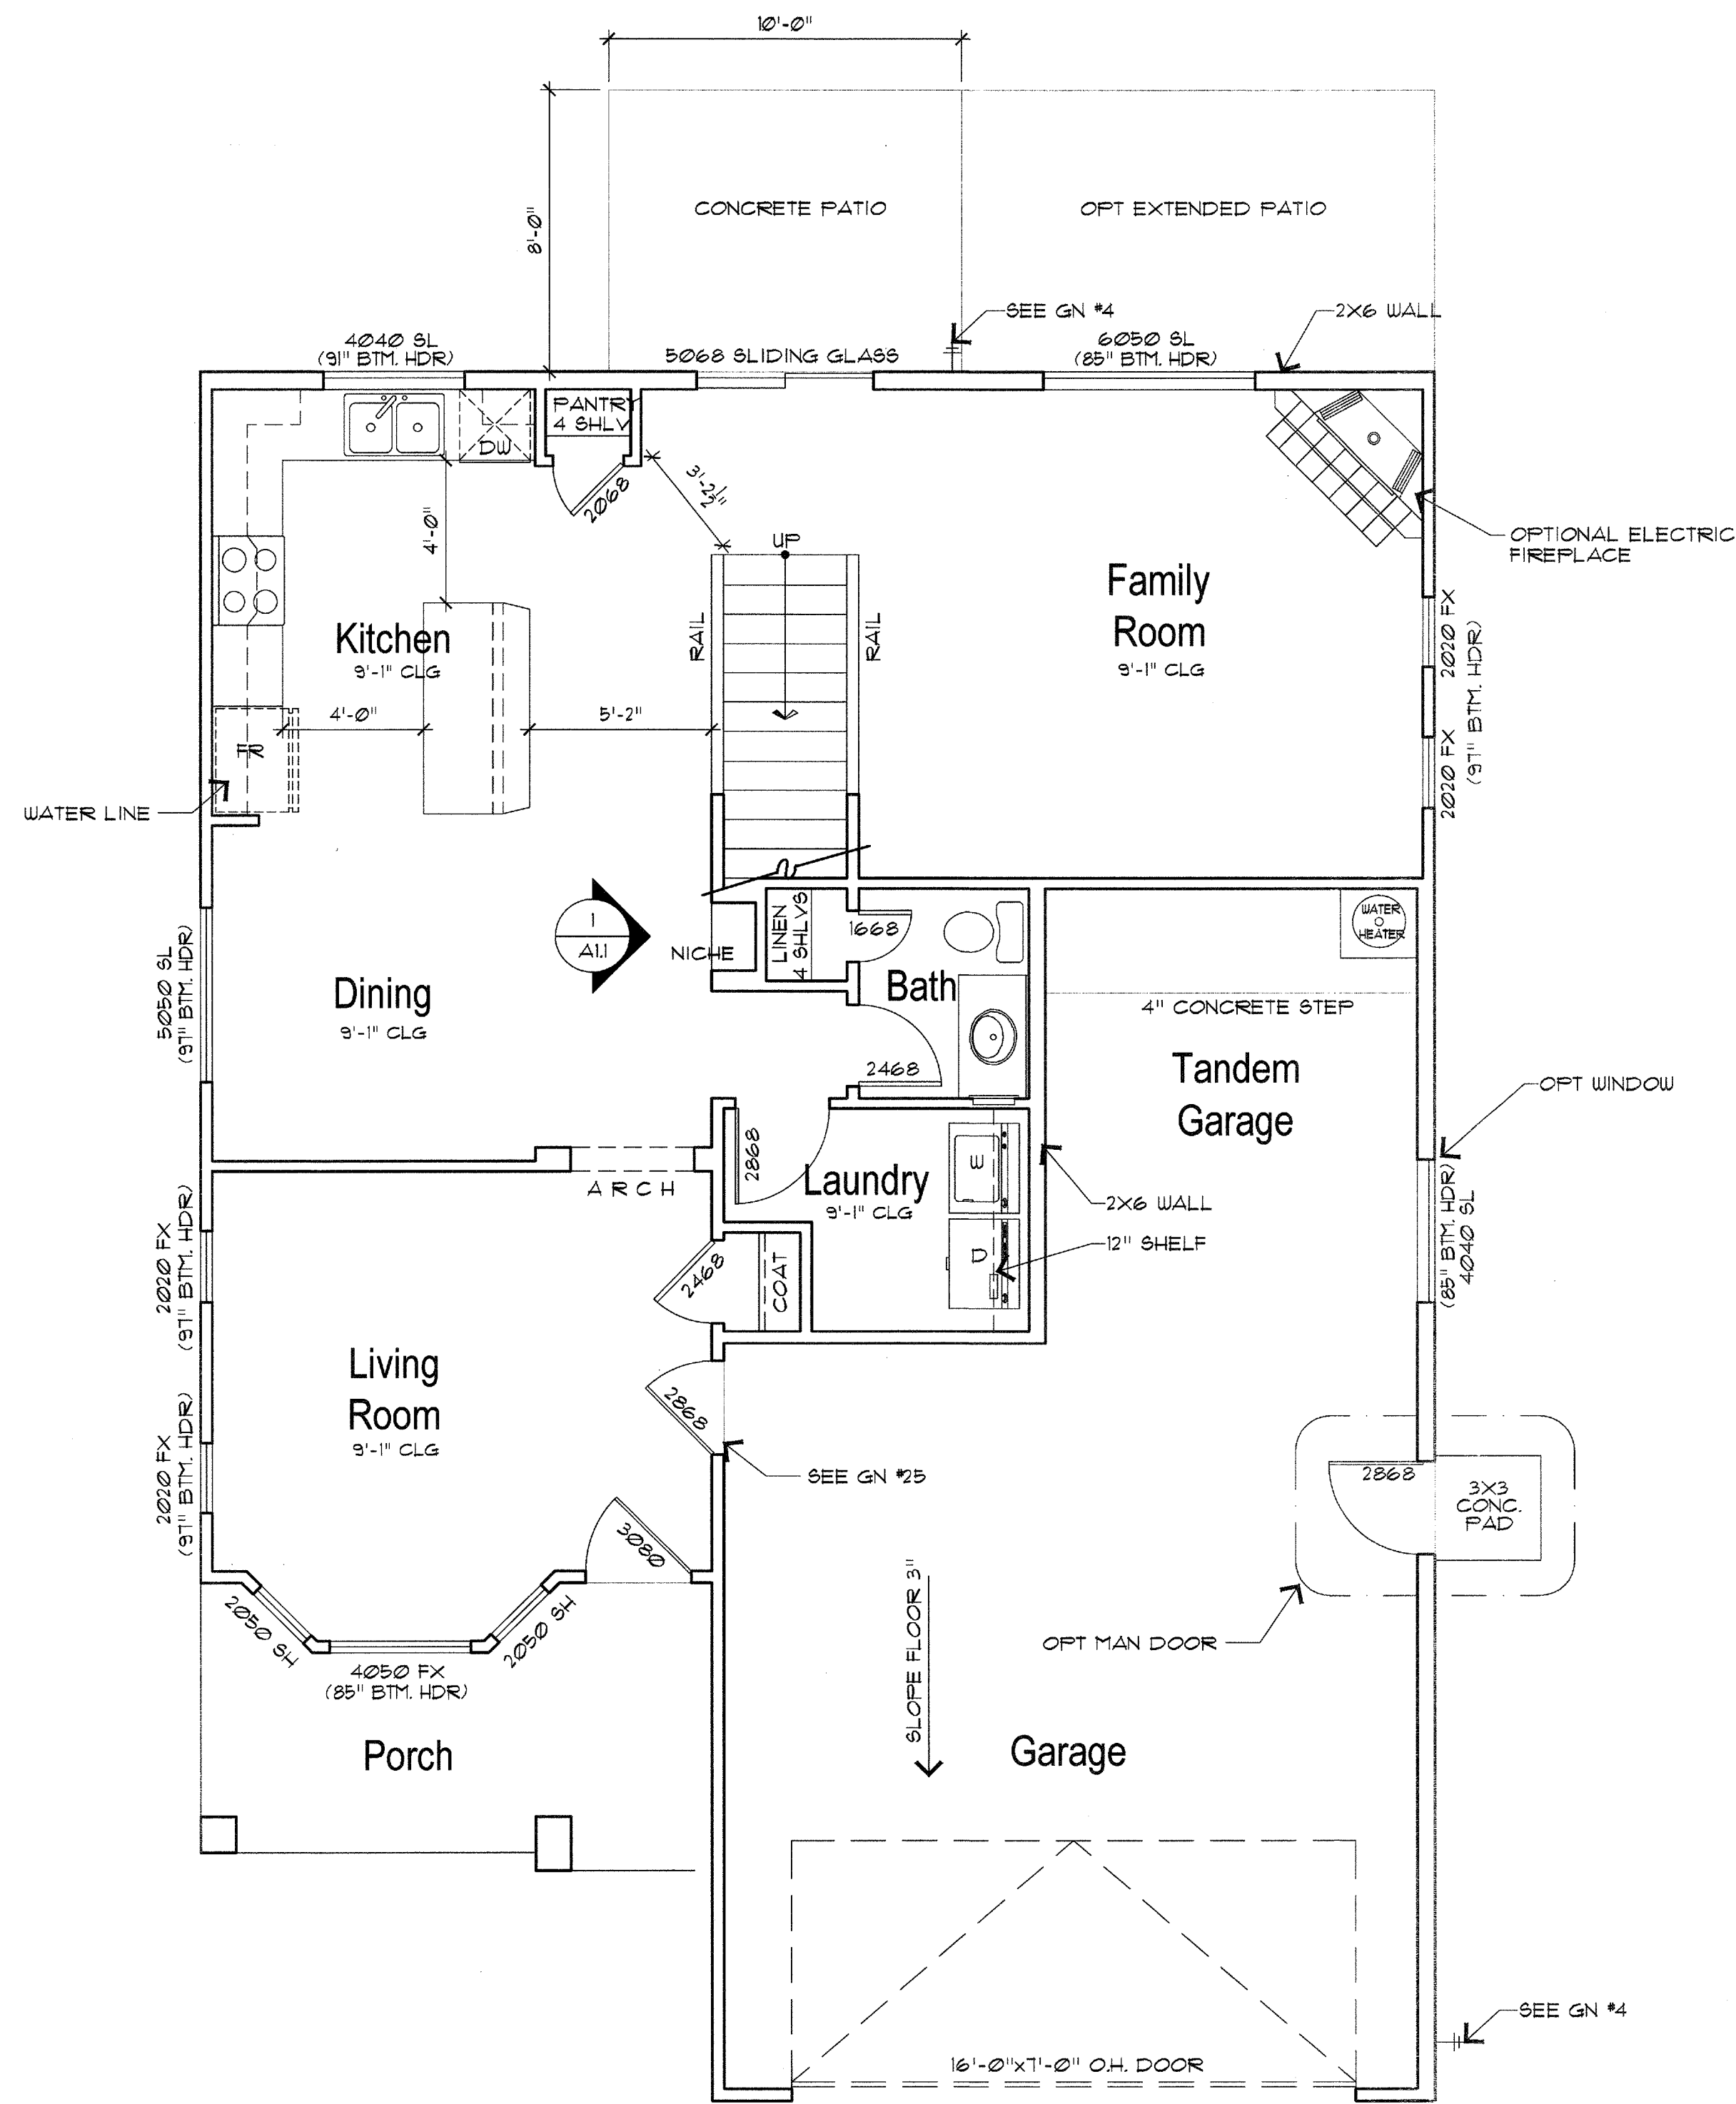

**OPTIONS**  
 SCALE: 1/4"=1'