


REVISIONS:

RESIDENCE FOR
 LIBERTY HOMES
 SAN MARCOS / APACHE JUNCTION


MAIN FLOOR OPTIONS
 1786 BARCELONA

DATE: 03.06.2007
 DRAWN: MDW 04.19.05
 MODIFIED:
 CHECKED:
 FILE: San Marc-1897-042005

SITE NO:
SM
A1.3
 SHEET NO:

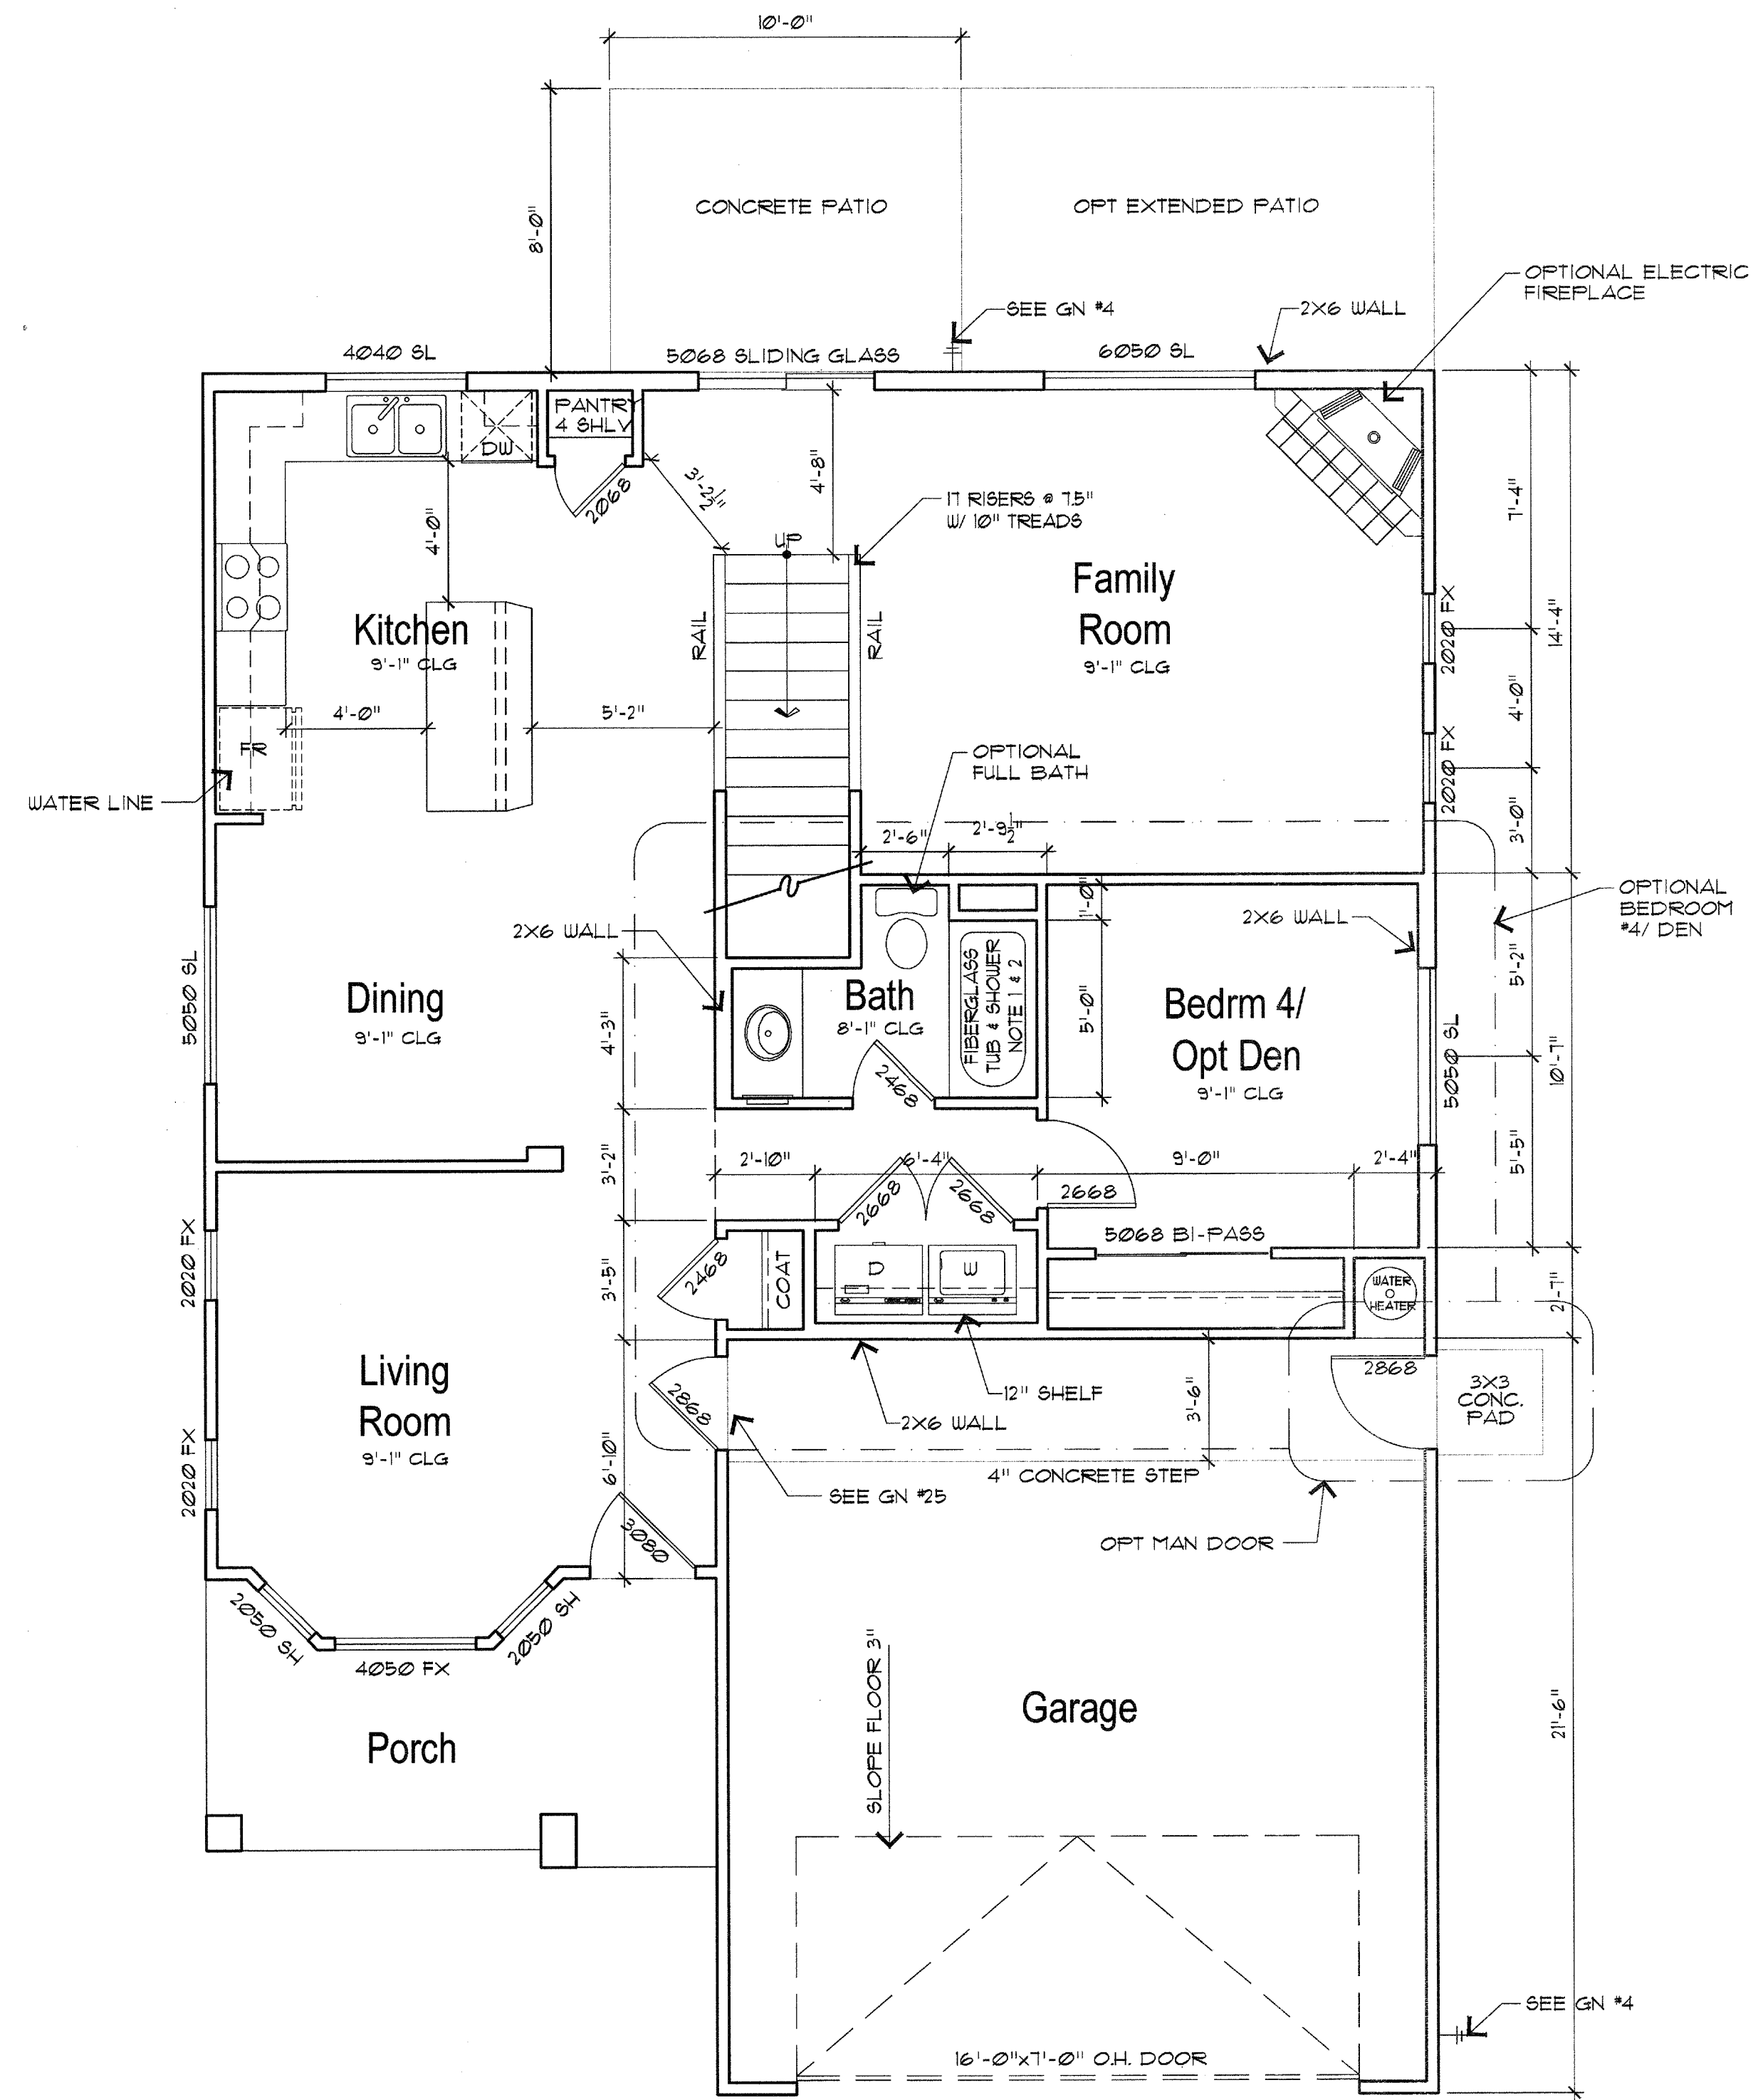

OPT BEDROOM #4
 SCALE: 1/4"=1'

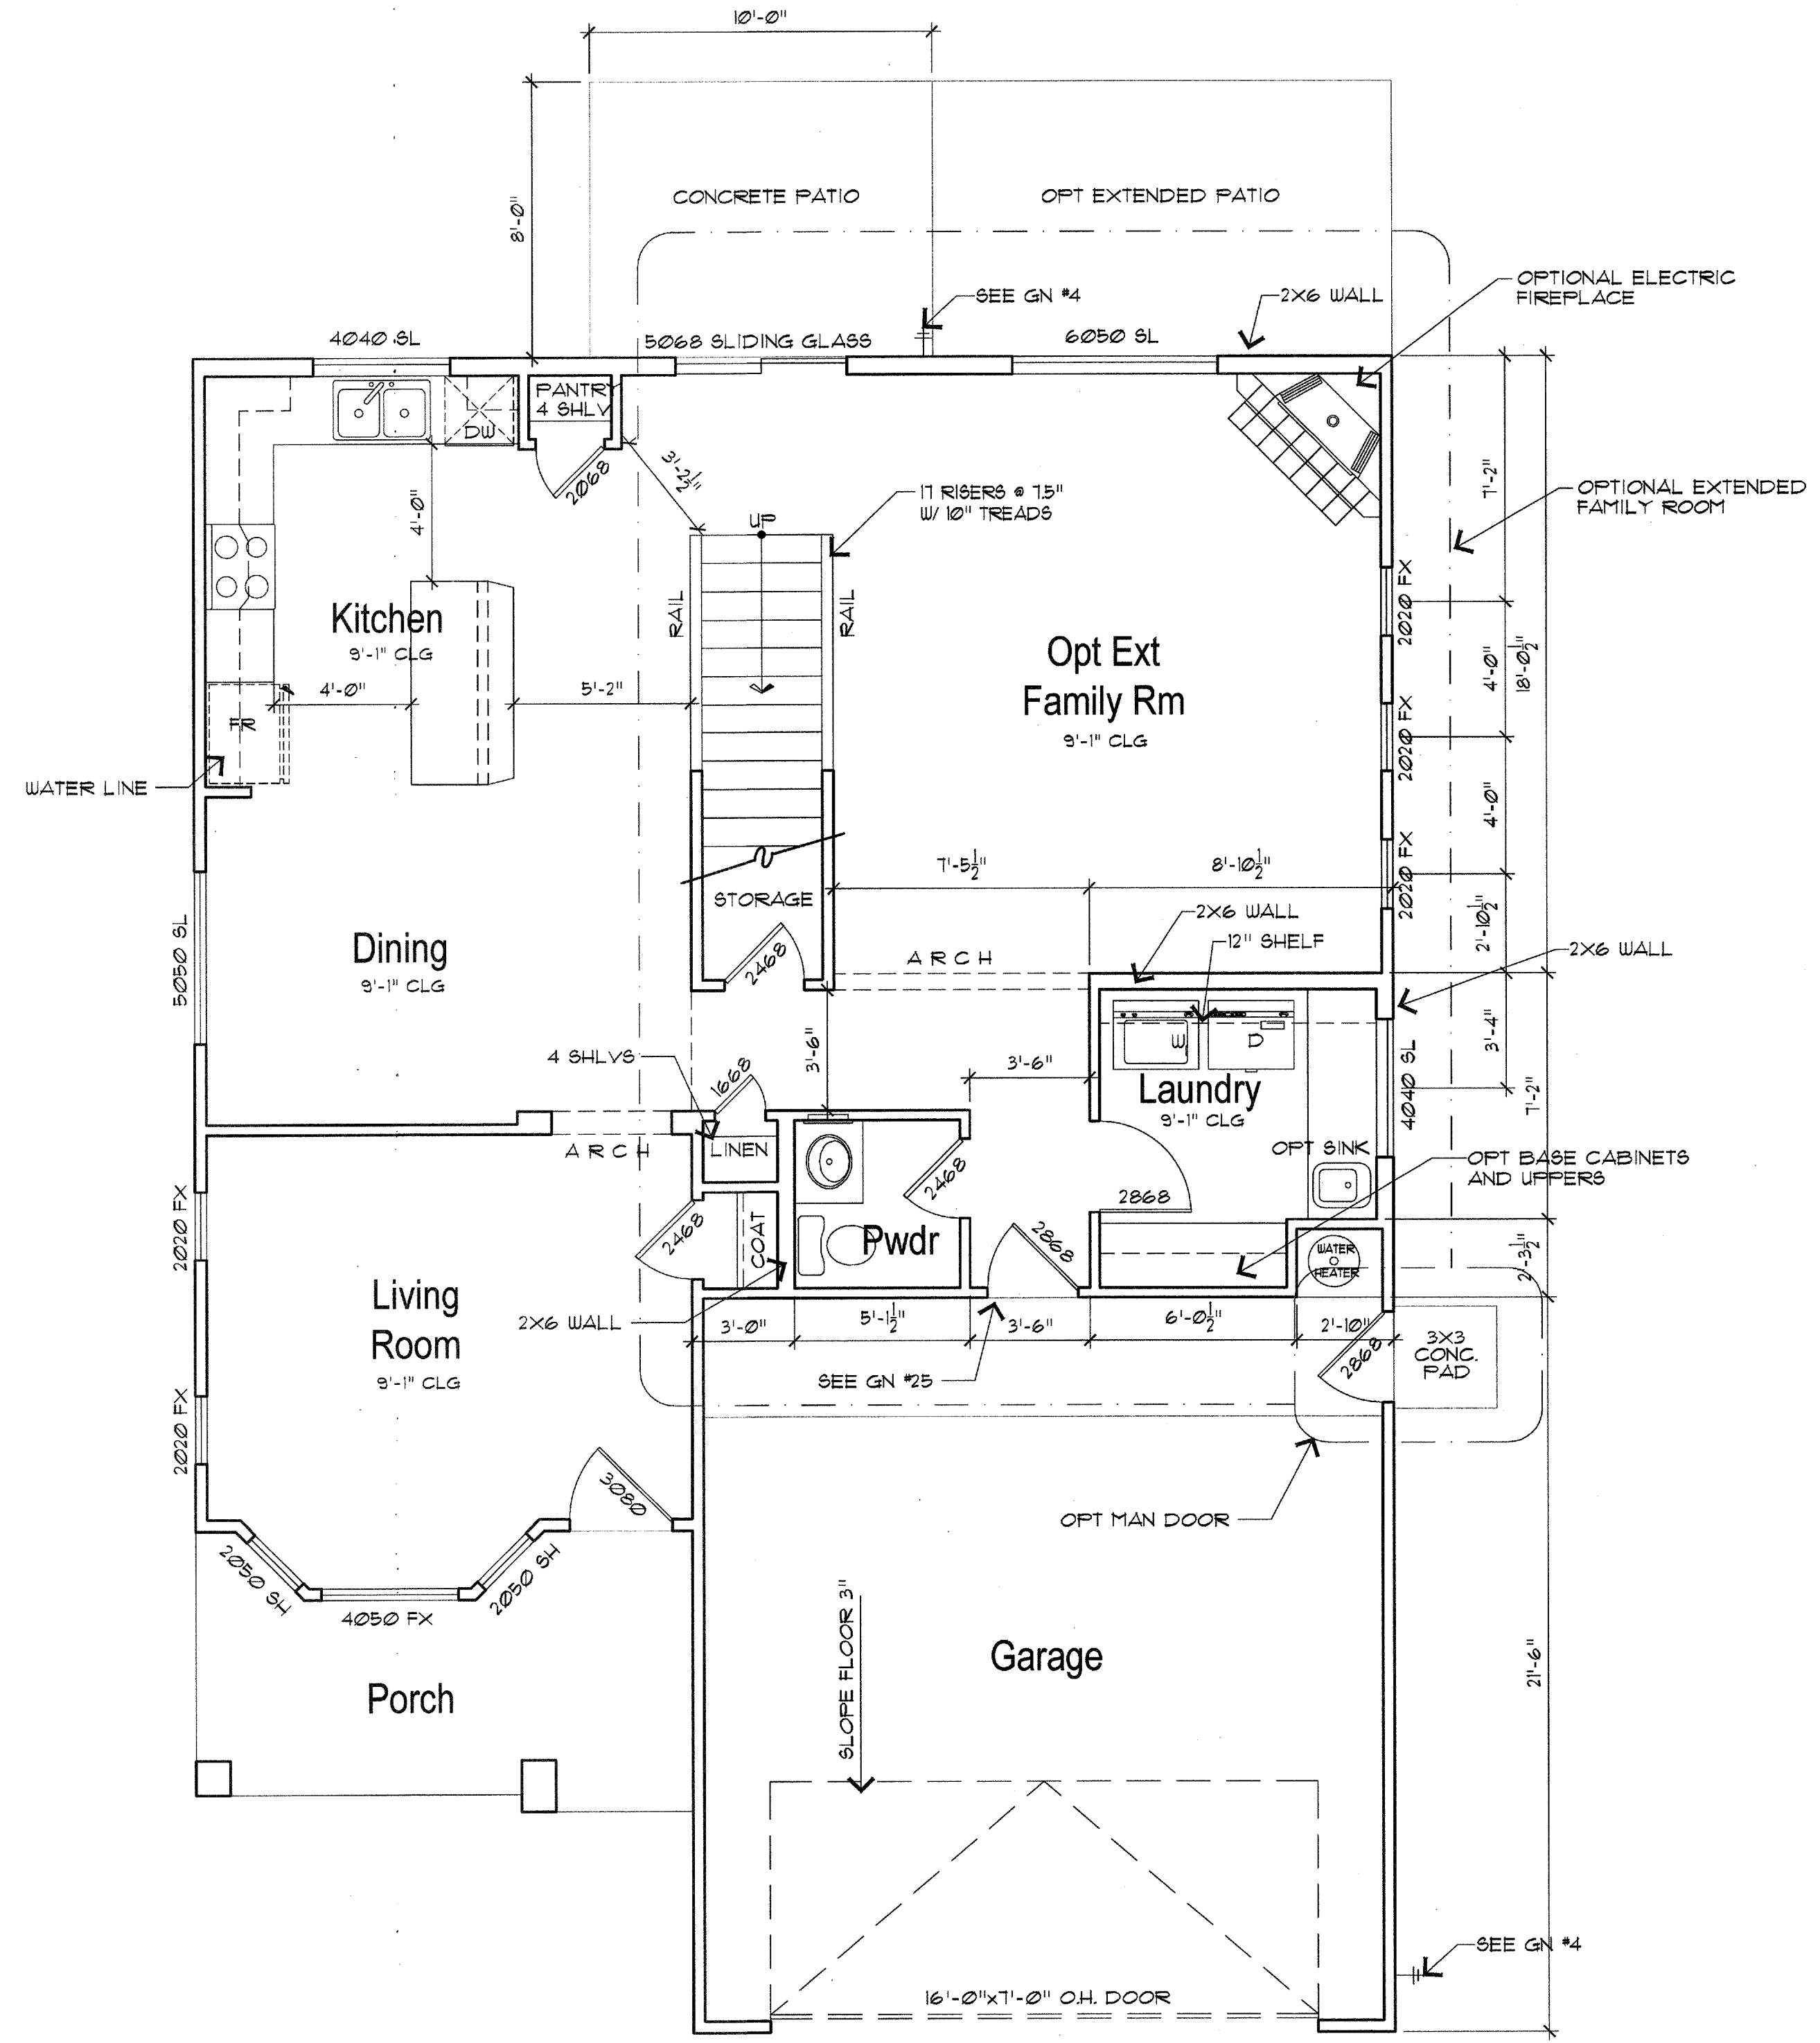

OPT EXT FAMILY RM
 SCALE: 1/4"=1'

OPTIONS
 SCALE: 1/4"=1'